



FHWA REG NO.	STATE	PROJECT NO.	YEAR	SHEET NO.	TOTAL SHEETS
7	KANSAS	87 N-0199-01	2002	36	158

FED. AID NO. CMQ-NO19(901)


N. 21st STREET

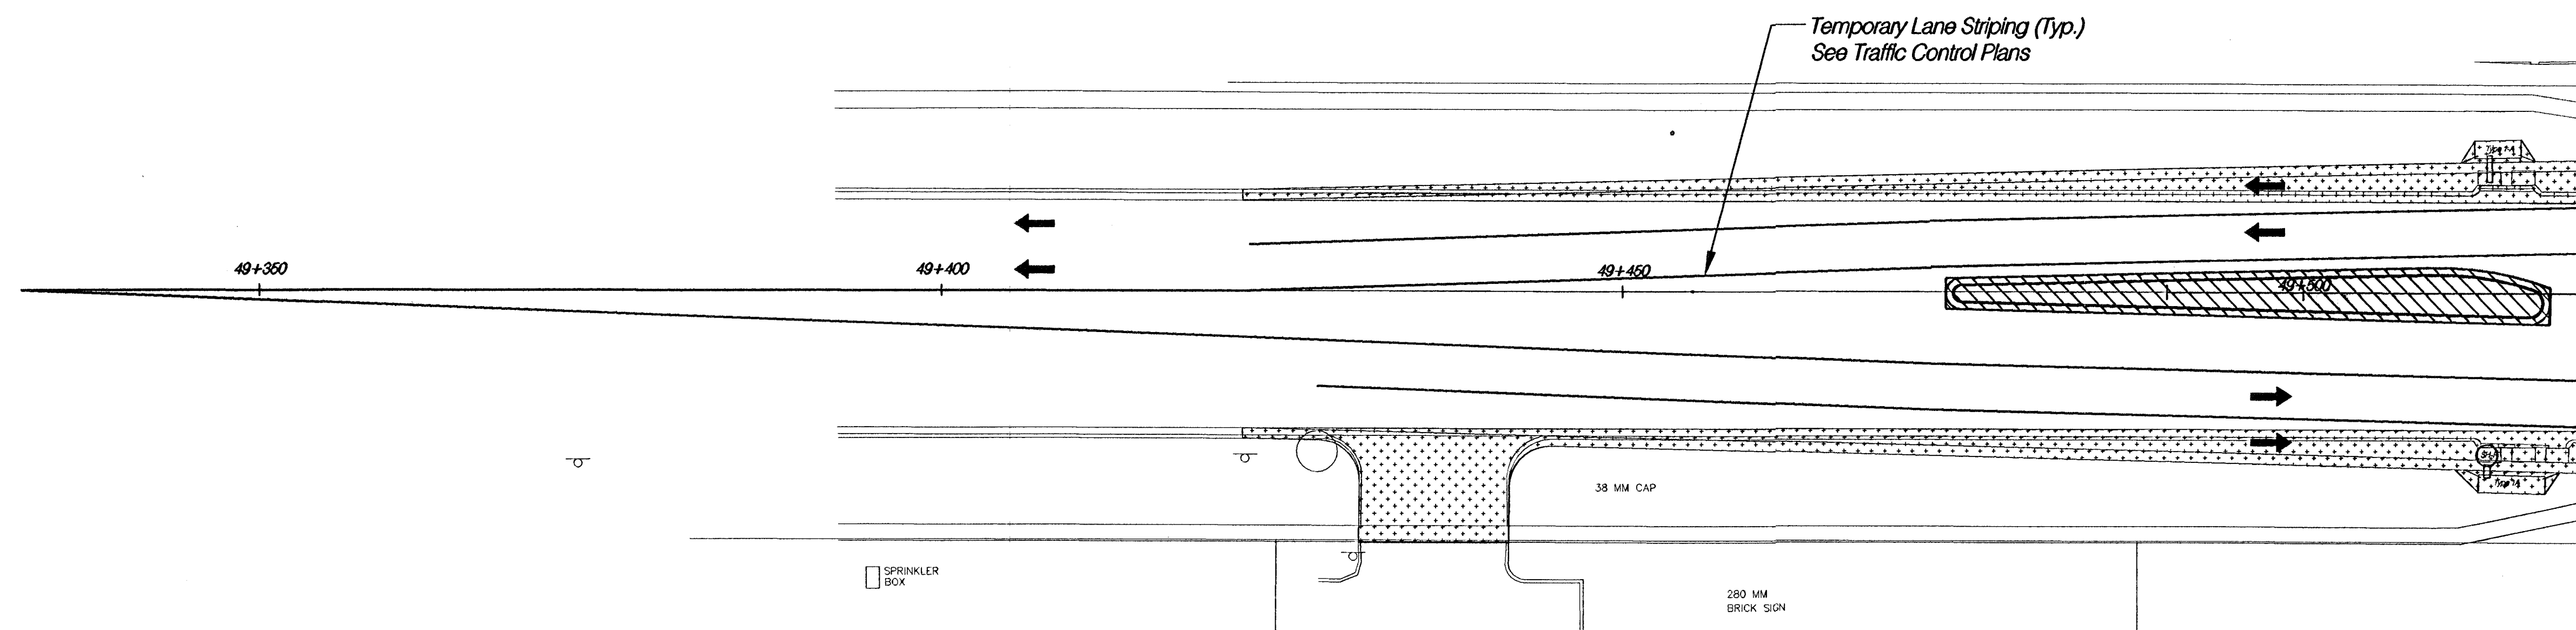


N. 21st STREET

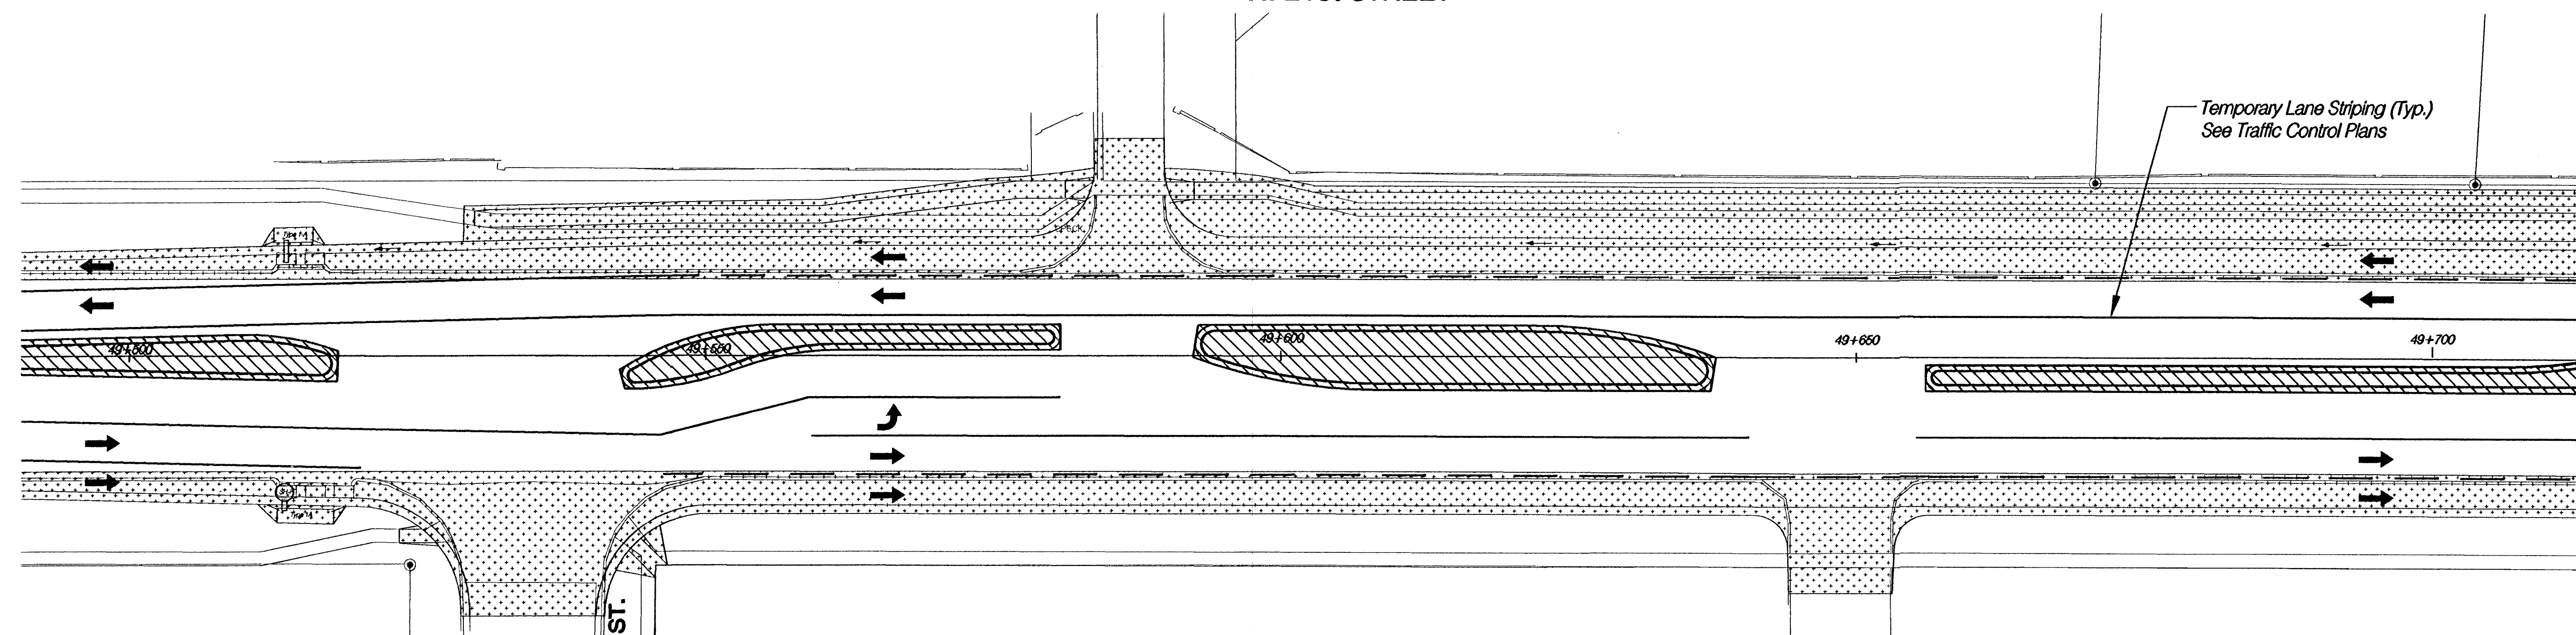

Legend

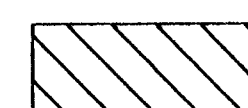

Area Under Construction In Phase 8
N. 21st STREET Sta. 49+473.698 to Sta. 50+242.794

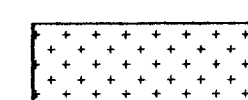

Area Previously Constructed (Phases 1,2,3,4,5,6 & 7)

GENERAL WORK ACTIVITIES

1. Construct Temporary Lane Striping.
2. Move Traffic To Outside Lanes
3. Sawcut And Remove Existing Pavement At Proposed Median Locations
4. Construct Median Curb & Gutter, Median Surfacing And Median Landscaping

See Plan Sheets for Removal and
Construction Information

N. 21st STREET

PHASE 8
STA. 49+350 - 49+700



Omaha Office
10944 Old Mill Rd., Ste. 1
Omaha, NE 68154
Phone: (402) 333-5792
Fax: (402) 333-2248

Designed By:	BWE	Checked By:	RJK
Drawn By:	HS	Date:	03-25-2002 Job No. 55-70-2003