



FHWA REG NO.	STATE	PROJECT NO.	YEAR	SHEET NO.	TOTAL SHEETS
7	KANSAS	87 N-0199-01	2002	37	158


FED. AID NO. CMQ-N019(401)

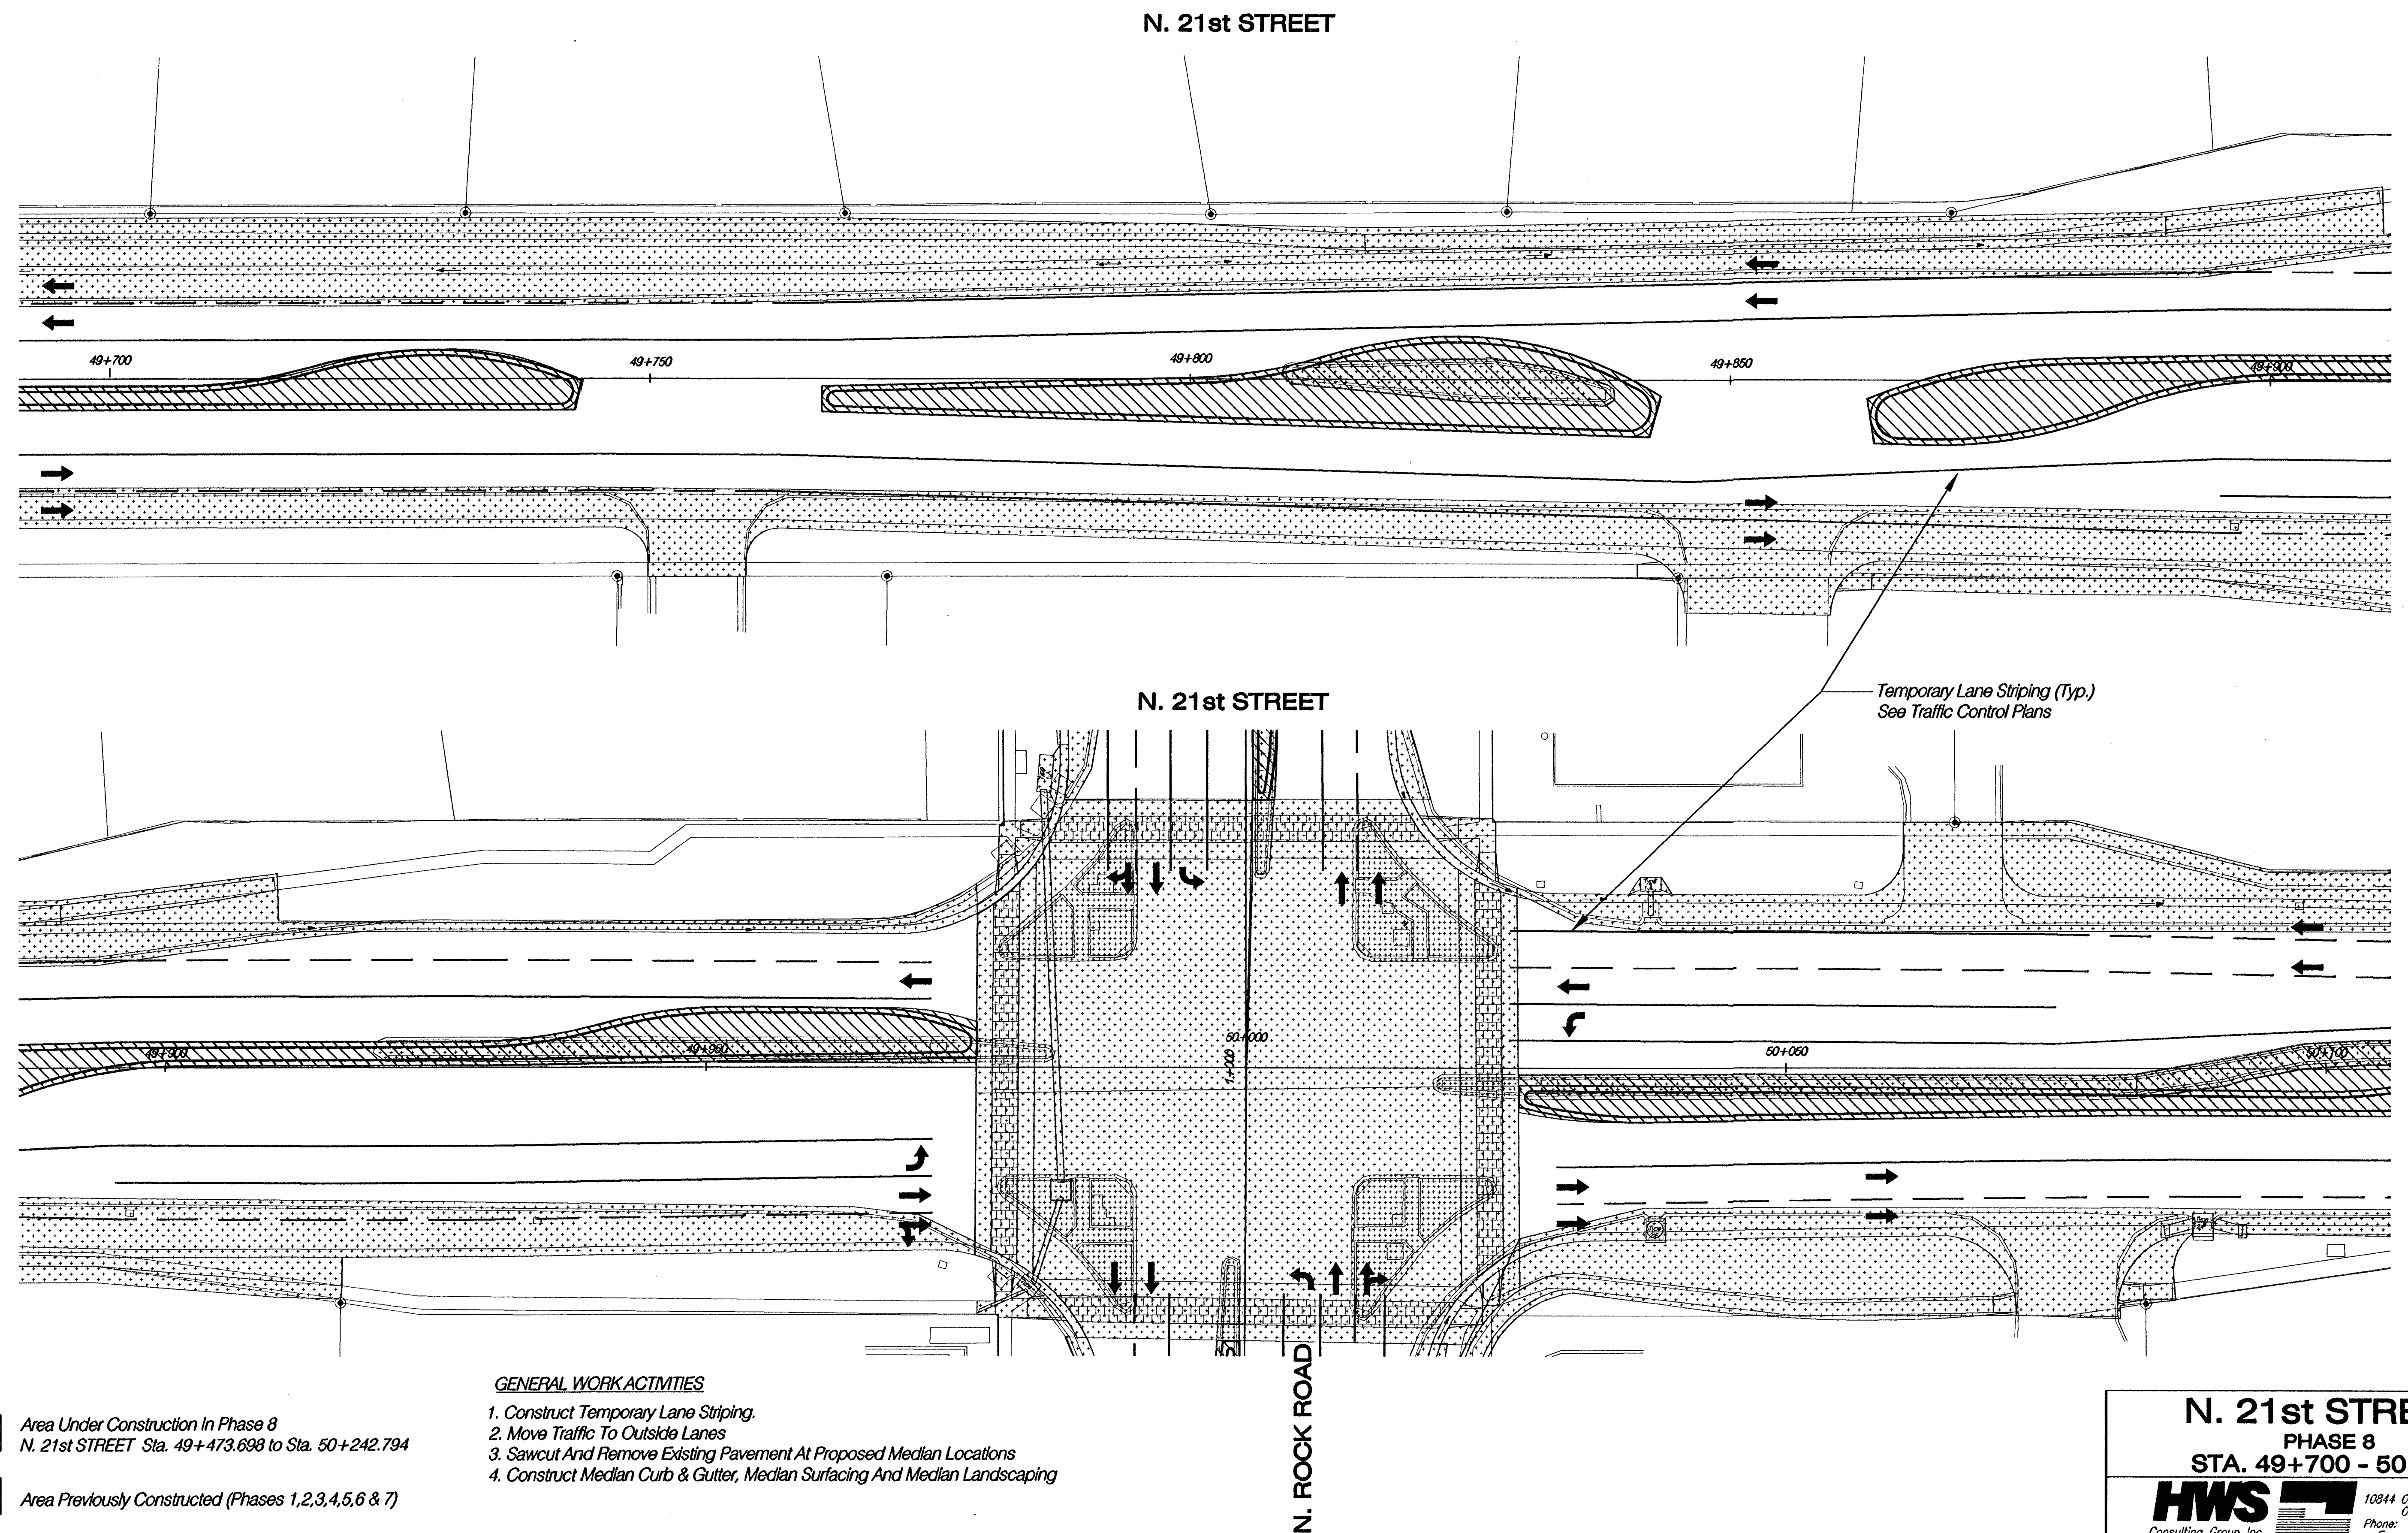

Legend

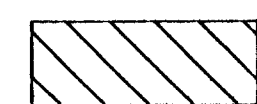

Area Under Construction In Phase 8
N. 21st STREET Sta. 49+473.698 to Sta. 50+242.794

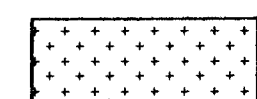


Area Previously Constructed (Phases 1,2,3,4,5,6 & 7)

GENERAL WORK ACTIVITIES

1. Construct Temporary Lane Striping.
2. Move Traffic To Outside Lanes
3. Sawcut And Remove Existing Pavement At Proposed Median Locations
4. Construct Median Curb & Gutter, Median Surfacing And Median Landscaping

See Plan Sheets for Removal and
Construction Information

N. 21st STREET
PHASE 8
STA. 49+700 - 50+100

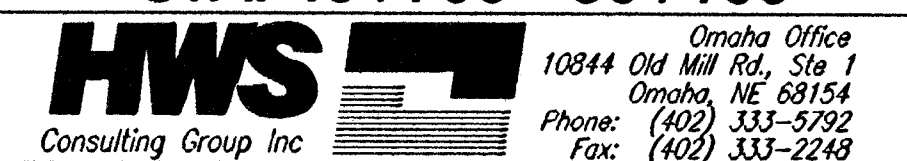

Designed By:	BWE	Checked By:	R/K
Drawn By:	HS	Date:	03-25-2002 Job No. 55-70-2003