
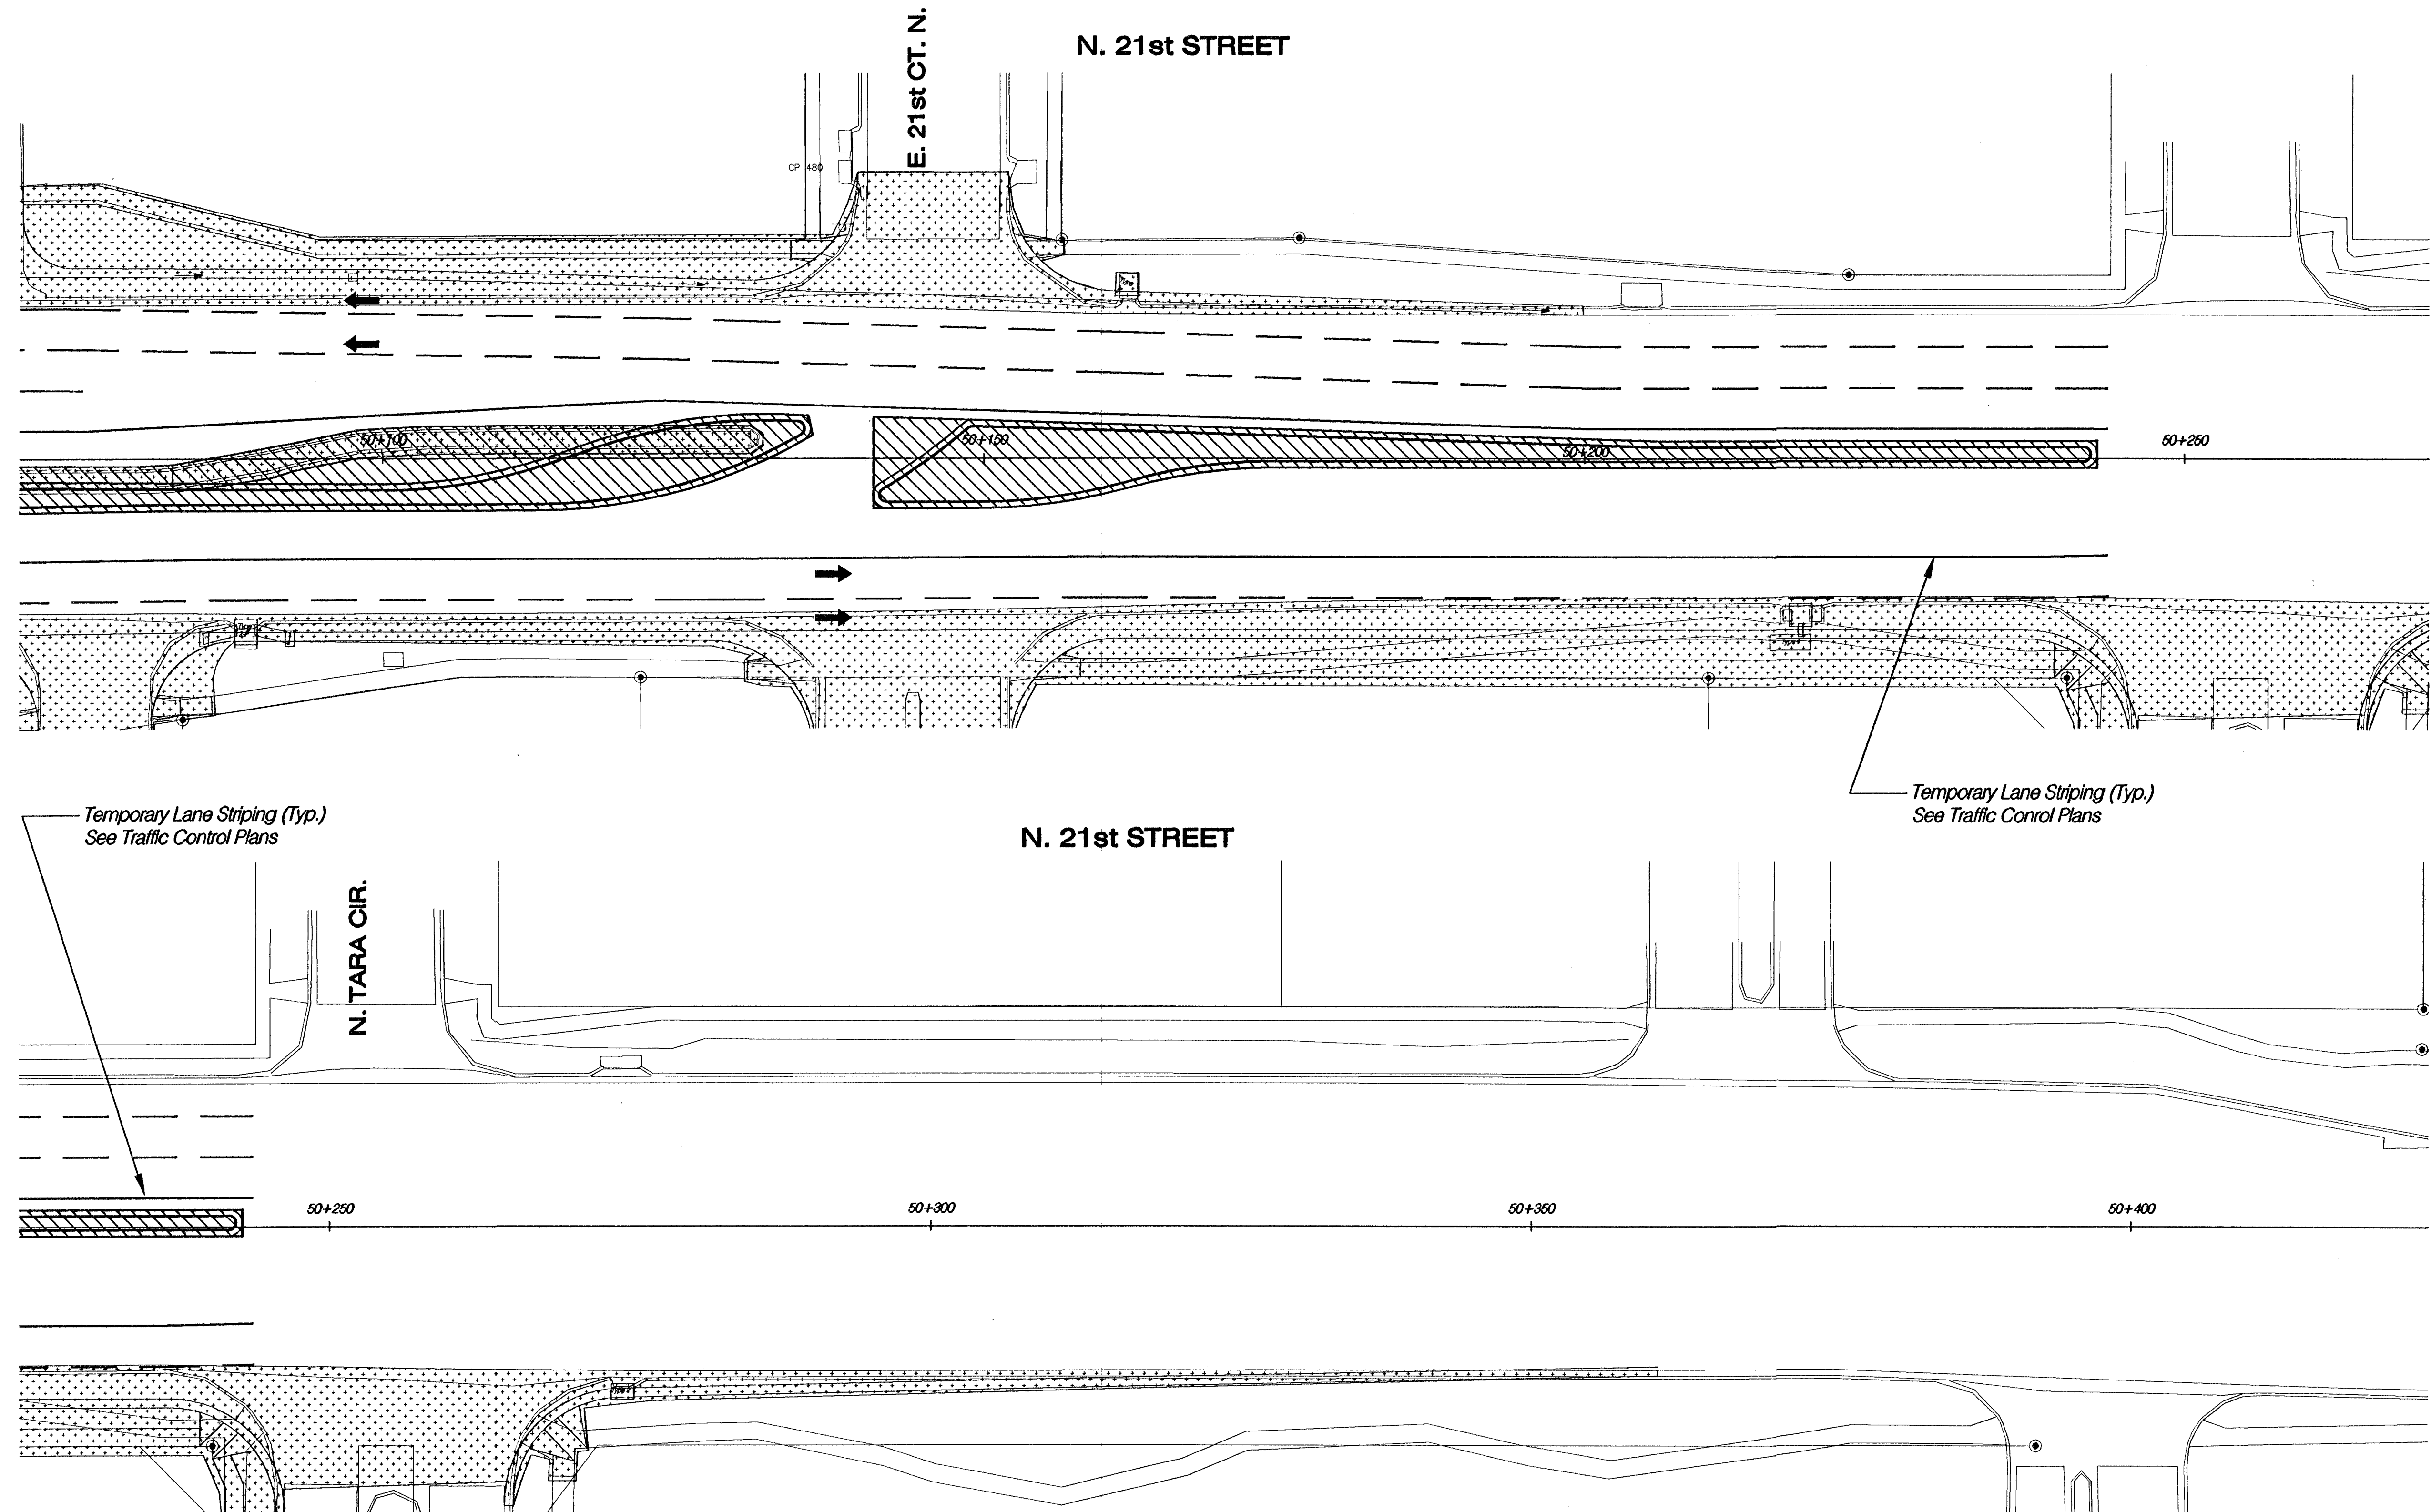


FHWA REG NO.	STATE	PROJECT NO.	YEAR	SHEET NO.	TOTAL SHEETS
7	KANSAS	87 N-0199-01	2002	38	158

FED. AID NO. - CMQ-N019(901)

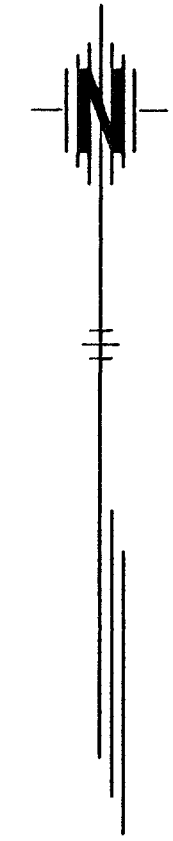

Legend

- Area Under Construction In Phase 8
N. 21st STREET Sta. 49+473.698 to Sta. 50+242.794
- Area Previously Constructed (Phases 1,2,3,4,5,6 & 7)

GENERAL WORK ACTIVITIES

1. Construct Temporary Lane Striping.
2. Move Traffic To Outside Lanes
3. Sawcut And Remove Existing Pavement At Proposed Median Locations
4. Construct Median Curb & Gutter, Median Surfacing And Median Landscaping

See Plan Sheets for Removal and Construction Information

**N. 21st STREET
PHASE 8
STA. 50+100 - 50+400**

HWS Consulting Group Inc.
Omaha Office
10844 Old Mill Rd., Ste. 1
Omaha, NE 68154
Phone: (402) 335-5792
Fax: (402) 335-2248

Designed By: BWE	Checked By: RJK
Drawn By: HS	Date: 03-25-2002 Job No. 55-70-2003