
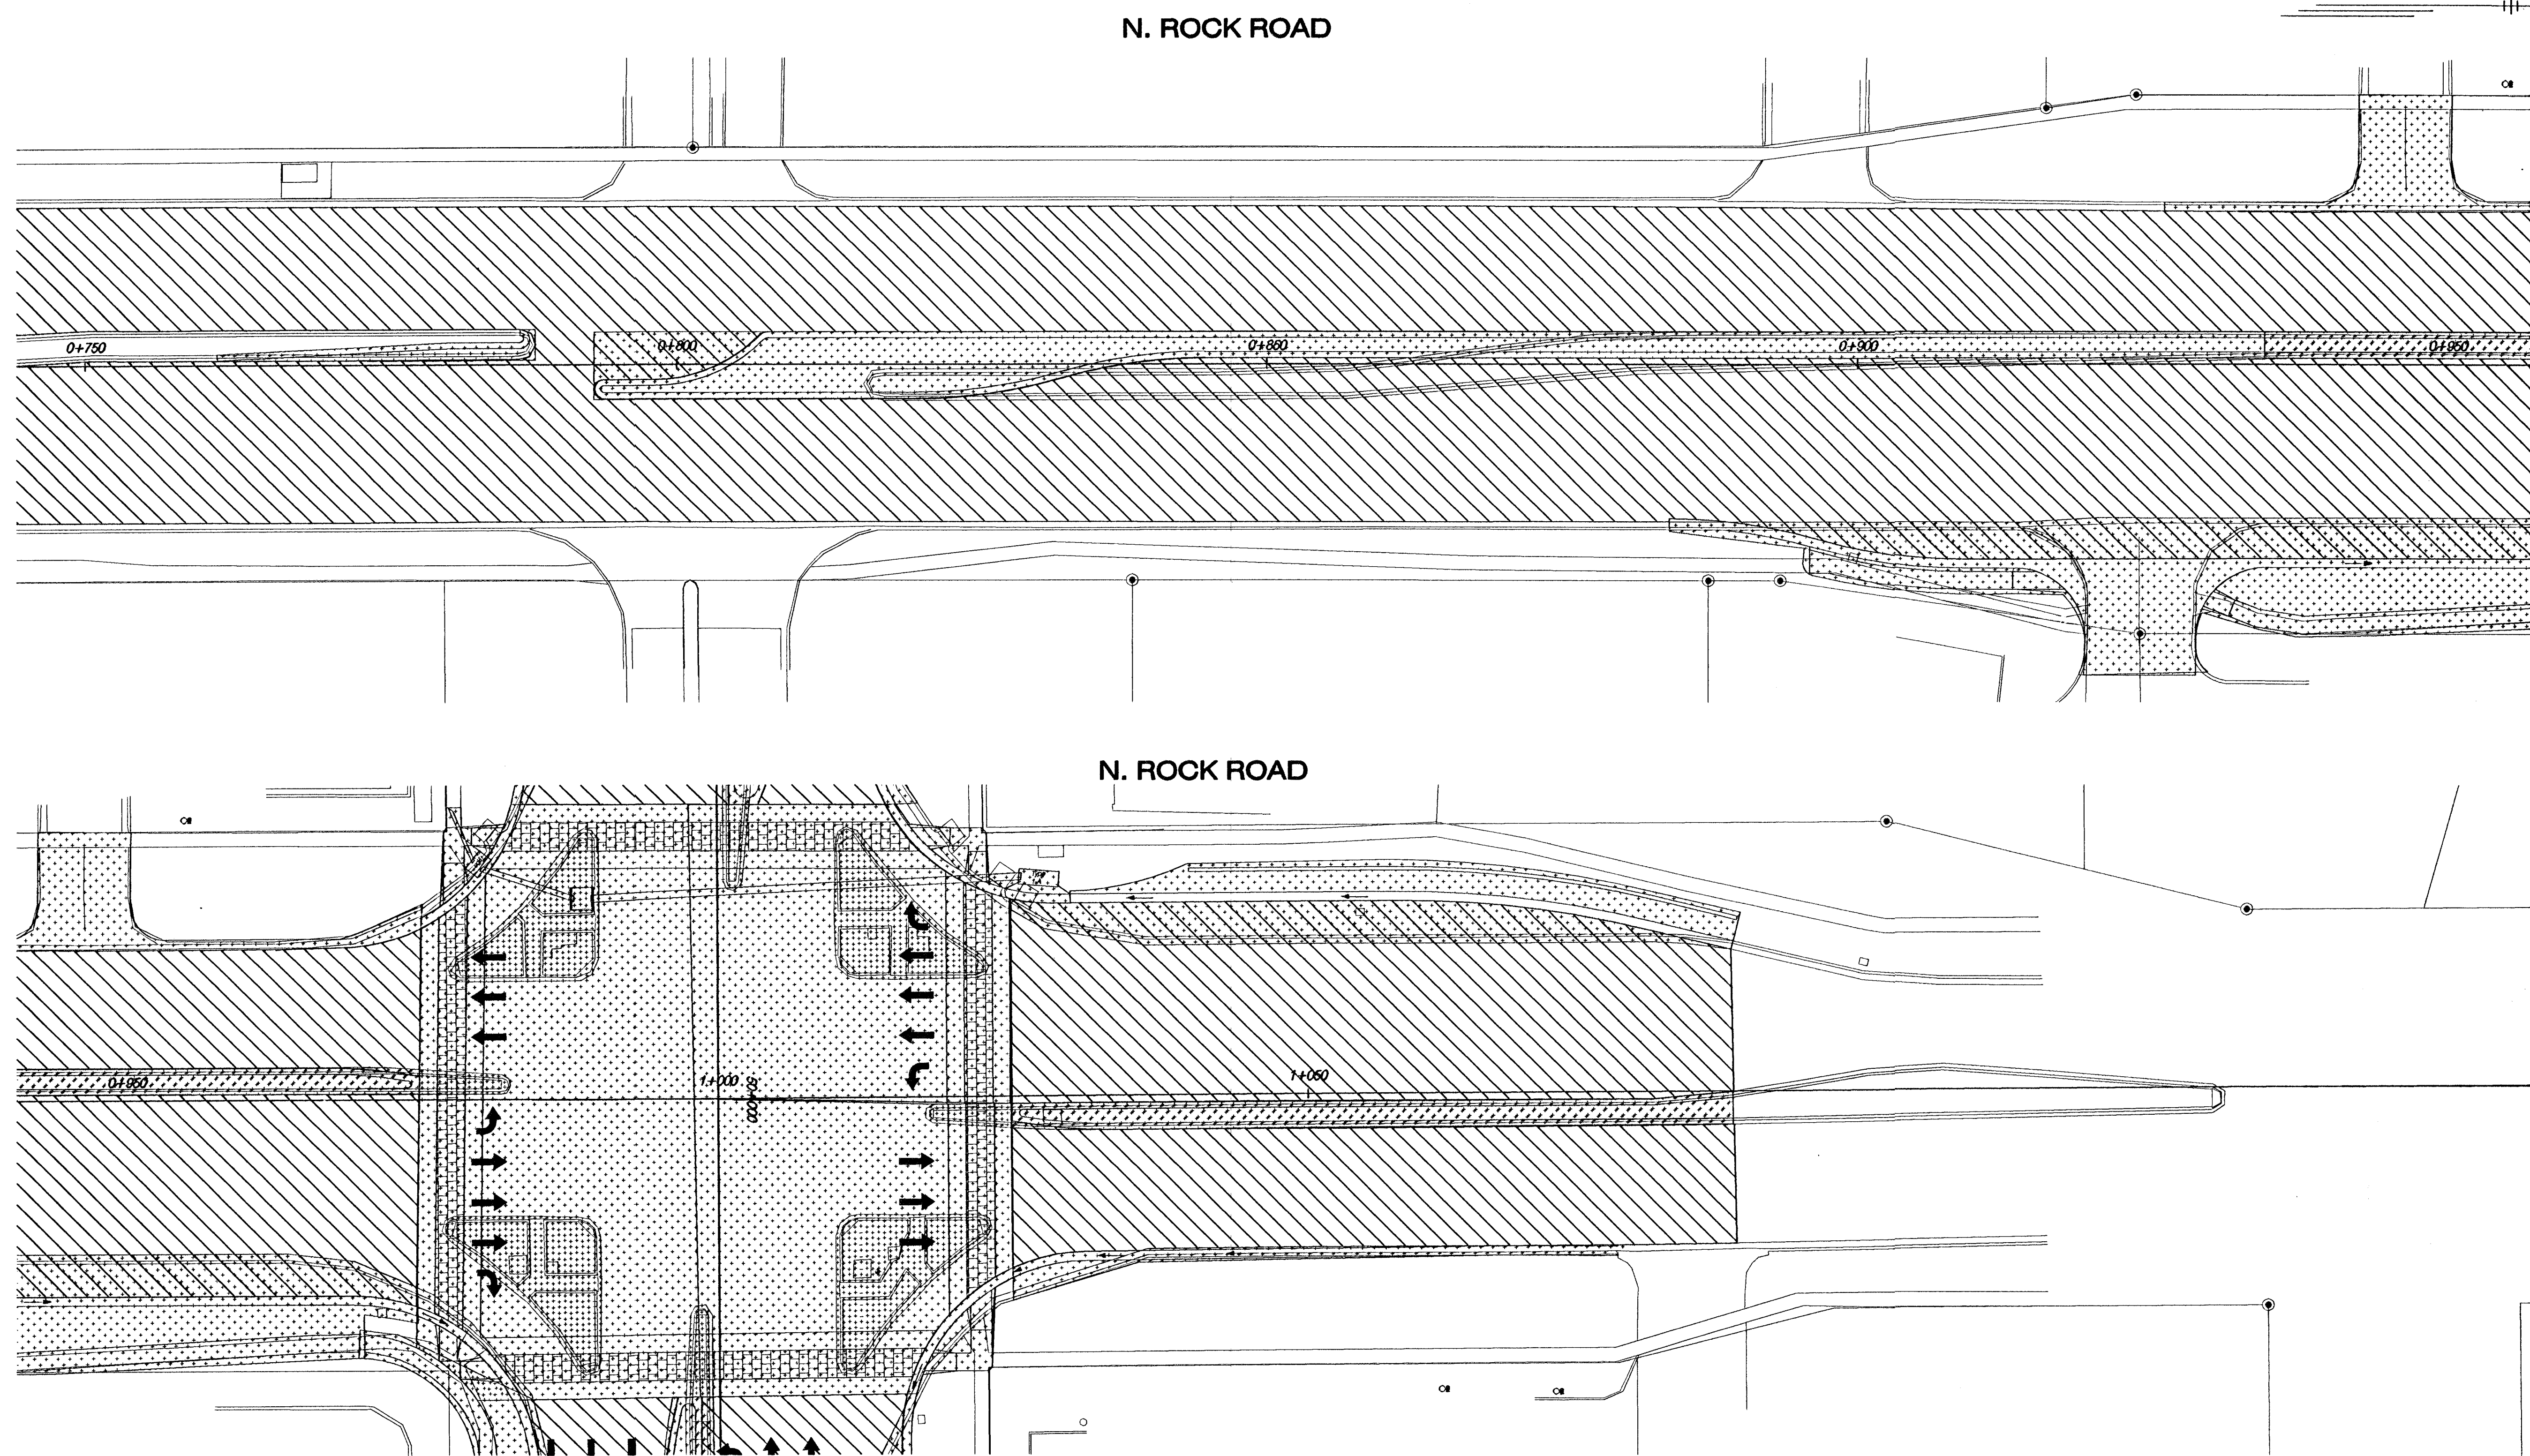


FHWA REG NO.	STATE	PROJECT NO.	YEAR	SHEET NO.	TOTAL SHEETS
7	KANSAS	87 N-0199-01	2002	40	158

FED. AID NO. - CMQ-N019(901)

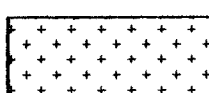

Legend

-  Area Under Construction In Phase 9
N. 21st STREET Sta. 49+422.160 to Sta. 50+360.751
-  Area Previously Constructed (Phases 1,2,3,4,5,6,7 & 8)

N. 21st STREET

GENERAL WORK ACTIVITIES

1. Cold Plane Existing Pavement Surface
 2. Construct Asphaltic Base Wedge Course
 3. Construct Asphaltic Surface Course
 4. Final Permanent Lane Striping
- See Plan Sheets for Removal and Construction Information

N. ROCK ROAD
PHASE 9
STA. 0+750 - 1+150

HWS Consulting Group, Inc.

Omaha Office
10844 Old Mill Rd., Ste. 1
Omaha, NE 68154
Phone: (402) 333-5792
Fax: (402) 333-2248

Designed By: BWE	Checked By: RJK
Drawn By: HS	Date: 03-25-2002 Job No. 55-70-2003