
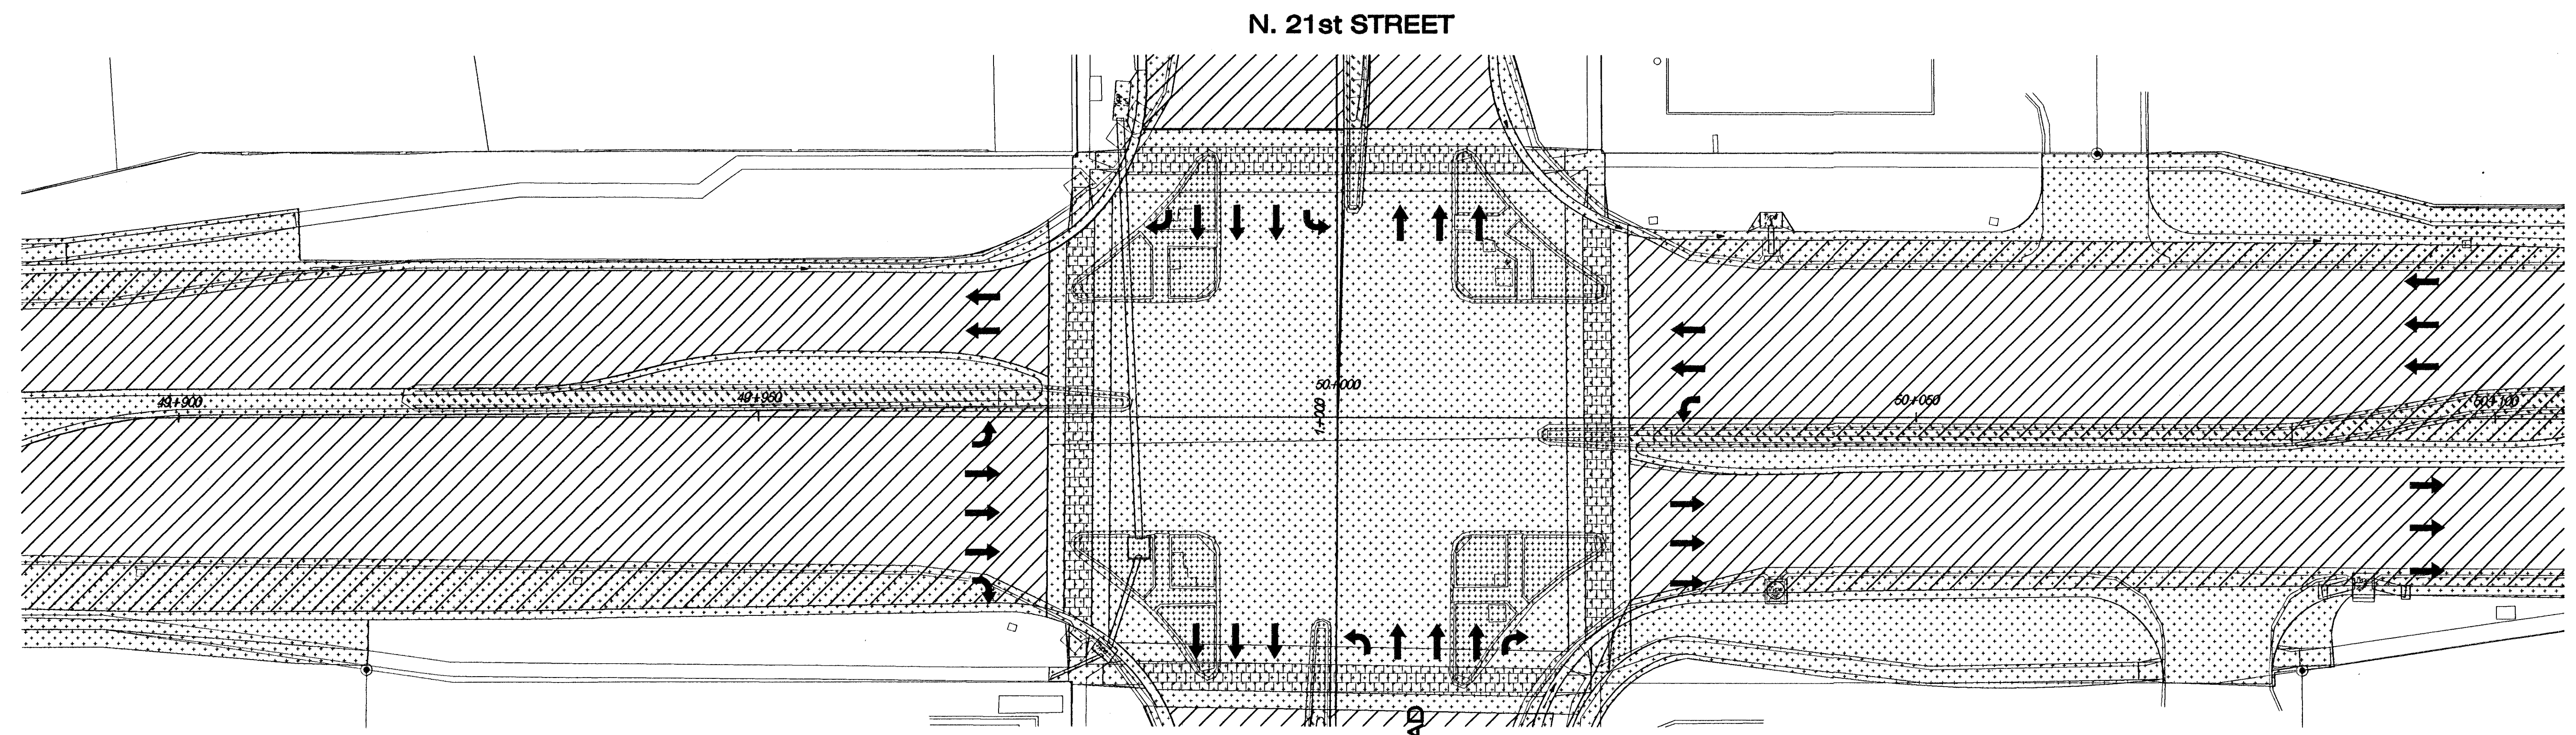


FHWA REG. NO.	STATE	PROJECT NO.	YEAR	SHEET NO.	TOTAL SHEETS
7	KANSAS	87 N-0199-01	2002	42	158

FED. AID NO. CMQ-NO19(901)

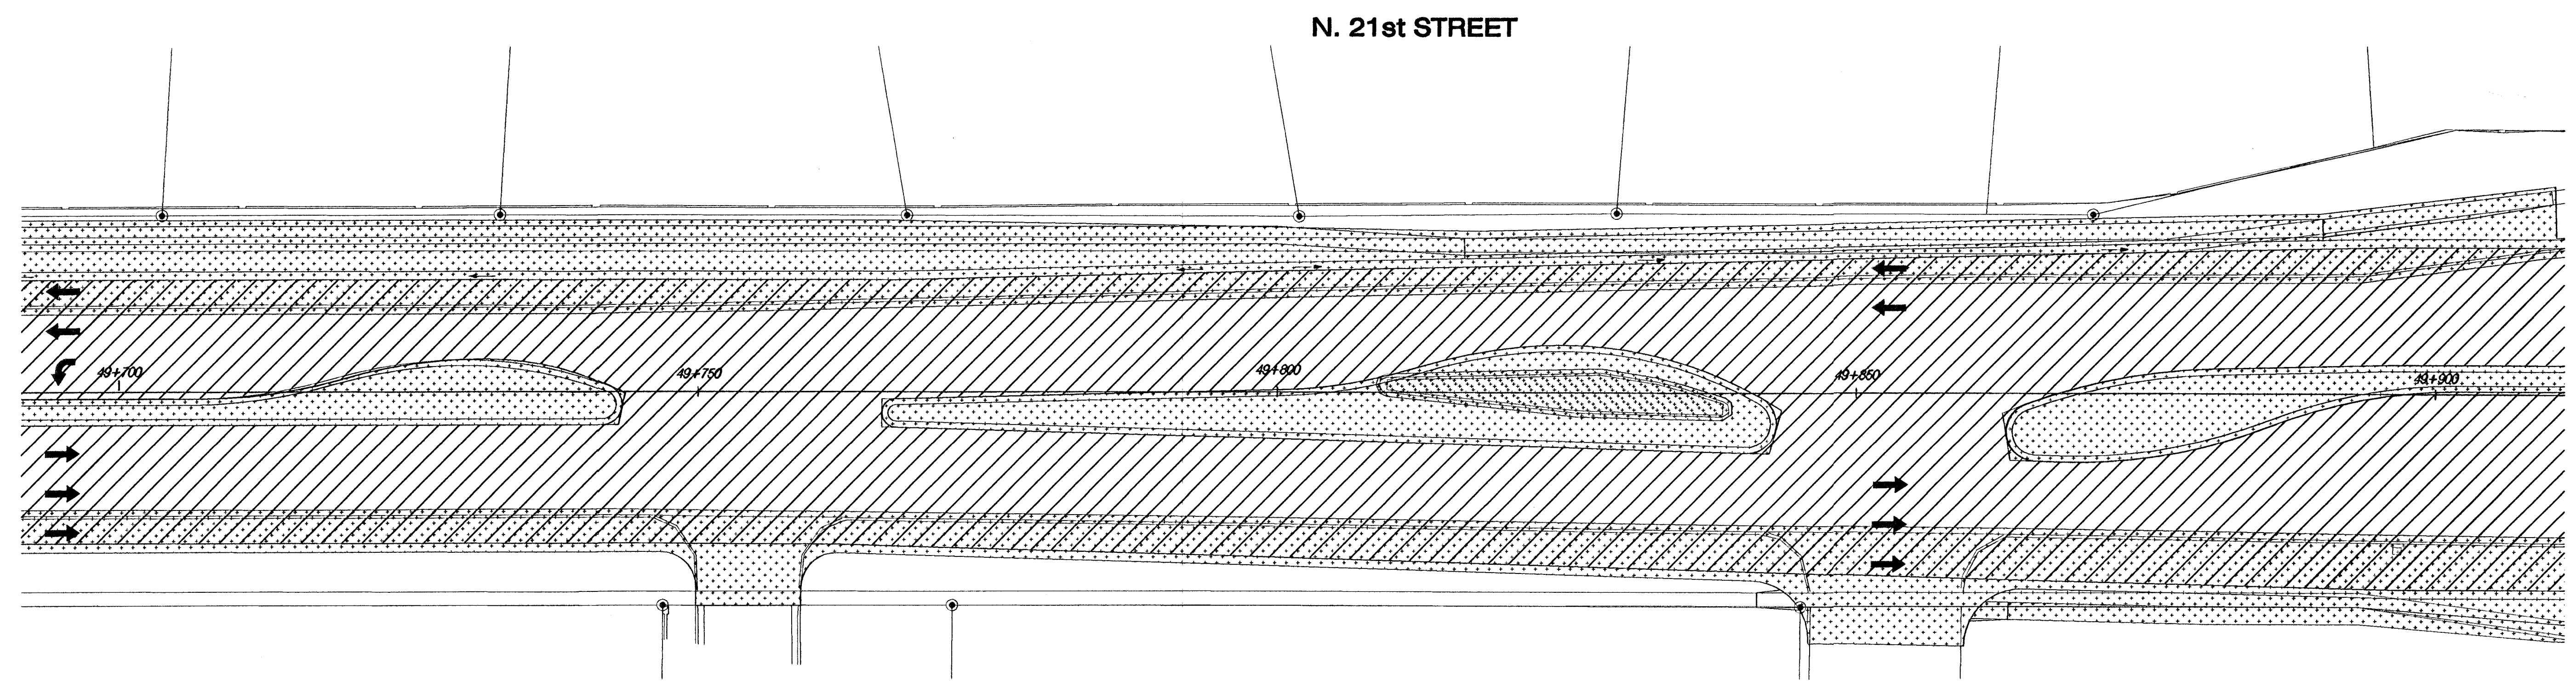

**GENERAL WORK ACTIVITIES**

1. Cold Plane Existing Pavement Surface
2. Construct Asphaltic Base Wedge Course
3. Construct Asphaltic Surface Course
4. Final Permanent Lane Striping

See Plan Sheets for Removal and Construction Information

**Legend**

- Area Under Construction In Phase 9  
N. 21st STREET Sta. 49+422.160 to Sta. 50+360.751
- Area Previously Constructed (Phases 1,2,3,4,5,6,7 & 8)

**N. 21st STREET  
PHASE 9  
STA. 49+700 - 50+100**

**HWS** Consulting Group Inc. Omaha Office  
10844 Old Mill Rd., Ste 1  
Omaha, NE 68154  
Phone: (402) 333-5792  
Fax: (402) 333-2248

Designed By: BWE	Checked By: RJK
Drawn By: HS	Date: 03-25-2002 Job No. 55-70-2003