

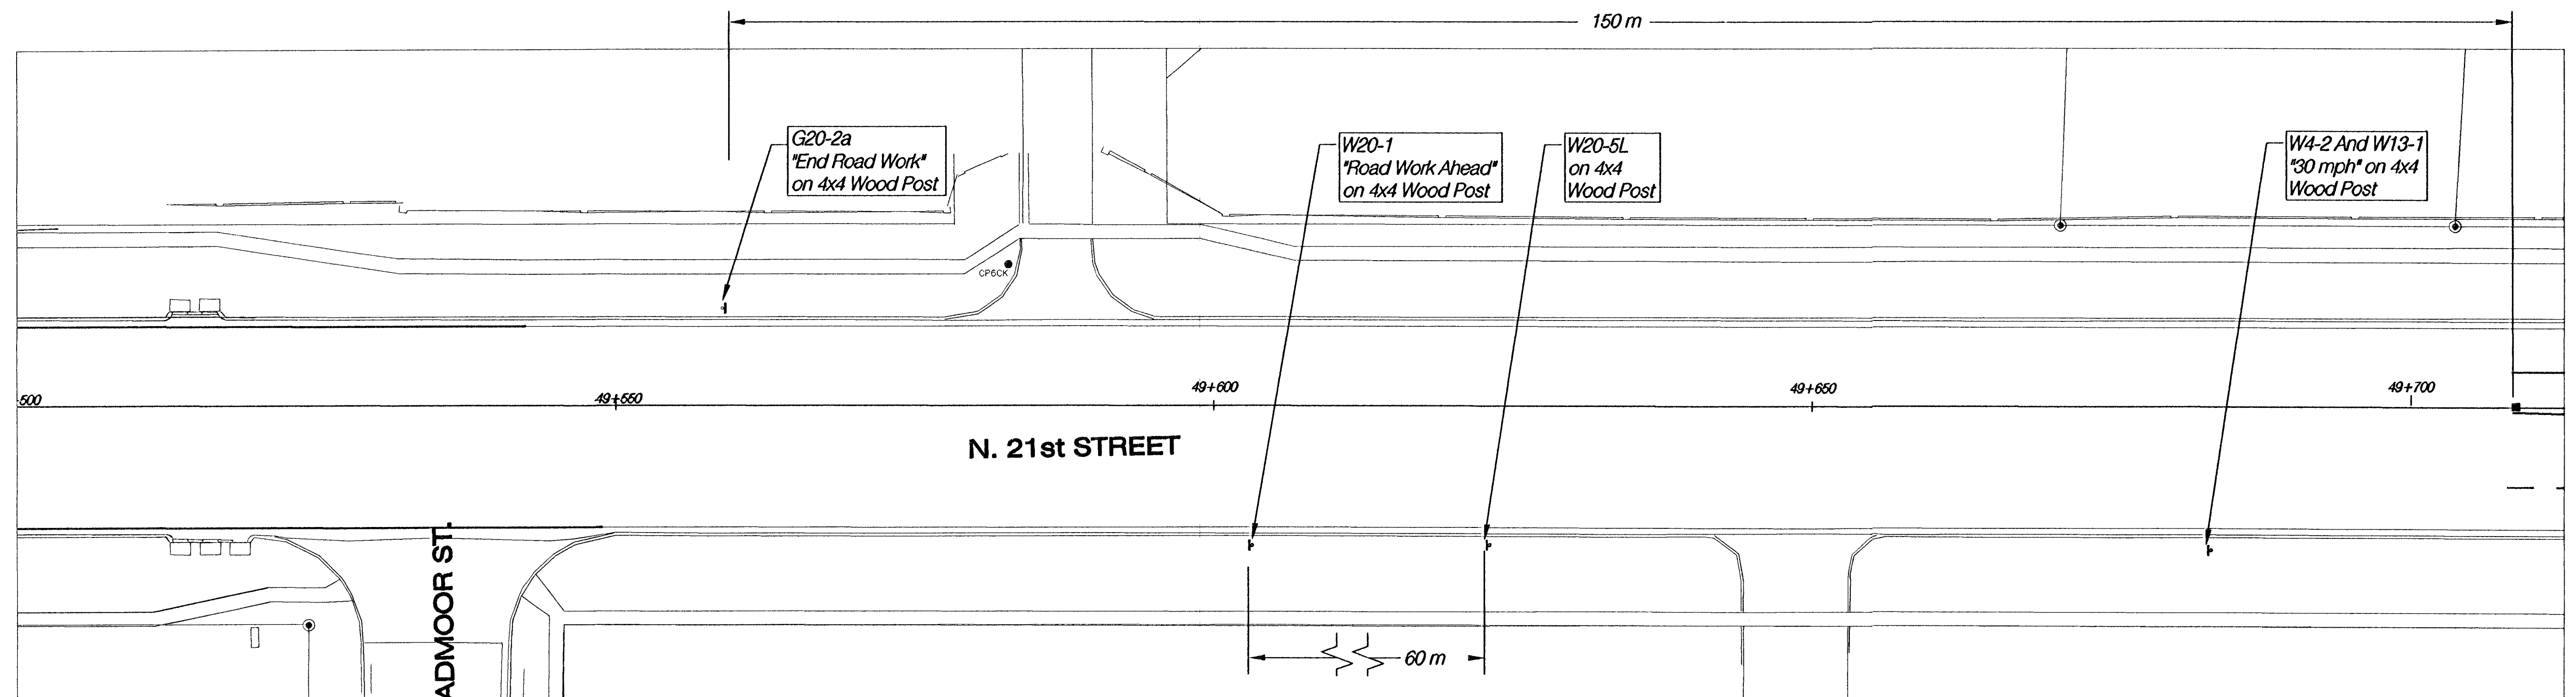
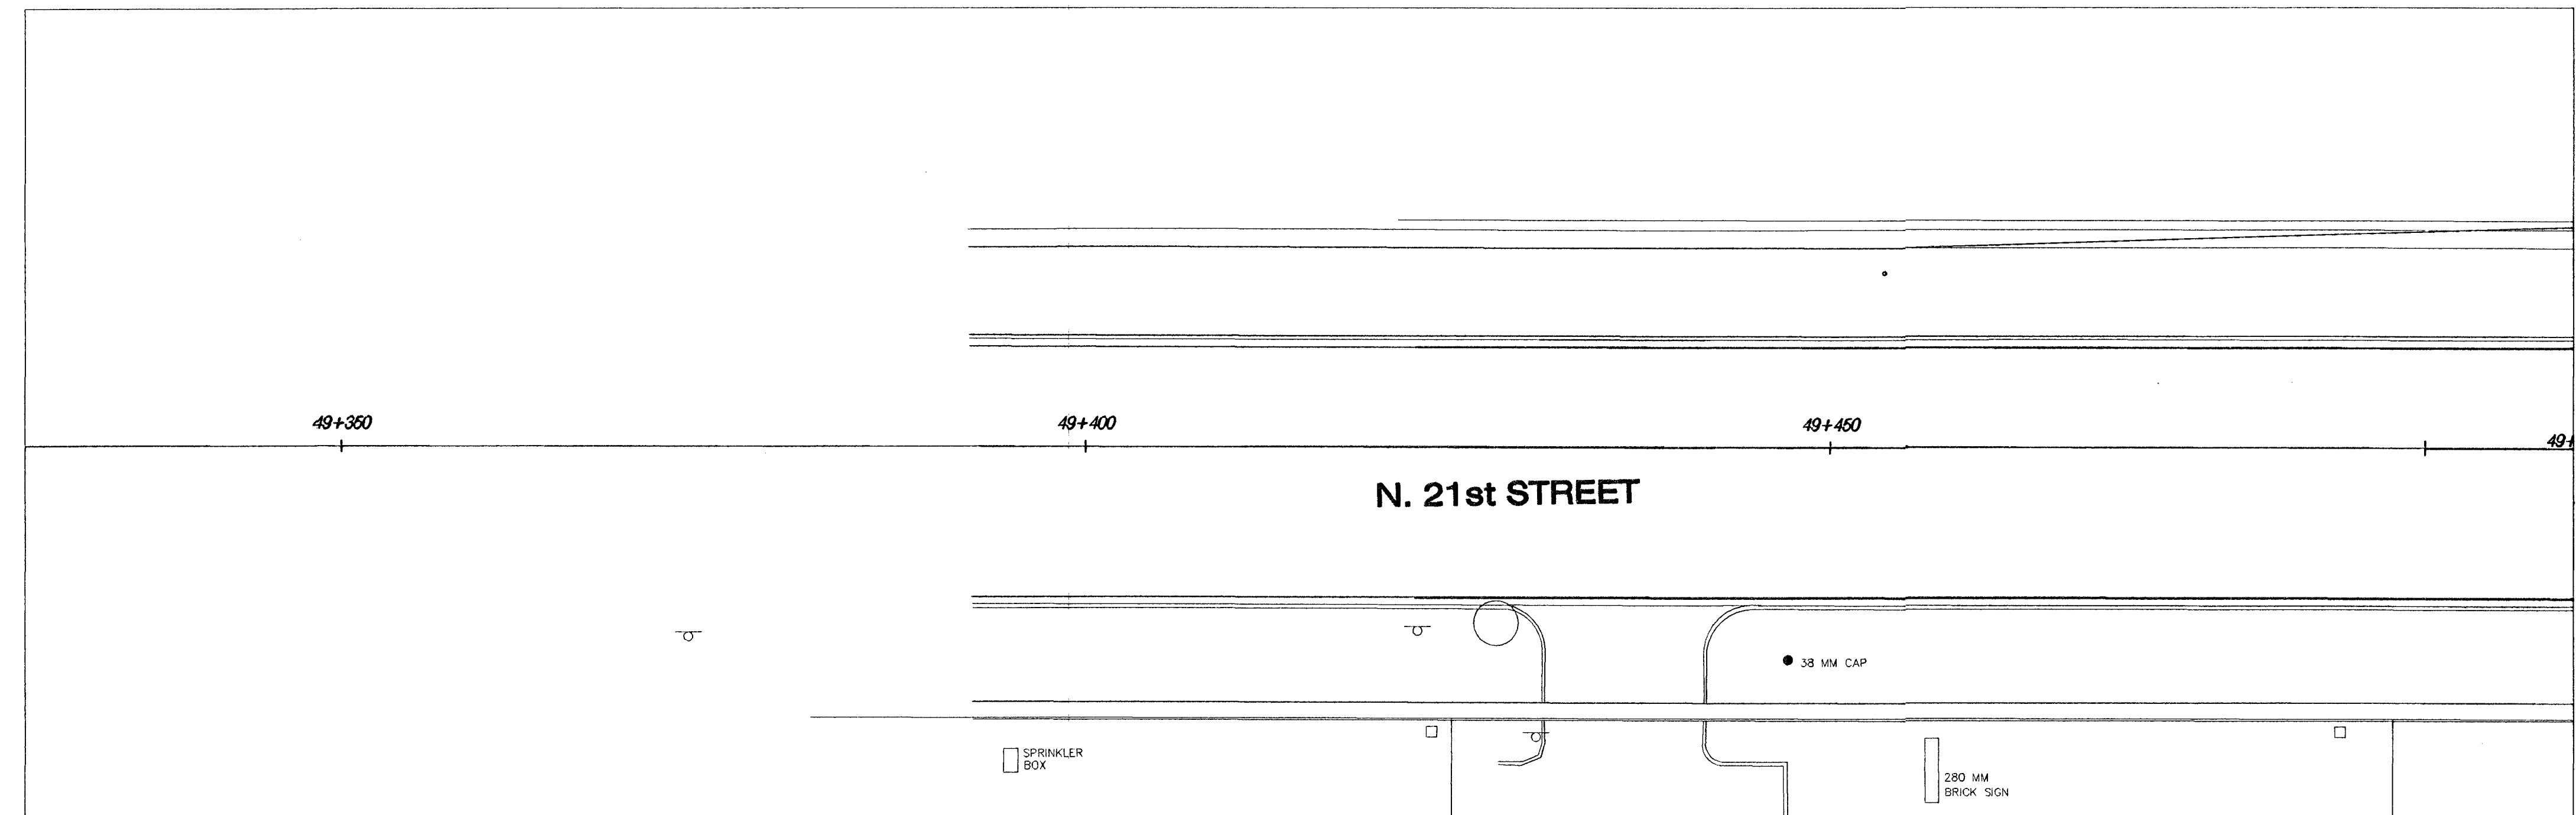


FHWA REG NO.	STATE	PROJECT NO.	YEAR	SHEET NO.	TOTAL SHEETS
7	KANSAS	87 N-0199-01	2002	45	158

FED. AID NO. CMQ-NO19(901)

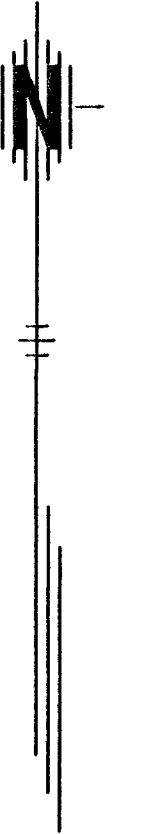

Legend

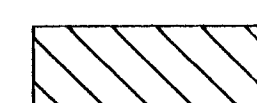

Area Under Construction In Phase 1 (Temporary Asphalt)
N. ROCK ROAD Sta. 0+934.503 to Sta. 1+085.951
N. 21st STREET Sta. 49+808.511 to Sta. 50+131.566



Type III Barricade



Channelizing Device (Drum)

Contractor May Close Left Turn Lanes Temporarily To
Remove Median And Construct Temporary Asphalt
Surfacing. Left Turn Lanes Shall Be Opened As Soon As
Possible.

N. 21st STREET
TRAFFIC CONTROL PLAN - PHASE 1
STA. 49+350 - 49+700

HWS Consulting Group Inc.
Omaha Office
10944 Old Mill Rd., Ste 1
Omaha, NE 68154
Phone: (402) 333-5792
Fax: (402) 333-2248

Designed By:	BWE	Checked By:	RJK
Drawn By:	HS	Date:	03-25-2002
		Job No.	55-70-2003