


FHWA REG NO.	STATE	PROJECT NO.	YEAR	SHEET NO.	TOTAL SHEETS
7	KANSAS	87 N-0199-01	2002	48	158

FED. AID NO. CMQ-N019(901)

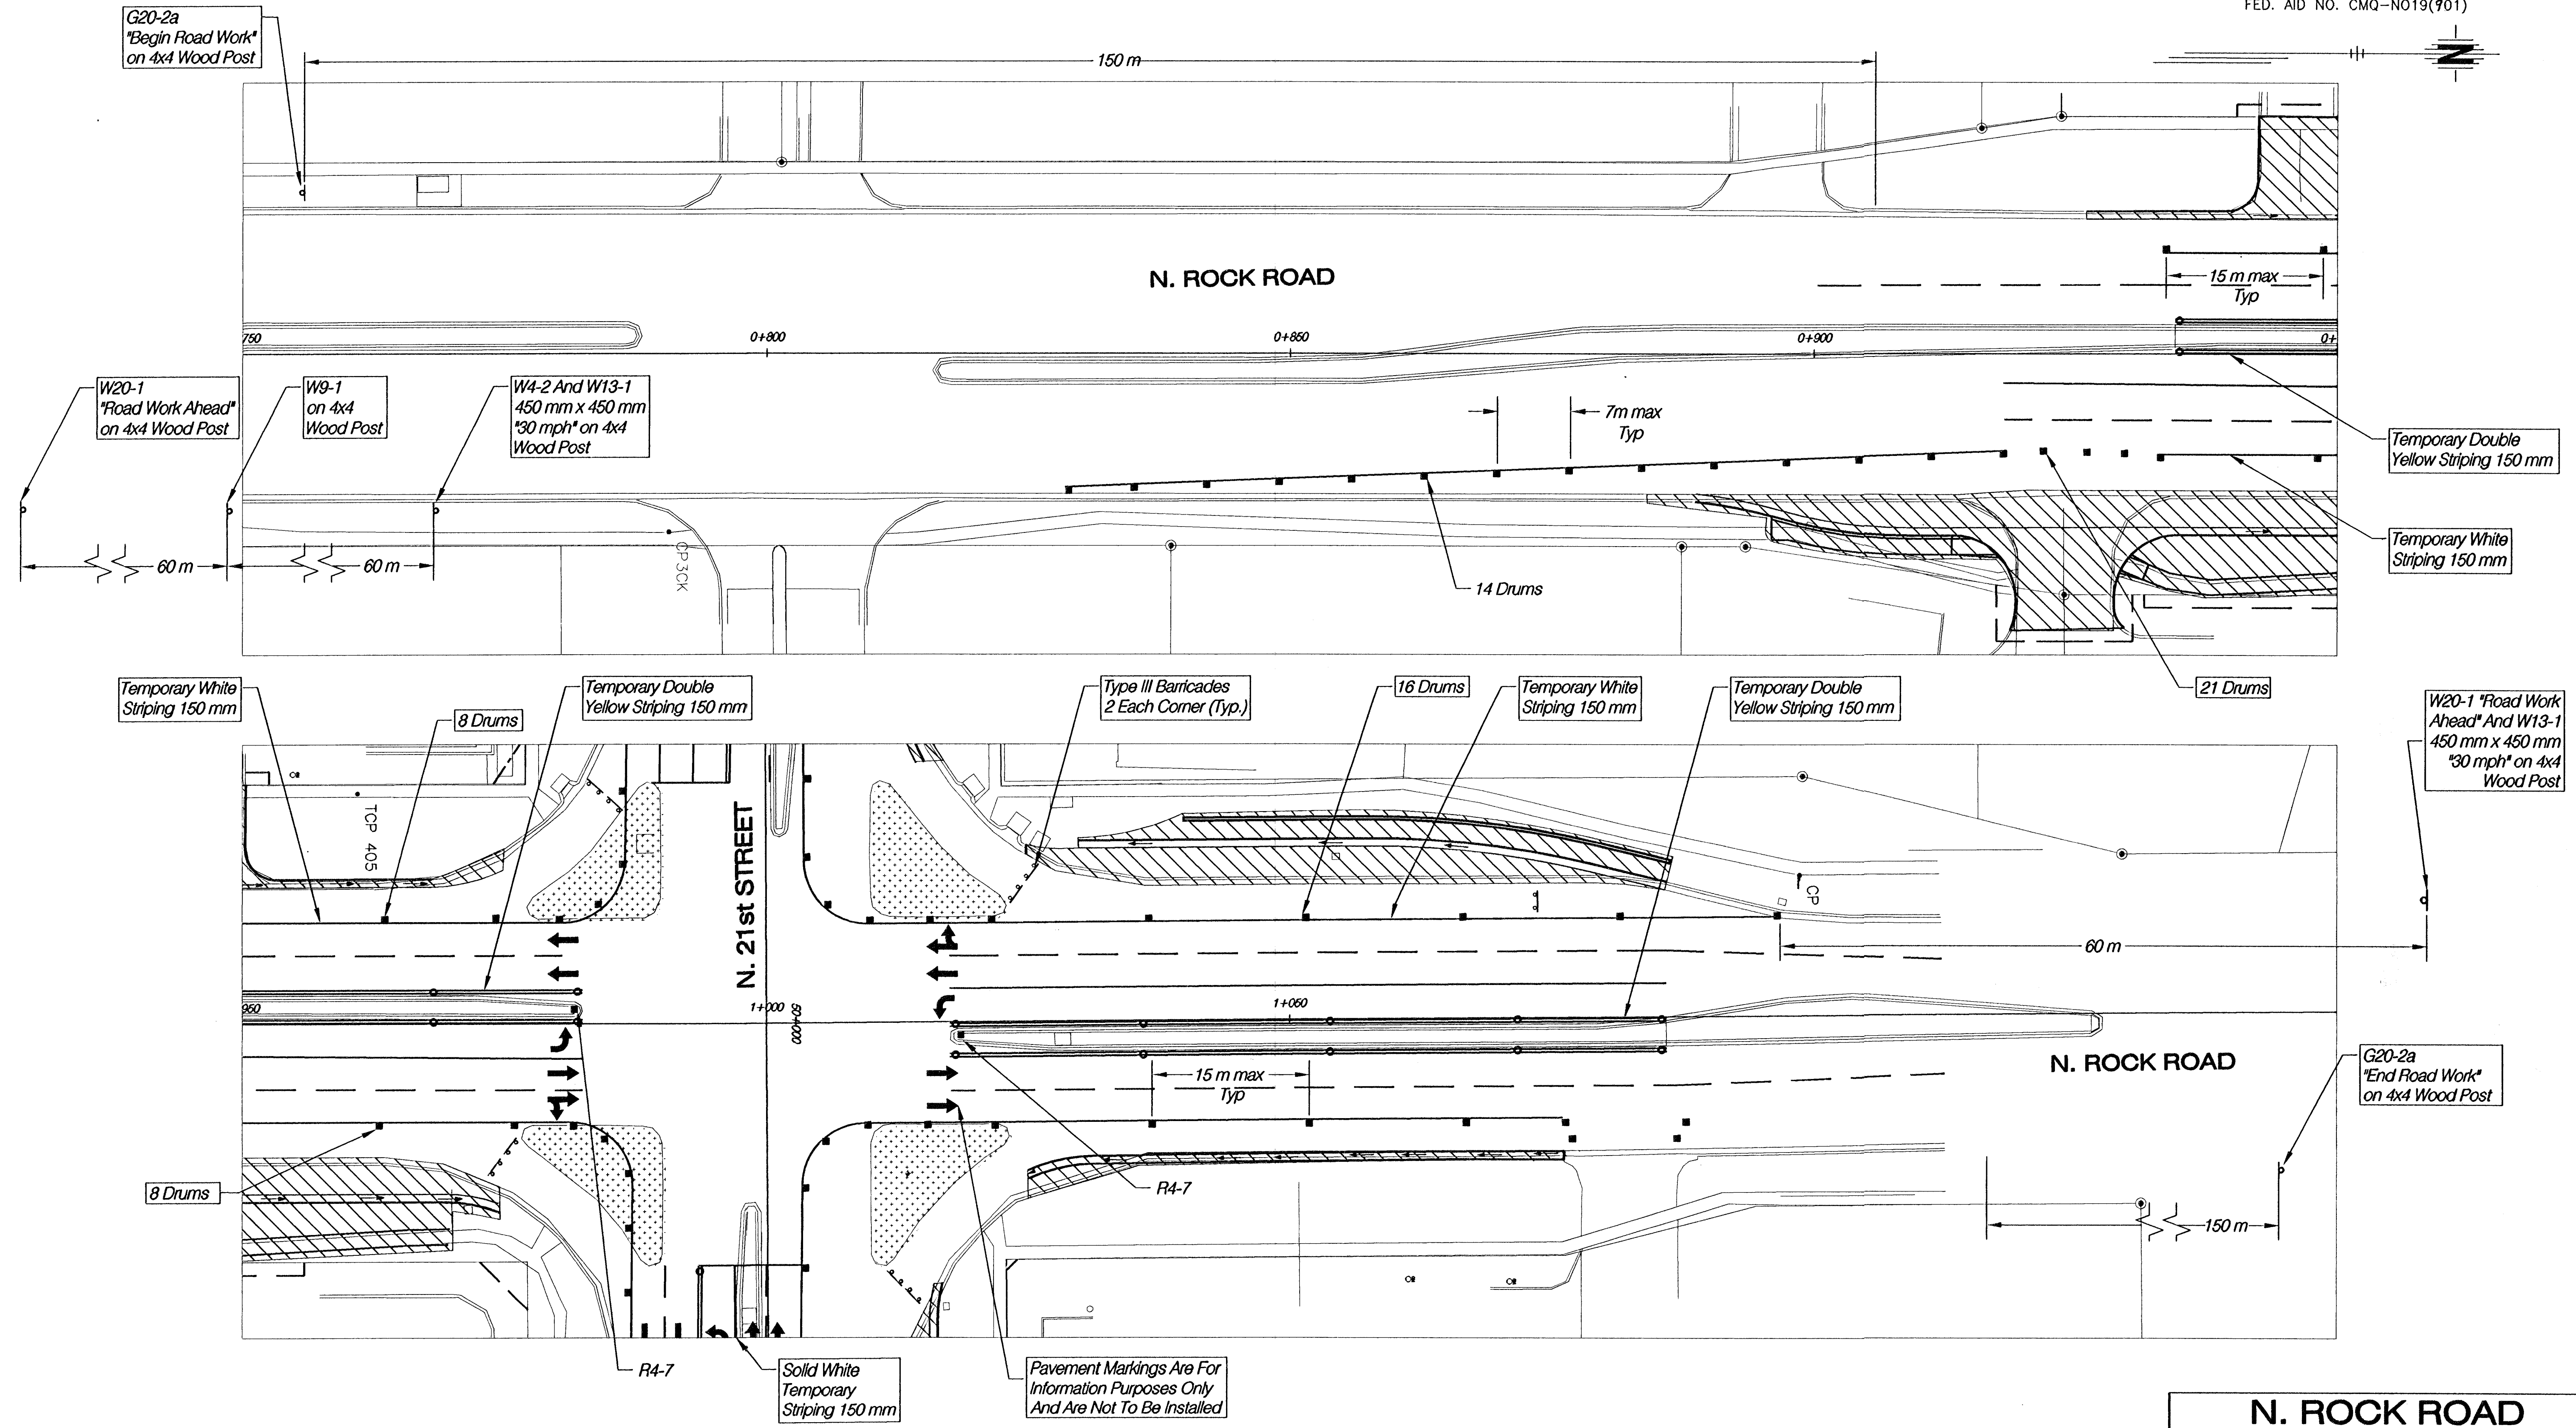

N. ROCK ROAD

TRAFFIC CONTROL PLAN - PHASE 2

STA. 0+750 - 1+150

HWS

Consulting Group Inc.

Omaha Office

10844 Old Mill Rd., Ste. 1

Omaha, NE 68154

Phone: (402) 333-5792

Fax: (402) 333-2248

Designed By: BWE

Checked By: RJK

Drawn By: HS

Date: 03-25-2002

Job No. 55-70-2003