



FHWA REG NO.	STATE	PROJECT NO.	YEAR	SHEET NO.	TOTAL SHEETS
7	KANSAS	87 N-0199-01	2002	50	158

FED. AID NO. CMQ-NO19(901)

N. 21st STREET

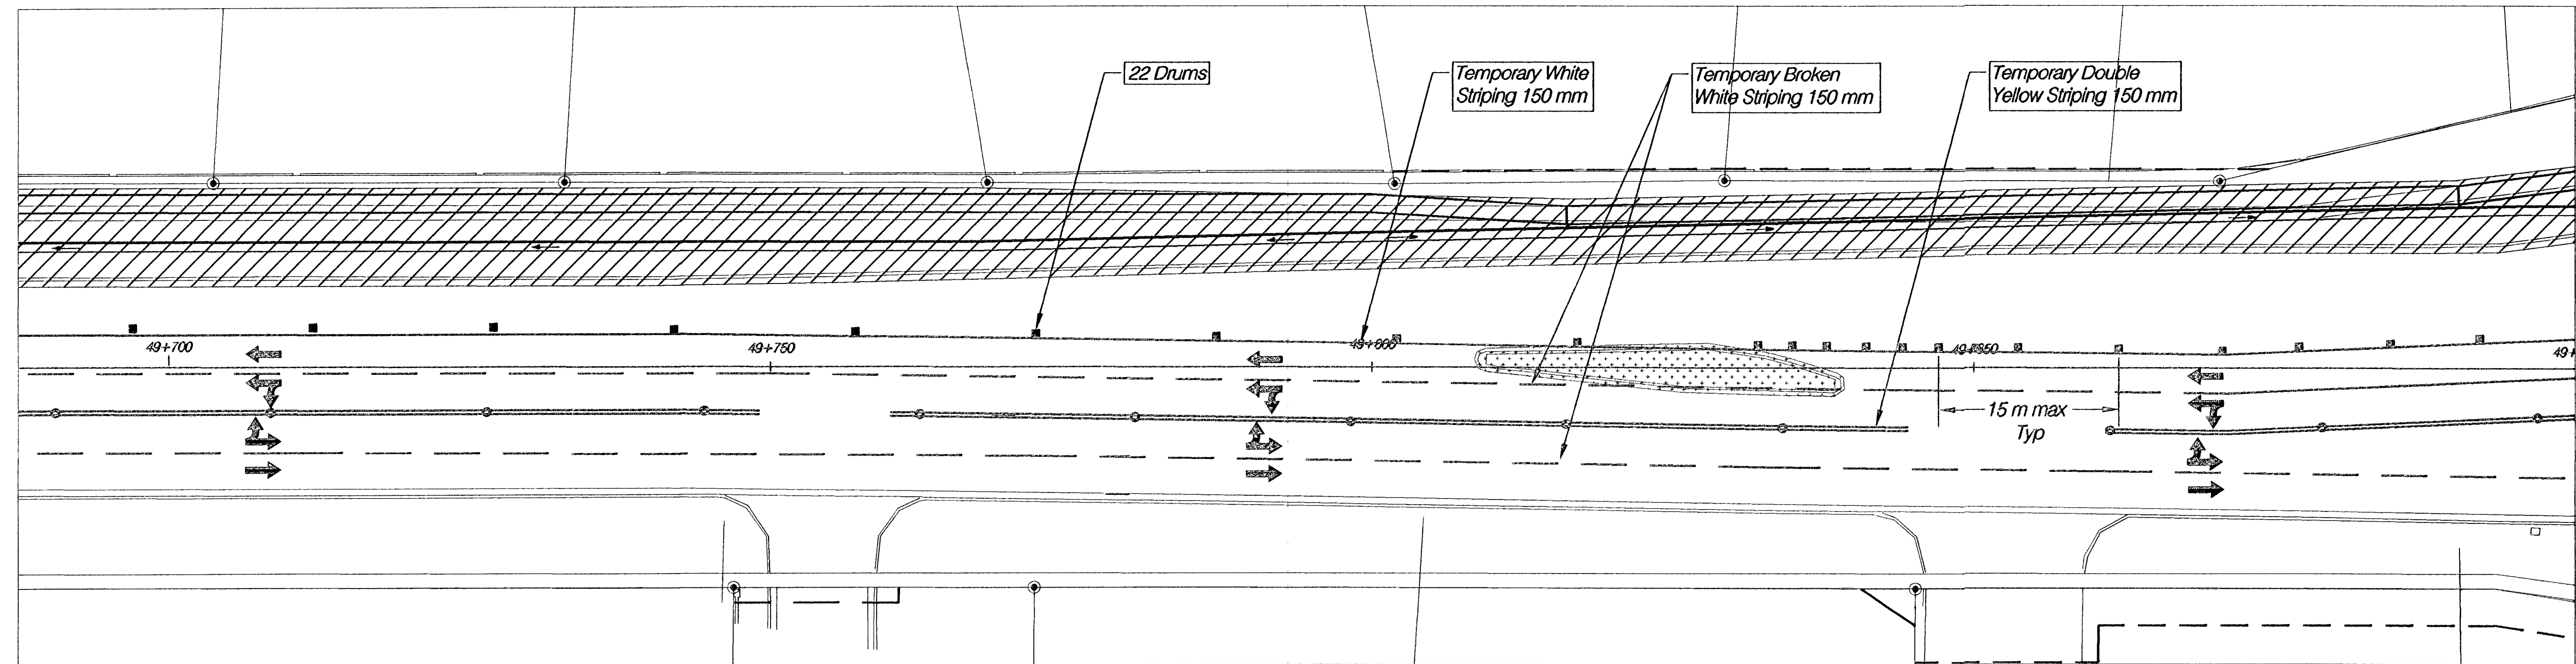

N. 21st STREET

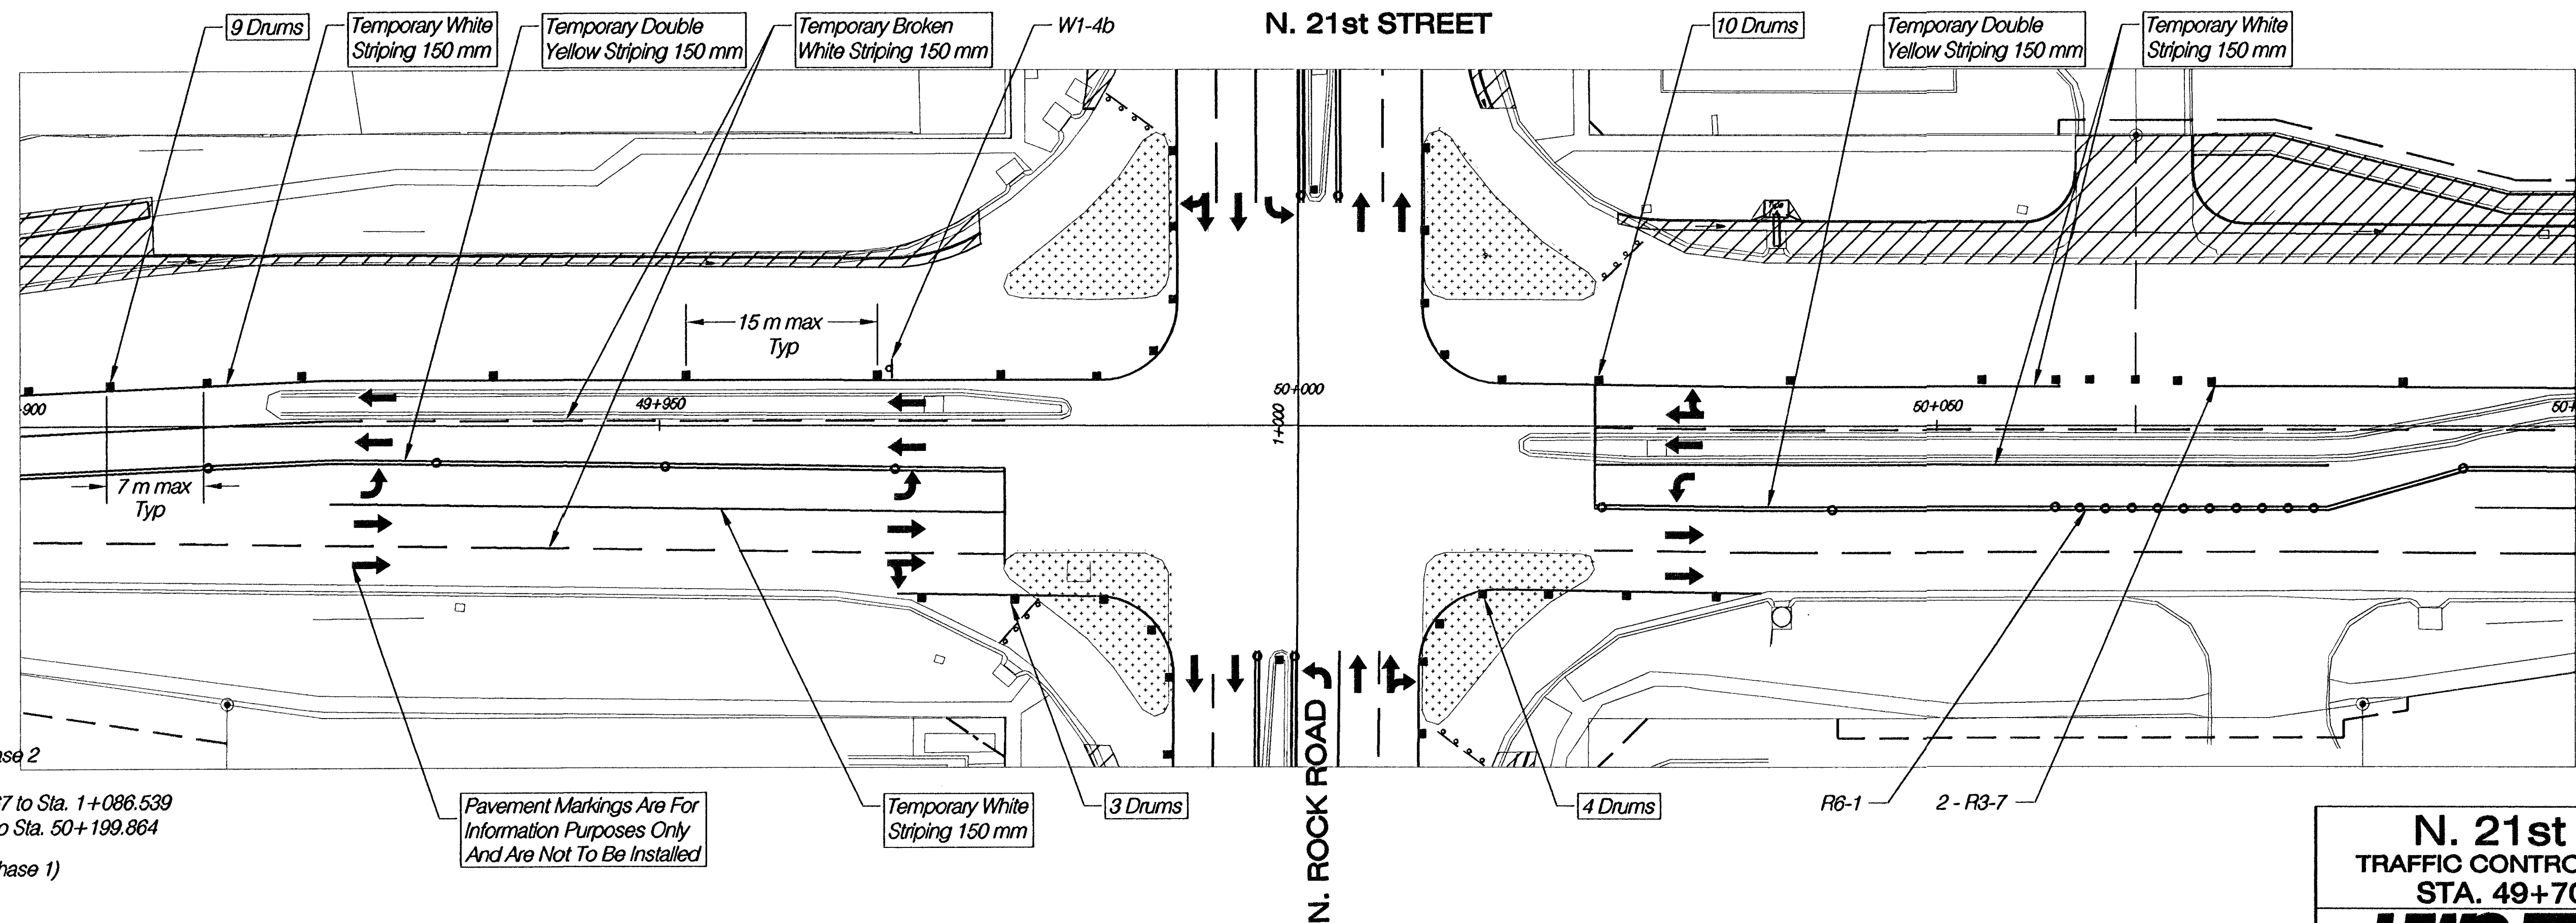

Legend

- Area Under Construction In Phase 2
- Area Previously Constructed (Phase 1)
- Type III Barricade
- Channelizing Device (Drum)
- Tubular Marker

N. ROCK ROAD Sta. 0+884.067 to Sta. 1+086.539
N. 21st STREET Sta. 49+422 to Sta. 50+199.864

Pavement Markings Are For
Information Purposes Only
And Are Not To Be Installed

N. 21st STREET TRAFFIC CONTROL PLAN - PHASE 2 STA. 49+700 - 50+100

HWS Consulting Group Inc.		10844 Old Mill Rd., Ste. 1 Omaha, NE 68154 Phone: (402) 333-5792 Fax: (402) 333-2248	
Designed By: BWE	Checked By: RJR	Date: 03-25-2002	Job No. 55-70-2003
Drawn By: HJS			