
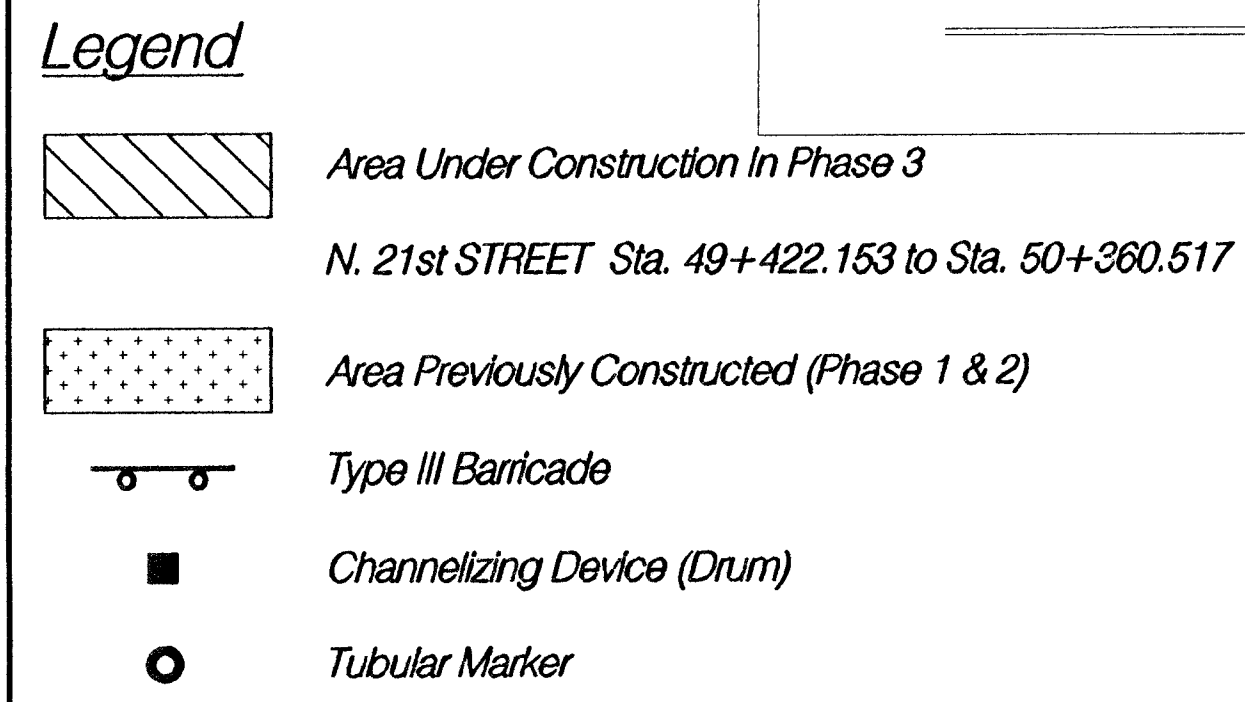


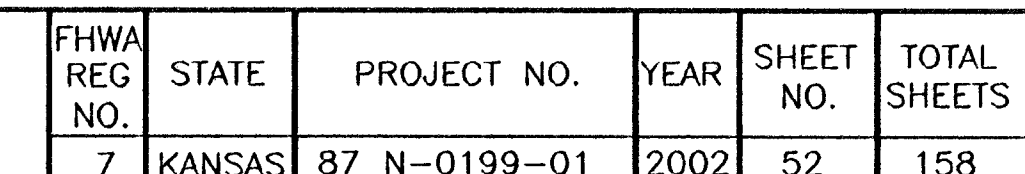

N. ROCK ROAD TRAFFIC CONTROL PLAN - PHASE 3 STA. 0+750 - 1+150			
			
Designed By: BWE		Checked By: RJK	
Drawn By: HS		Date: 03-25-2002	
		Job No. 55-70-2003	