
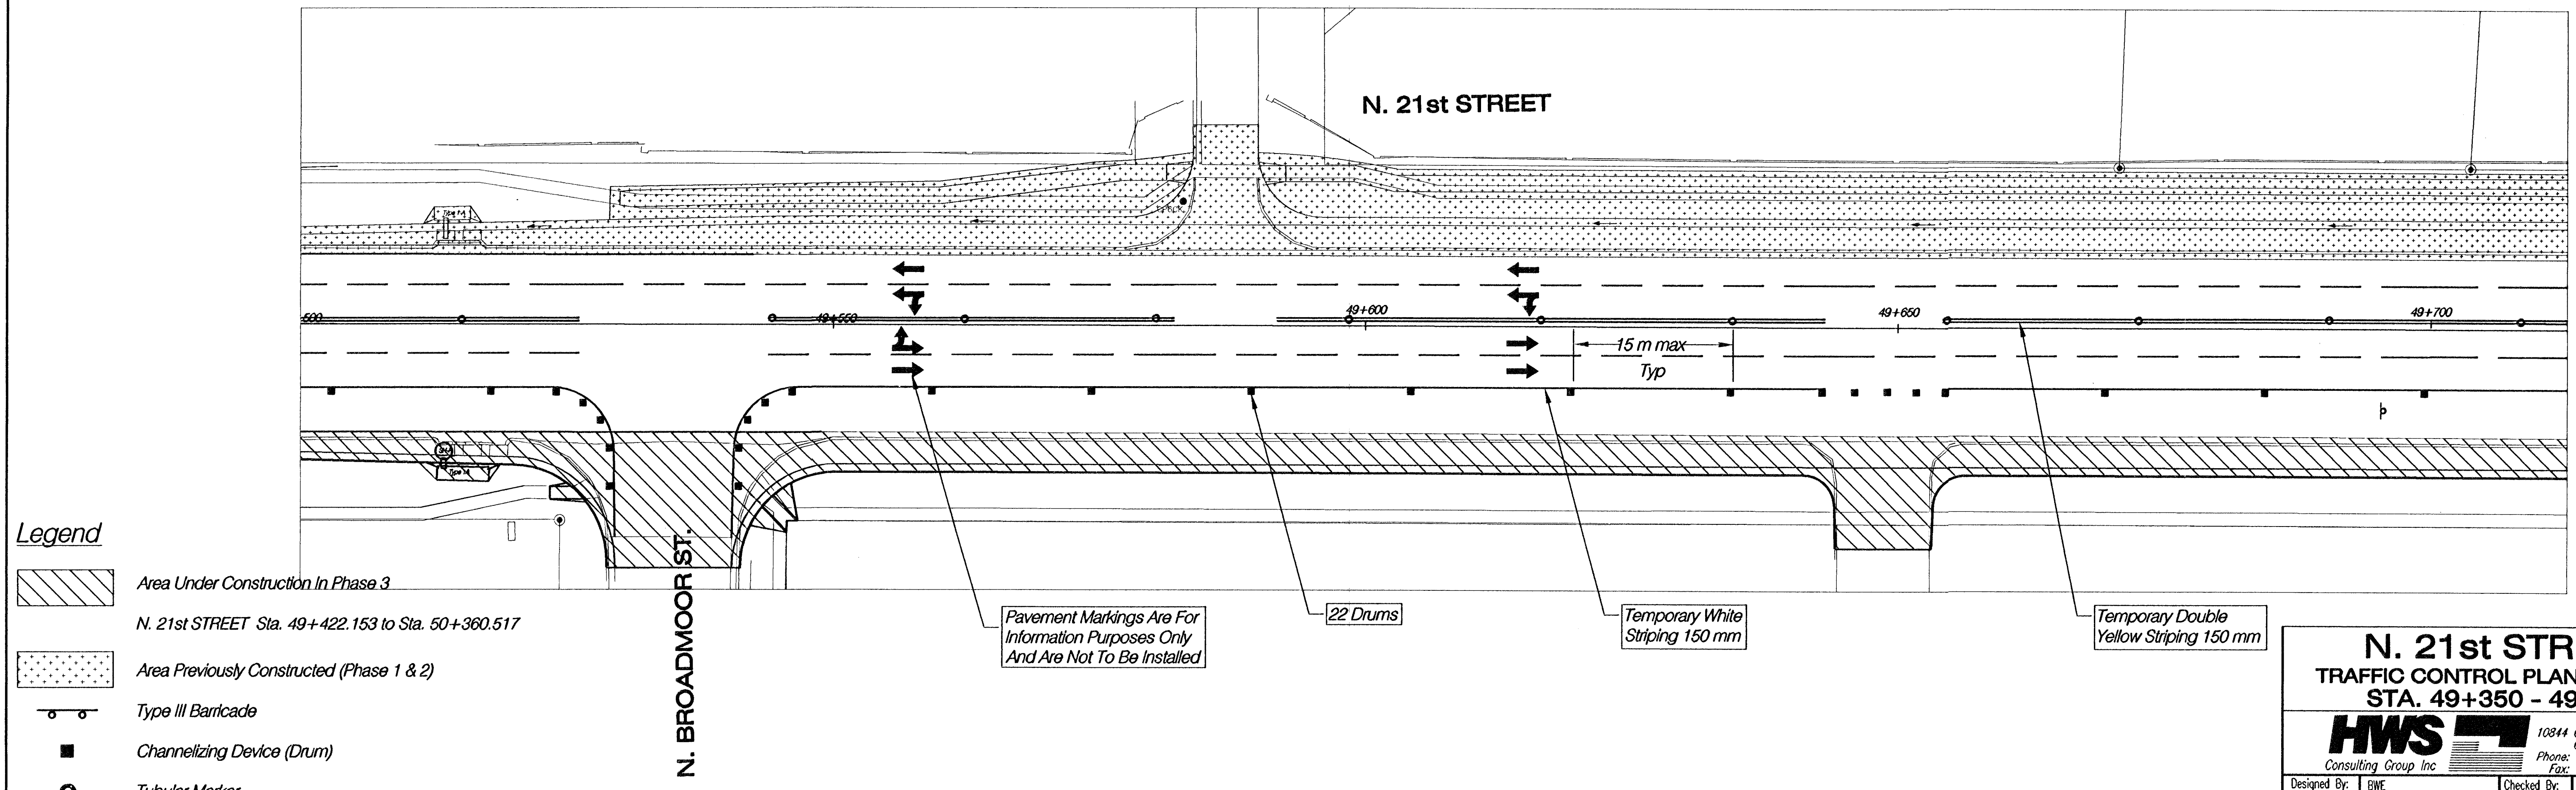
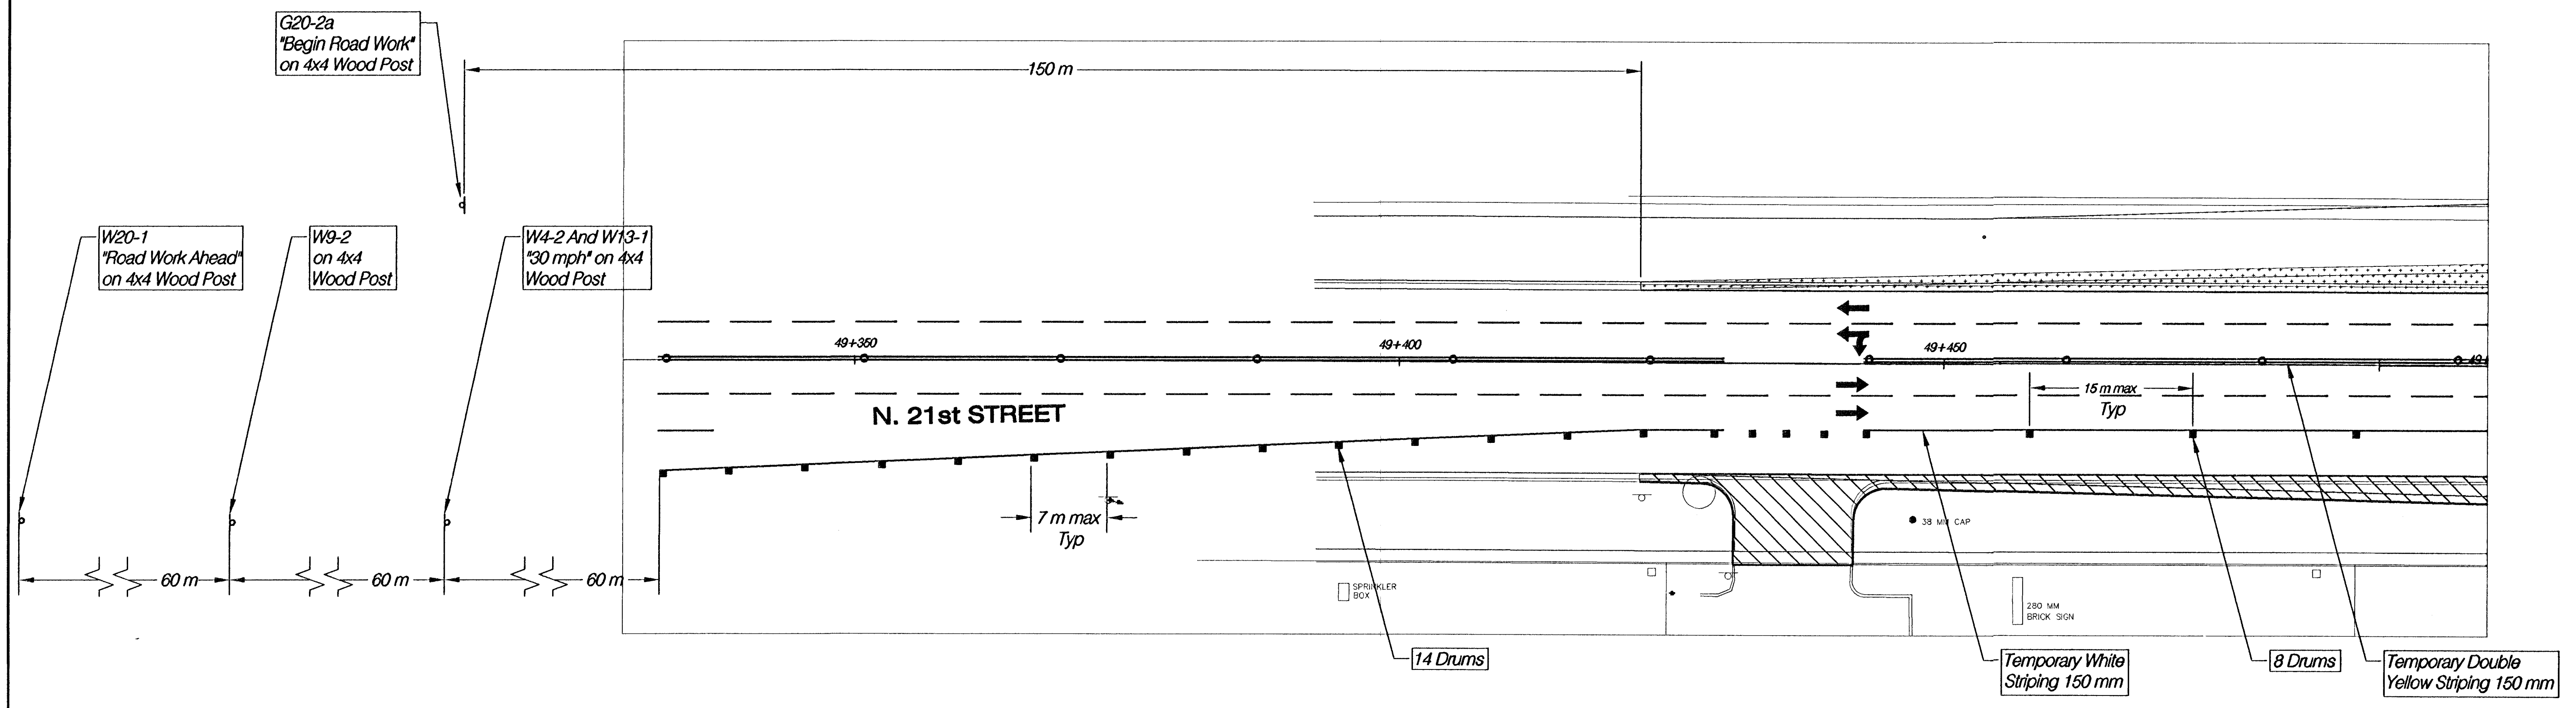


FHWA REG NO.	STATE	PROJECT NO.	YEAR	SHEET NO.	TOTAL SHEETS
7	KANSAS	87 N-0199-01	2002	53	158

FED. AID NO. CMQ-NO19(901)

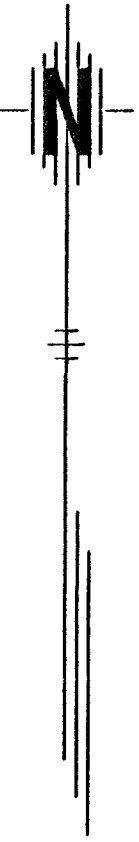

Legend

- Area Under Construction In Phase 3
- Area Previously Constructed (Phase 1 & 2)
- Type III Barricade
- Channelizing Device (Drum)
- Tubular Marker

N. 21st STREET
TRAFFIC CONTROL PLAN - PHASE 3
STA. 49+350 - 49+700

HWS Consulting Group Inc.
 Omaha Office
 10844 Old Mill Rd., Ste. 1
 Omaha, NE 68154
 Phone: (402) 333-5792
 Fax: (402) 333-2248

Designed By: BWE	Checked By: RJK
Drawn By: HJS	Date: 03-25-2002 Job No. 55-70-2003