
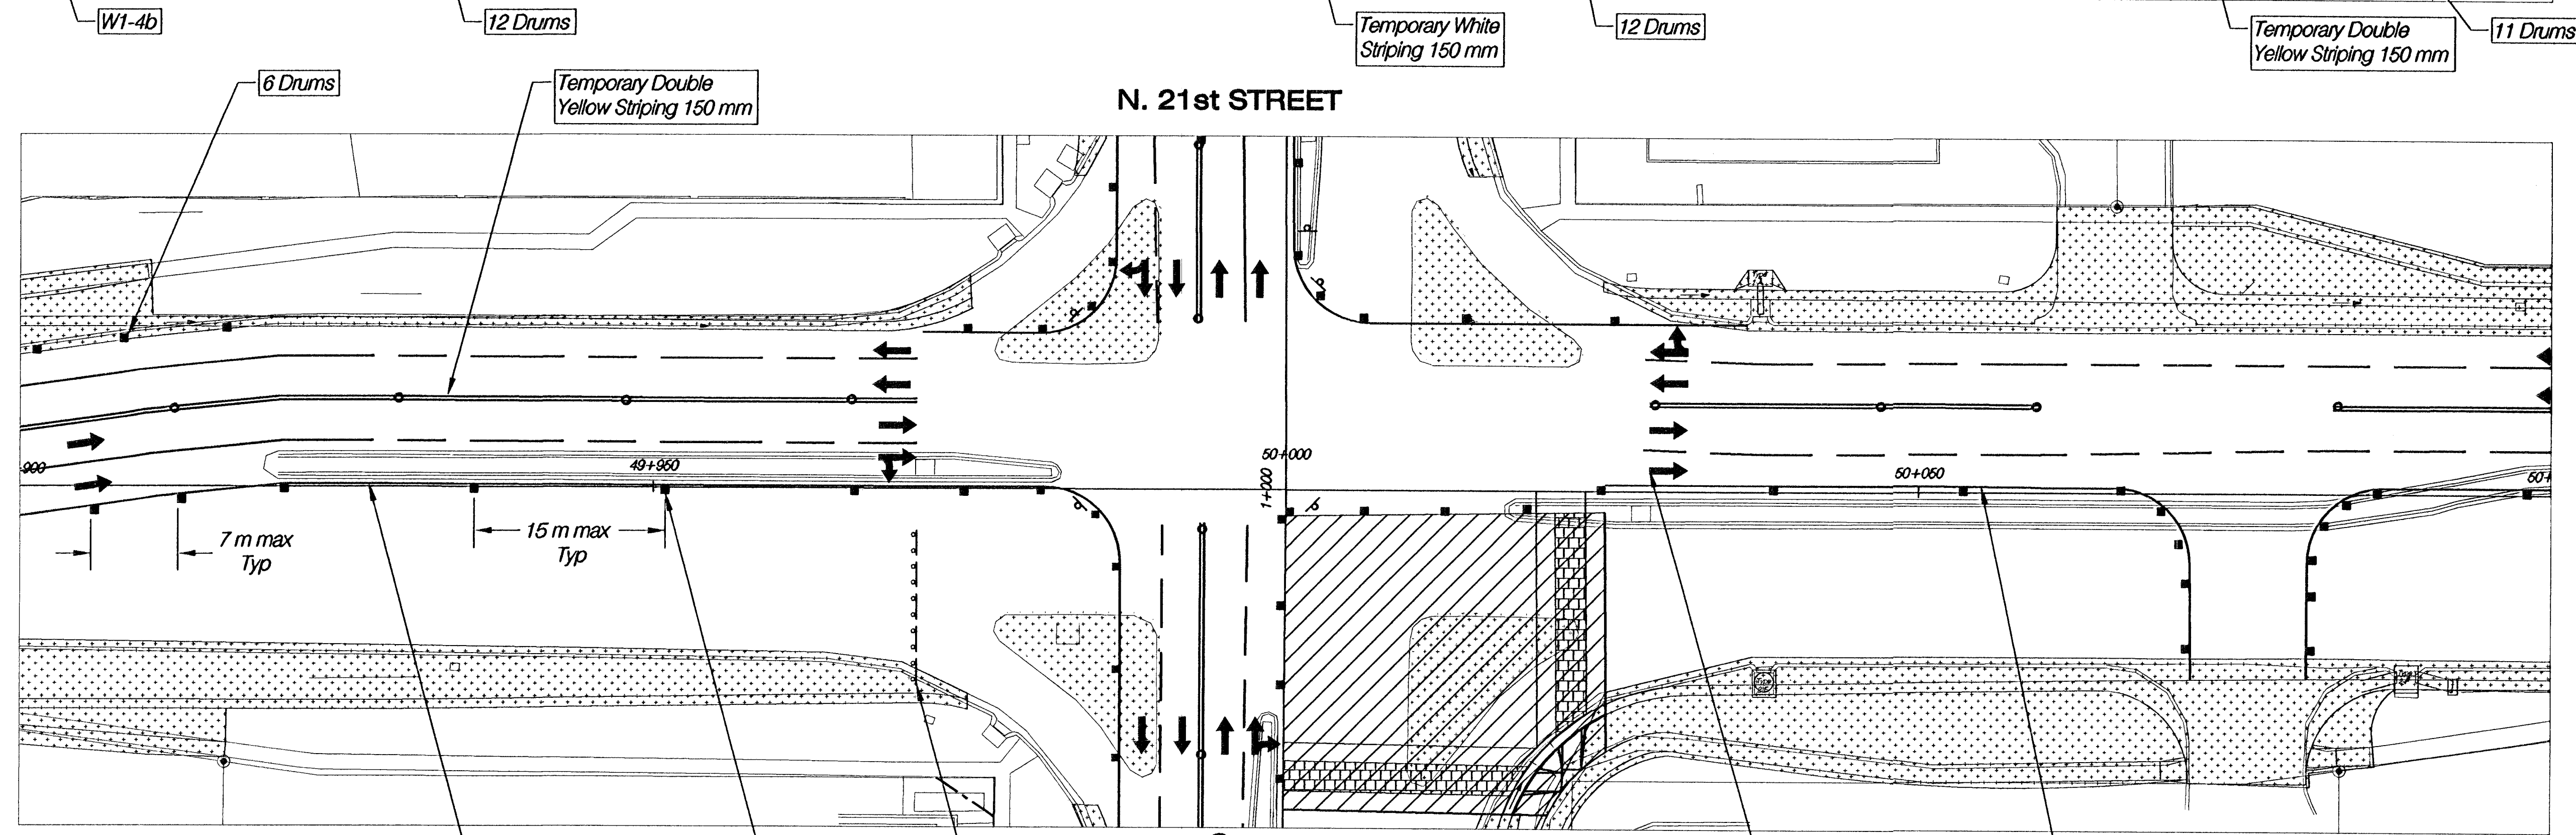
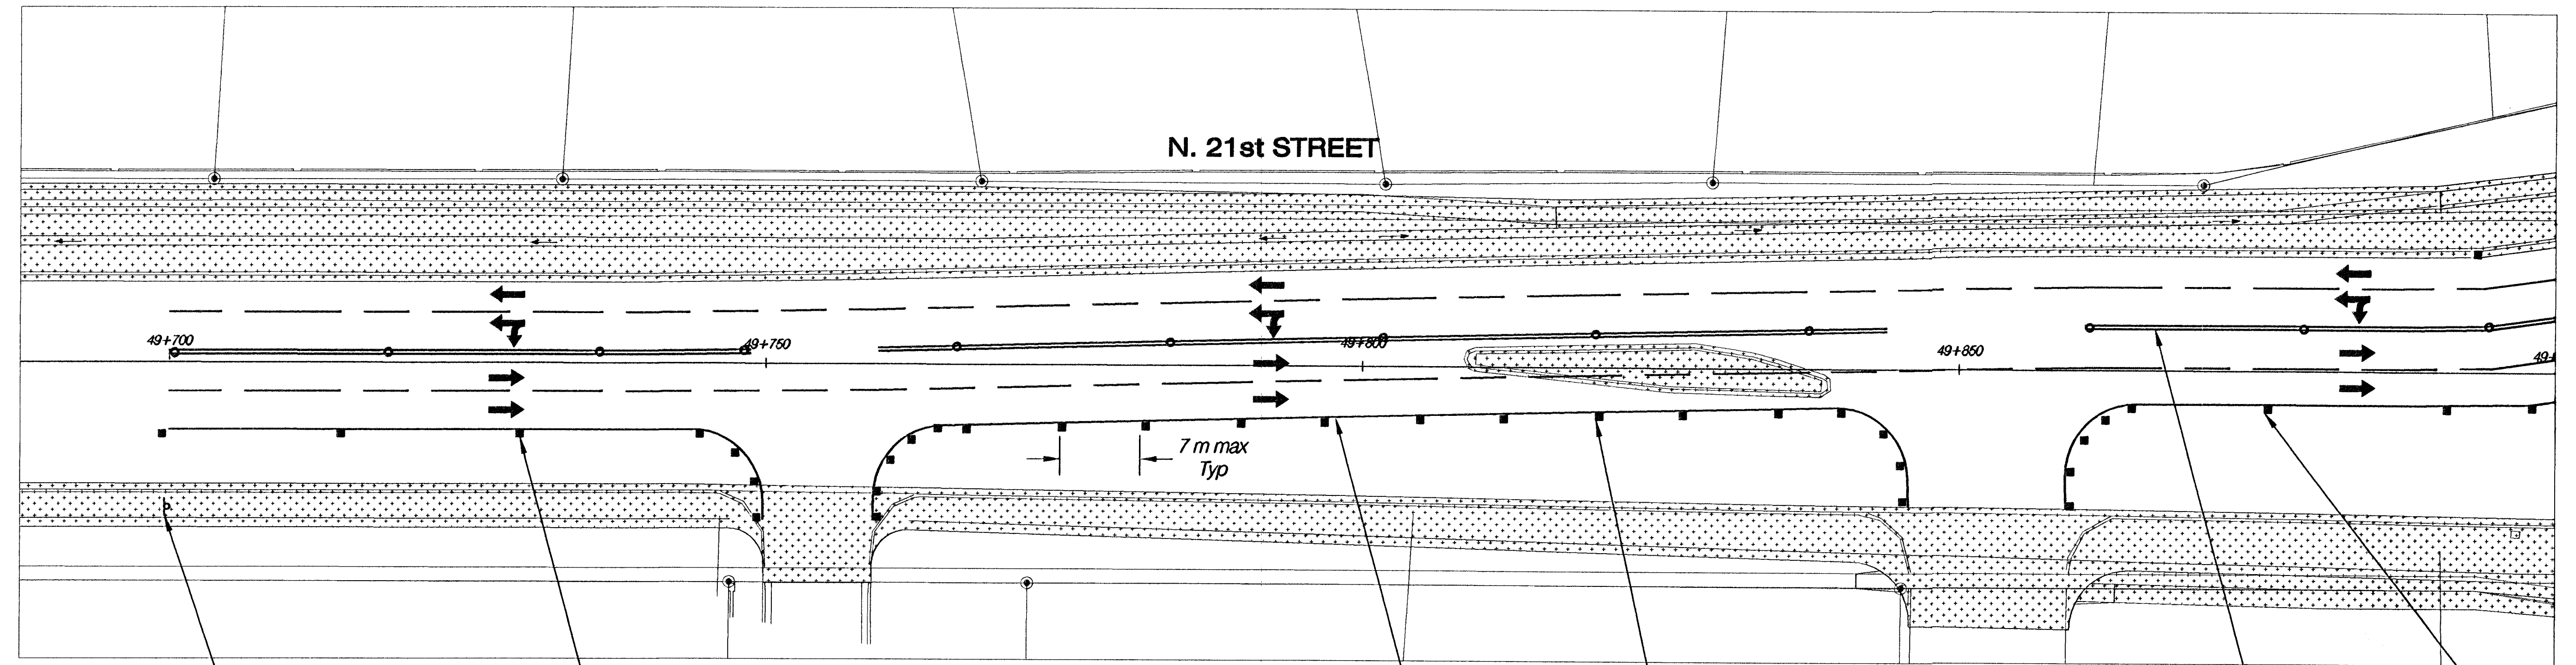


FHWA REG NO.	STATE	PROJECT NO.	YEAR	SHEET NO.	TOTAL SHEETS
7	KANSAS	87 N-0199-01	2002	57	158

FED. AID NO. CMQ-N019(901)

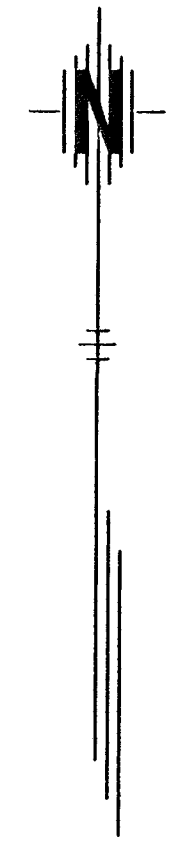

Legend

- Area Under Construction In Phase 4 Southeast 1/4 of the Intersection of N. ROCK ROAD & 21st Street.
- Area Previously Constructed (Phase 1,2 & 3)
- Type III Barricade
- Channelizing Device (Drum)
- Tubular Marker

N. 21st STREET
TRAFFIC CONTROL PLAN - PHASE 4
STA. 49+700 - 50+100

HWS
Consulting Group Inc.

Omaha Office
10844 Old Mill Rd., Ste 1
Omaha, NE 68154
Phone: (402) 333-5792
Fax: (402) 333-2248

Designed By: BWE
Checked By: RJK
Drawn By: HS
Date: 03-25-2002
Job No. 55-70-2003