



FHWA REG. NO.	STATE	PROJECT NO.	YEAR	SHEET NO.	TOTAL SHEETS
7	KANSAS	87 N-0199-01	2002	61	158

FED. AID NO. CMQ-N019(901)

N. 21st STREET

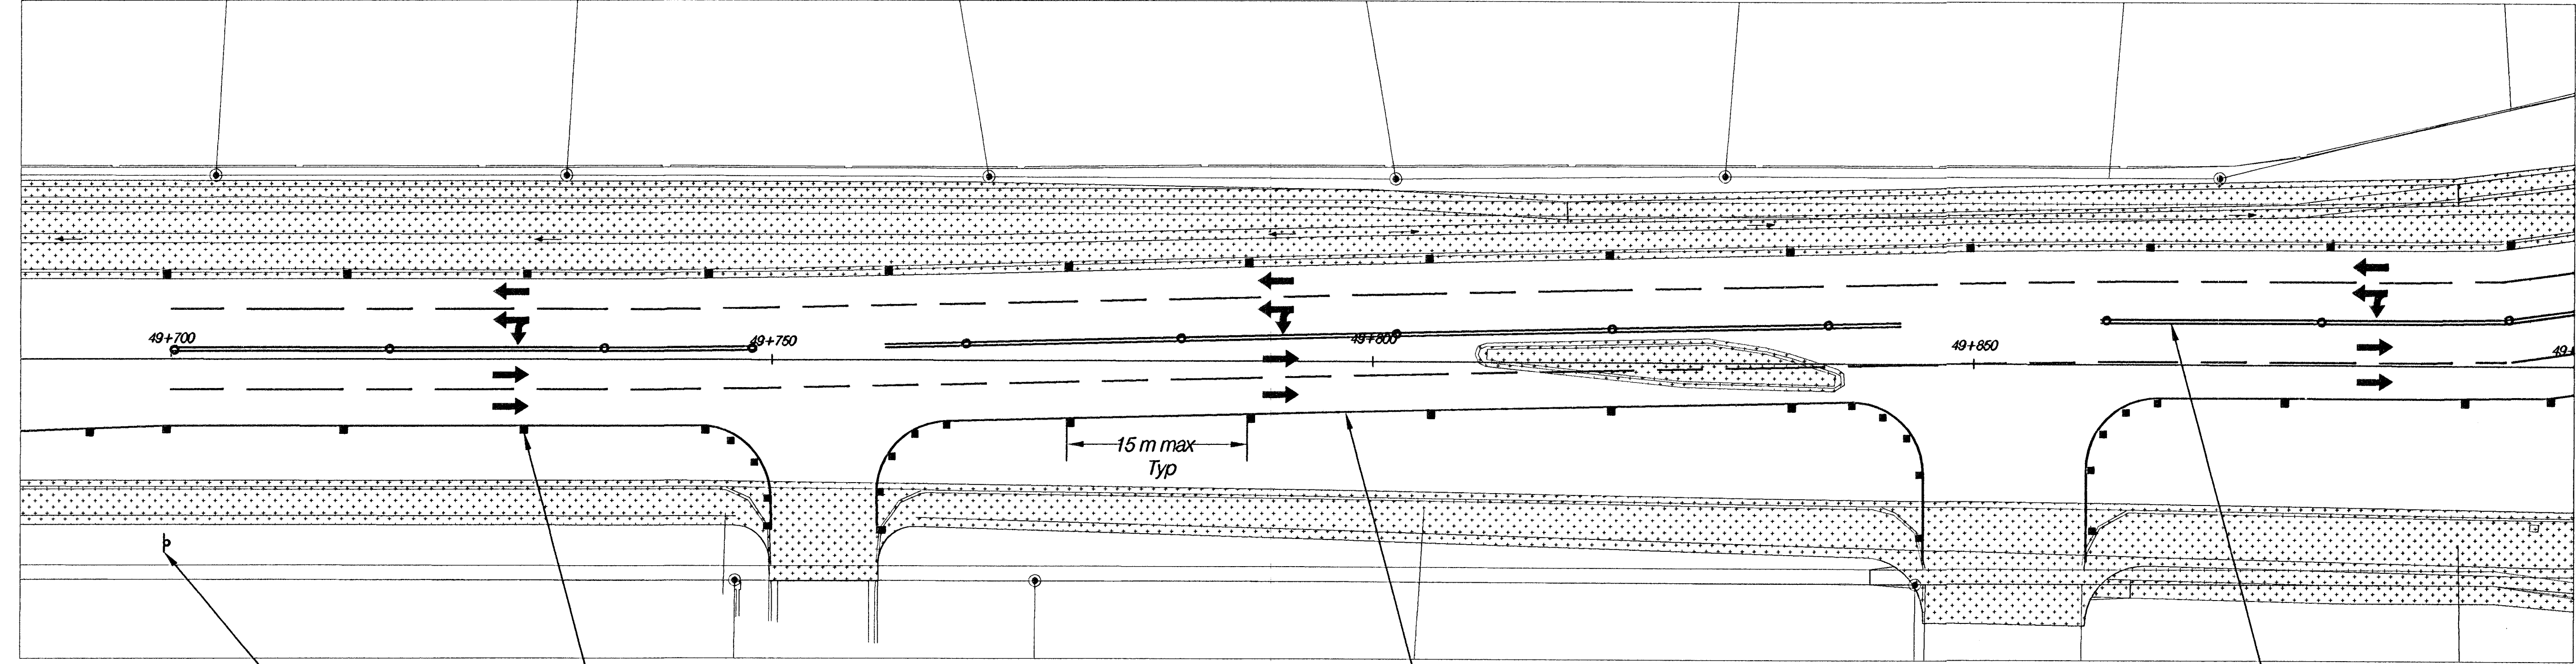




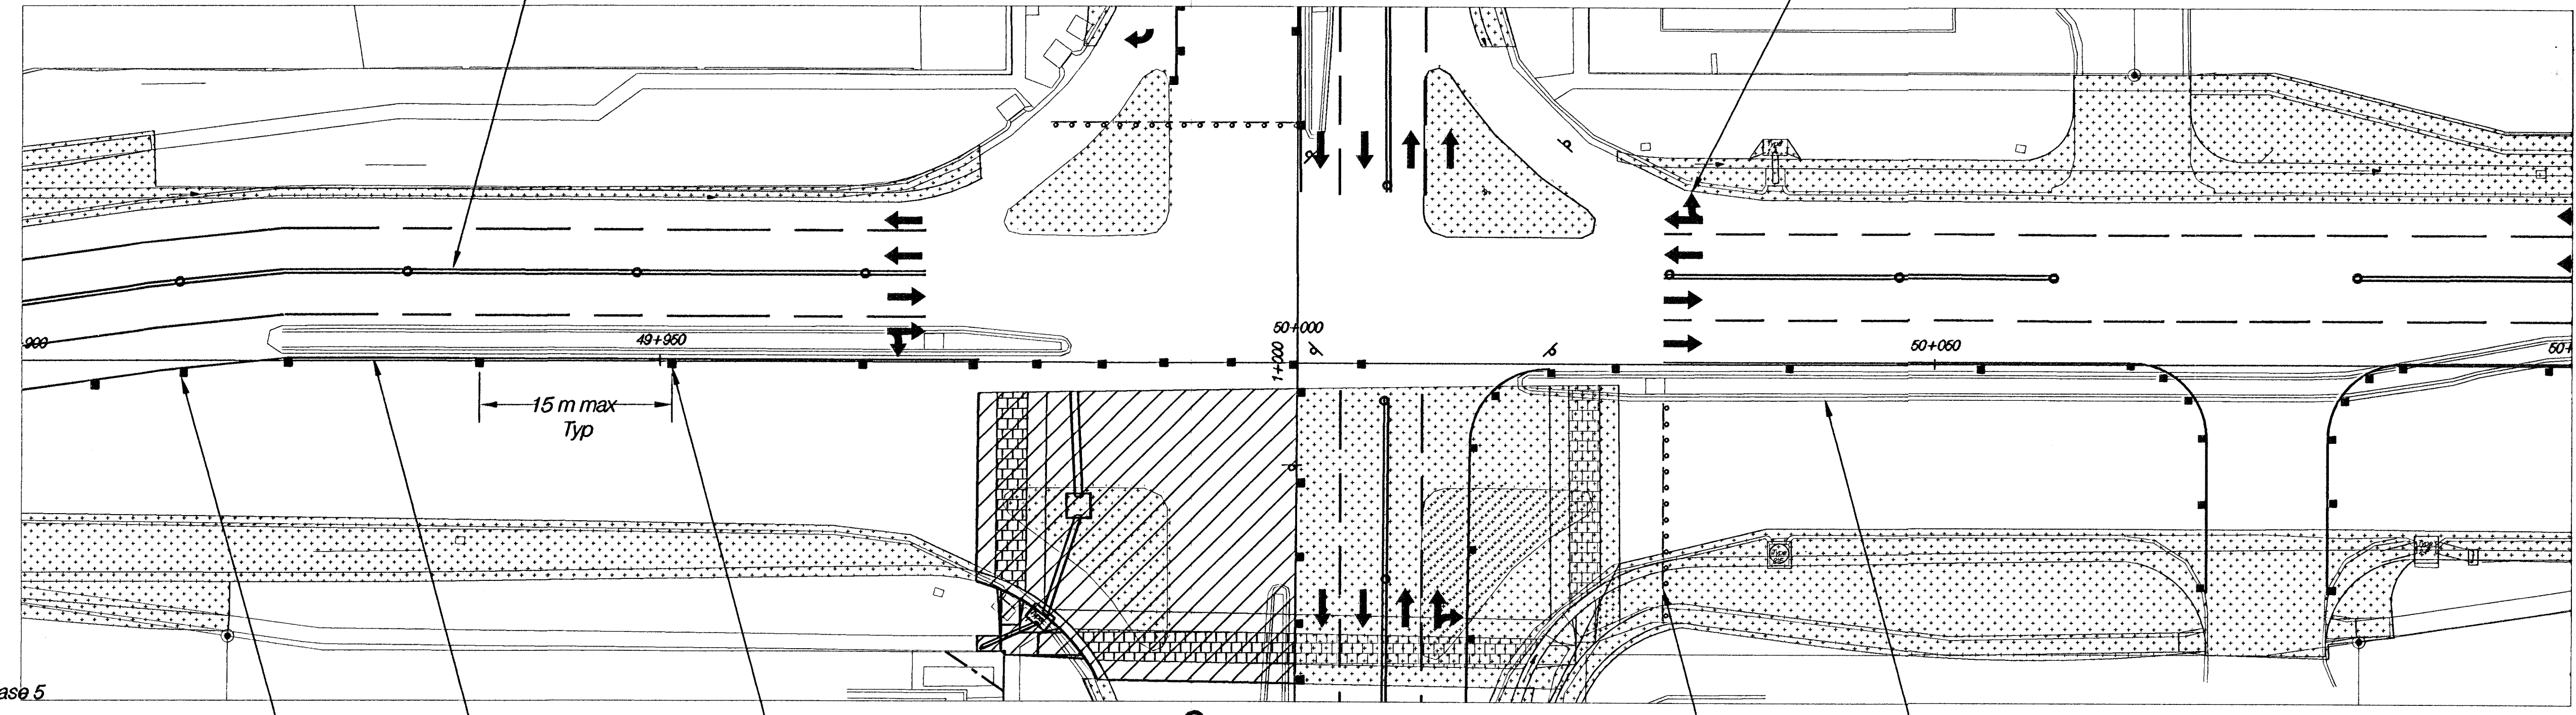


N. 21st STREET



N. ROCK ROAD

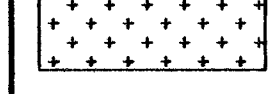Legend

-  Area Under Construction In Phase 5
-  Area Previously Constructed In Phase 4
-  Temporary Asphalt - Previously Constructed in Phase 1
-  Type III Barricade
-  Channelizing Device (Drum)
-  Tubular Marker

**N. 21st STREET**  
**TRAFFIC CONTROL PLAN - PHASE 5**  
**STA. 49+700 - 50+100**

**HWS** Consulting Group Inc.  
 Omaha Office  
 10844 Old Mill Rd., Ste. 1  
 Omaha, NE 68154  
 Phone: (402) 333-5792  
 Fax: (402) 333-2248

Designed By: BWE	Checked By: RJK
Drawn By: HJS	Date: 03-25-2002 Job No. 55-70-2003