
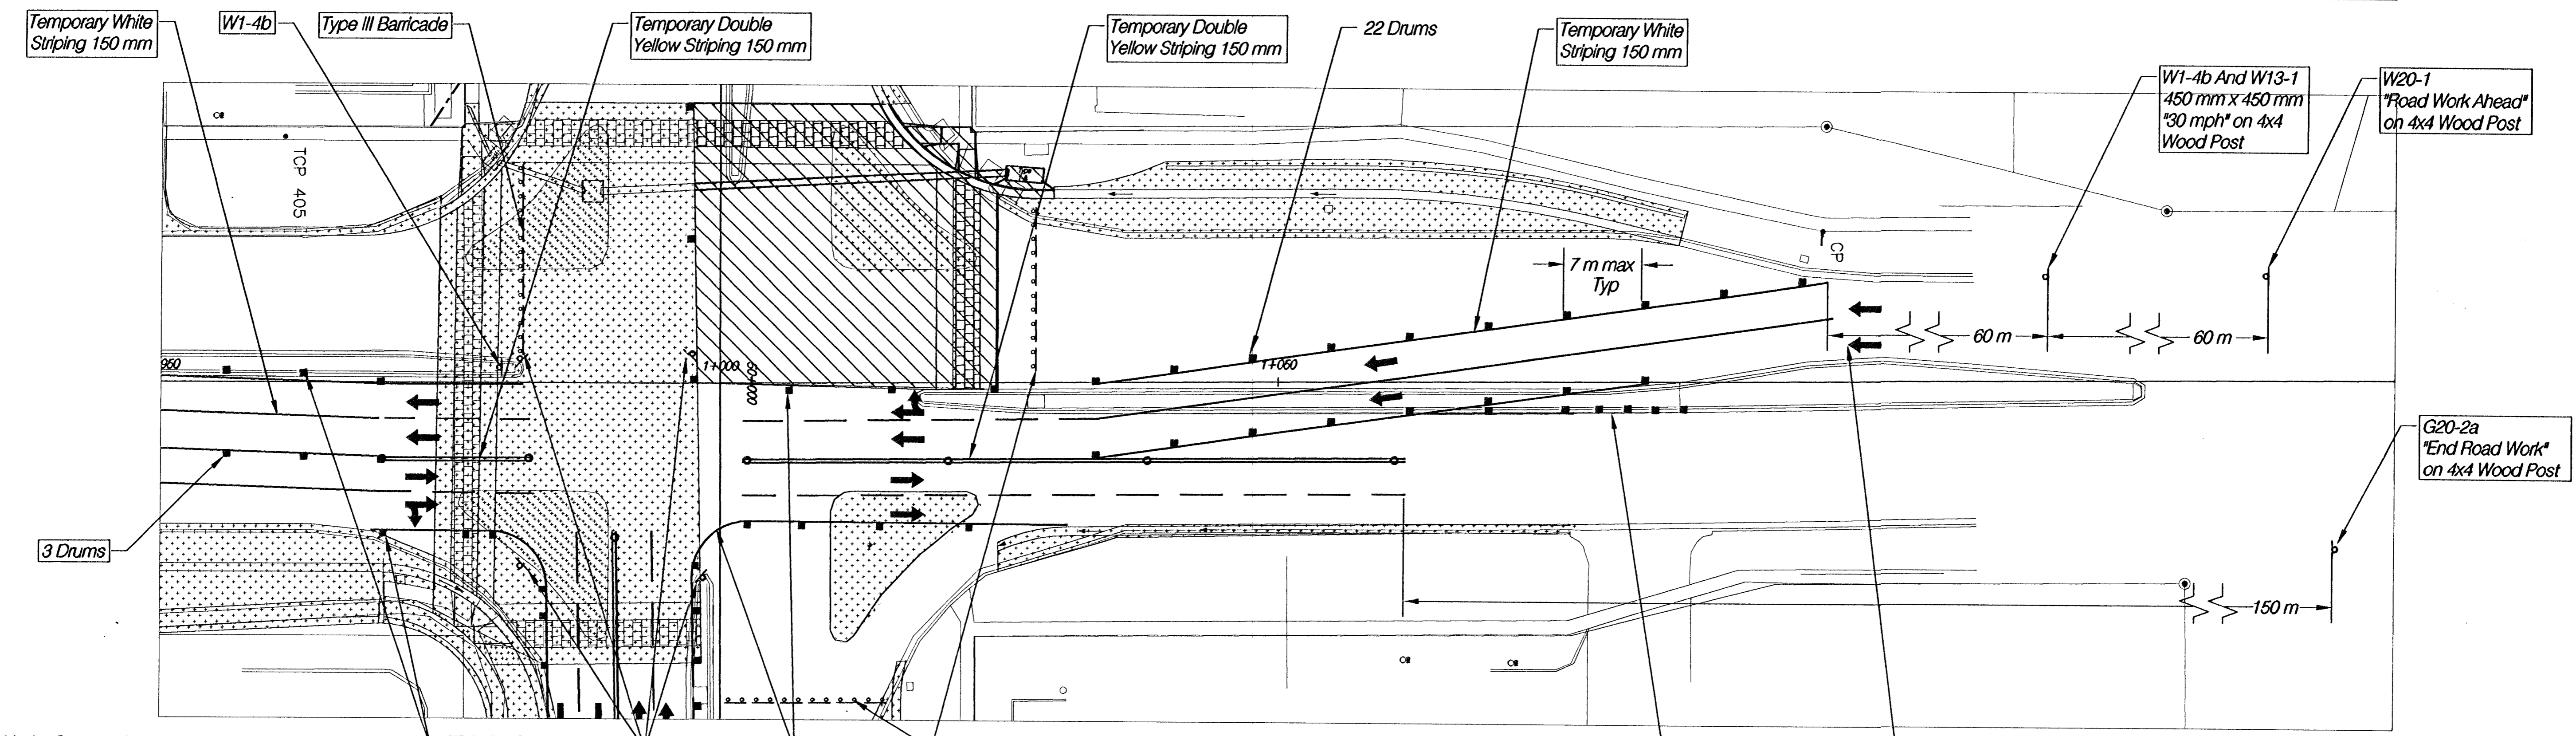


FHWA REG. NO.	STATE	PROJECT NO.	YEAR	SHEET NO.	TOTAL SHEETS
7	KANSAS	87 N-0199-01	2002	63	158

FED. AID NO. CMQ-N019(901)

G20-2a  
"Begin Road Work"  
on 4x4 Wood Post

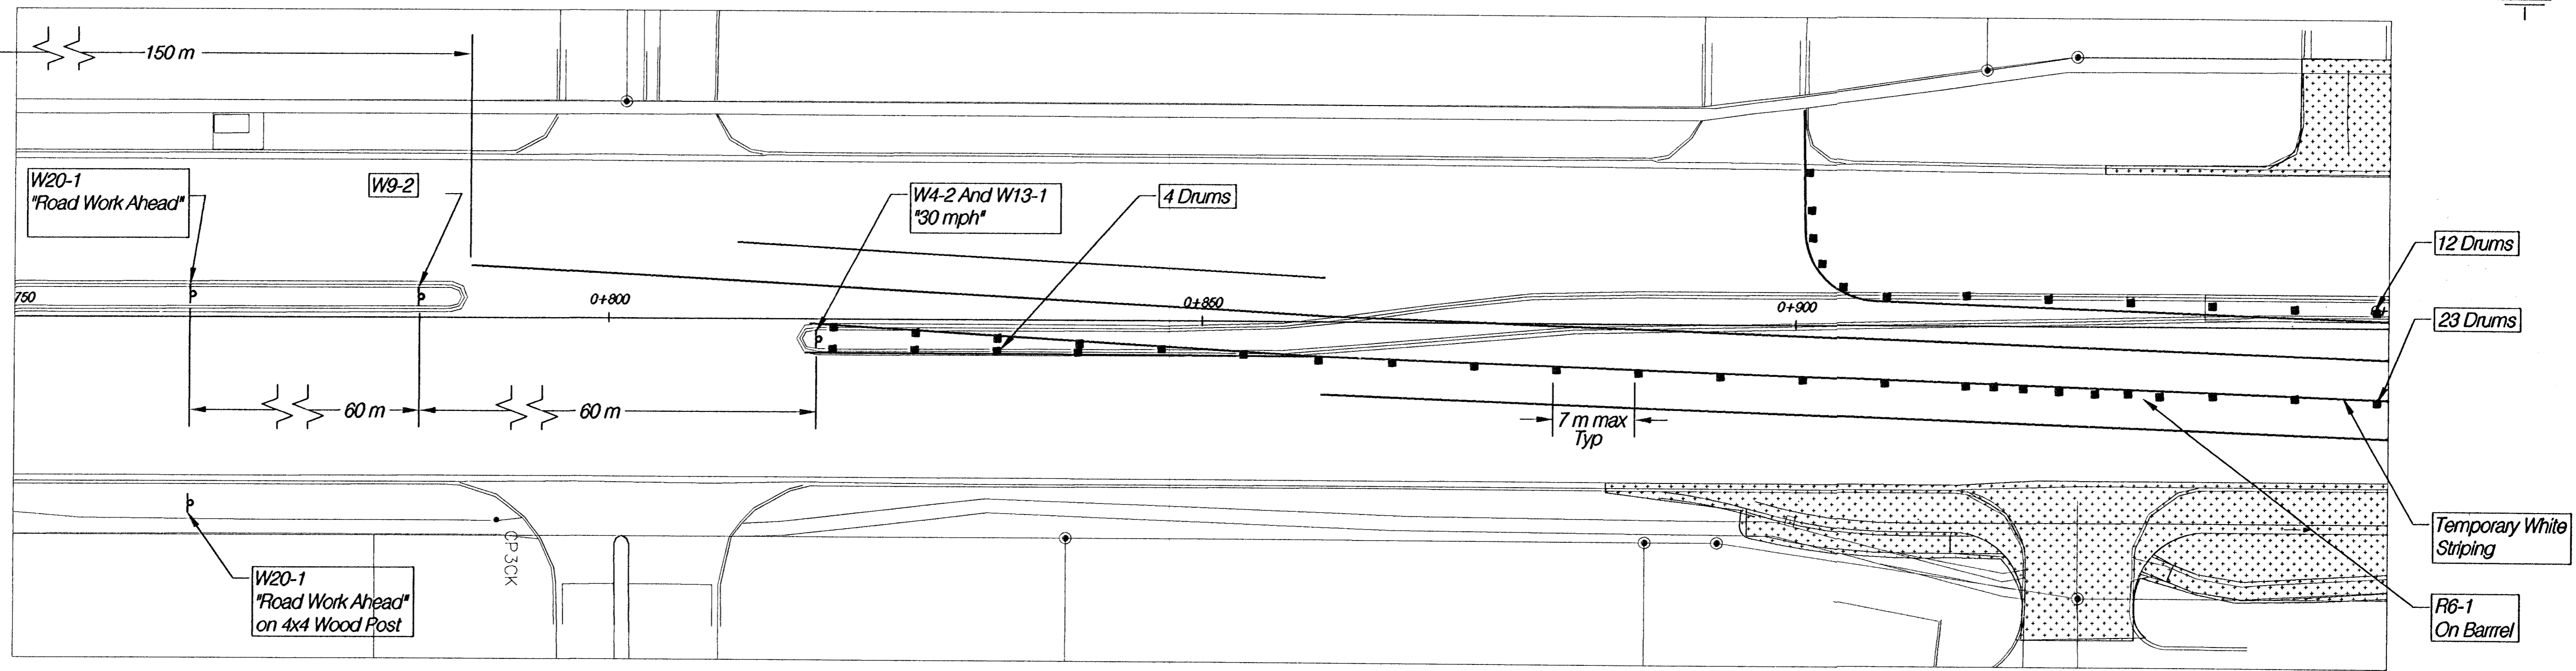

- Legend**
- Area Under Construction In Phase 6
  - Area Previously Constructed In Phase 4 and 5
  - Temporary Asphalt - Previously Constructed in Phase 1
  - Type III Barricade
  - Channelizing Device (Drum)
  - Tubular Marker

Pavement Markings Are For Information Purposes Only And Are Not To Be Installed

**N. ROCK ROAD**  
TRAFFIC CONTROL PLAN - PHASE 6  
STA. 0+750 - 1+150

**HWS** Consulting Group Inc. Omaha Office  
10844 Old Mill Rd., Ste 1  
Omaha, NE 68154  
Phone: (402) 333-5792  
Fax: (402) 333-2248

Designed By: BWE	Checked By: RJK
Drawn By: HS	Date: 03-25-2002 Job No. 55-70-2003