



FHWA REG NO.	STATE	PROJECT NO.	YEAR	SHEET NO.	TOTAL SHEETS
7	KANSAS	87 N-0199-01	2002	65	158

FED. AID NO. CMQ-N019(901)



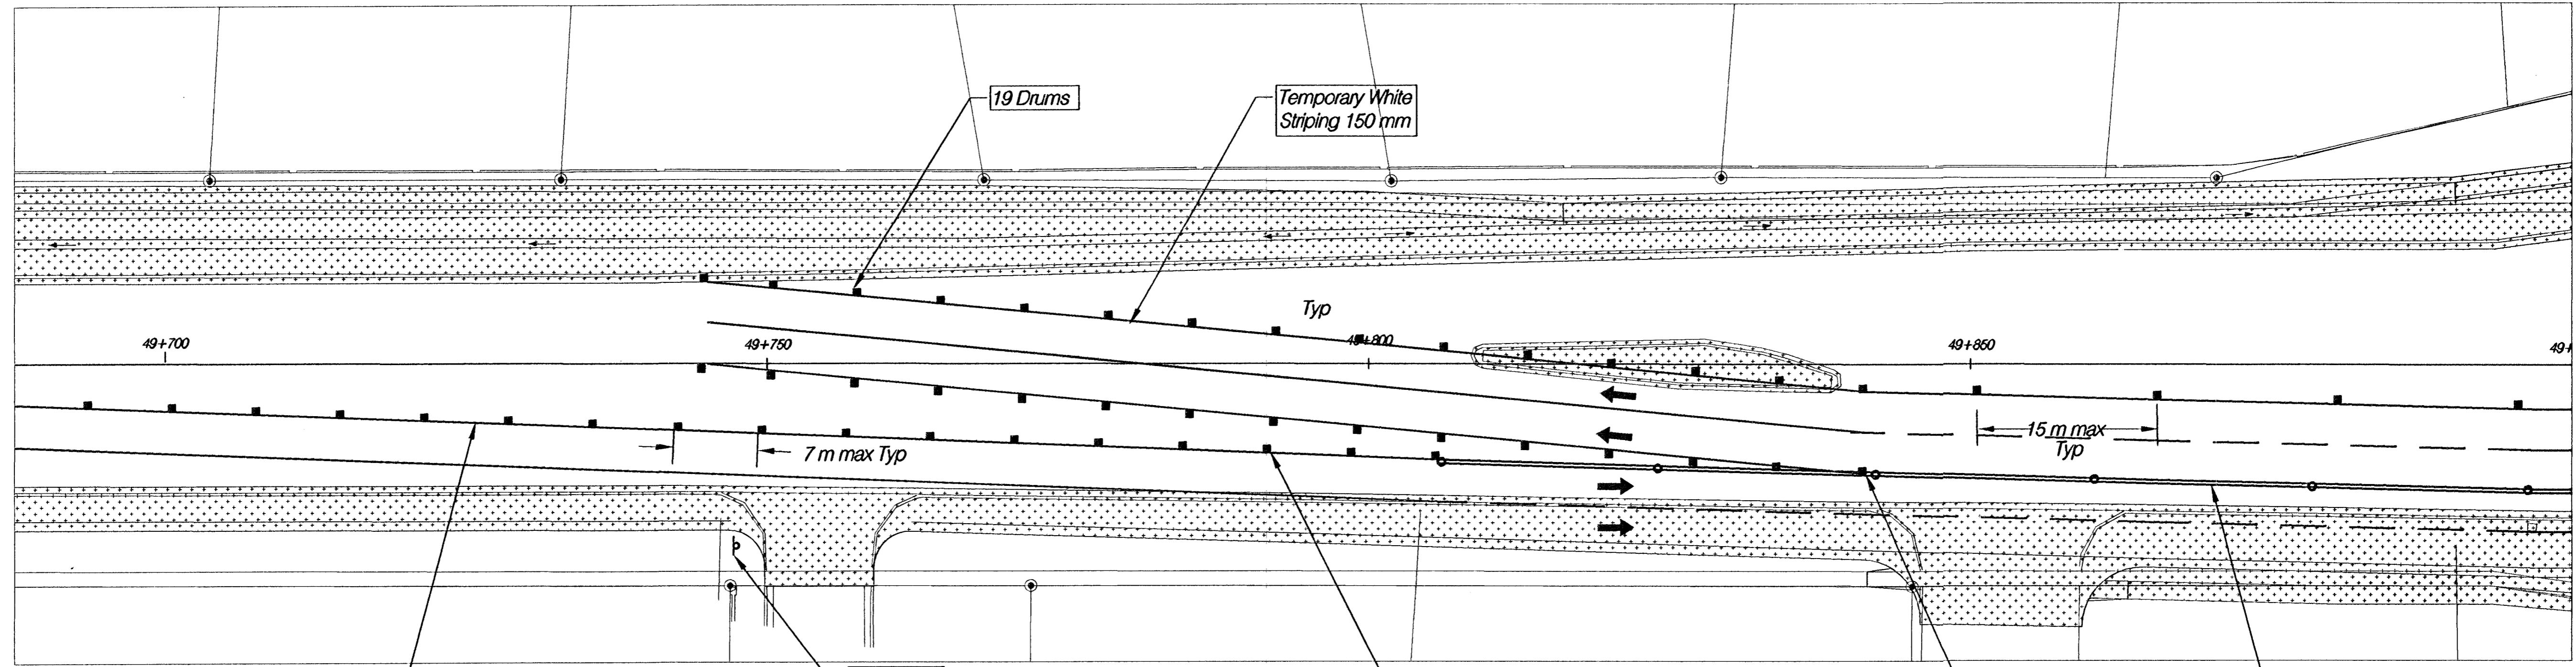



N. 21st STREET



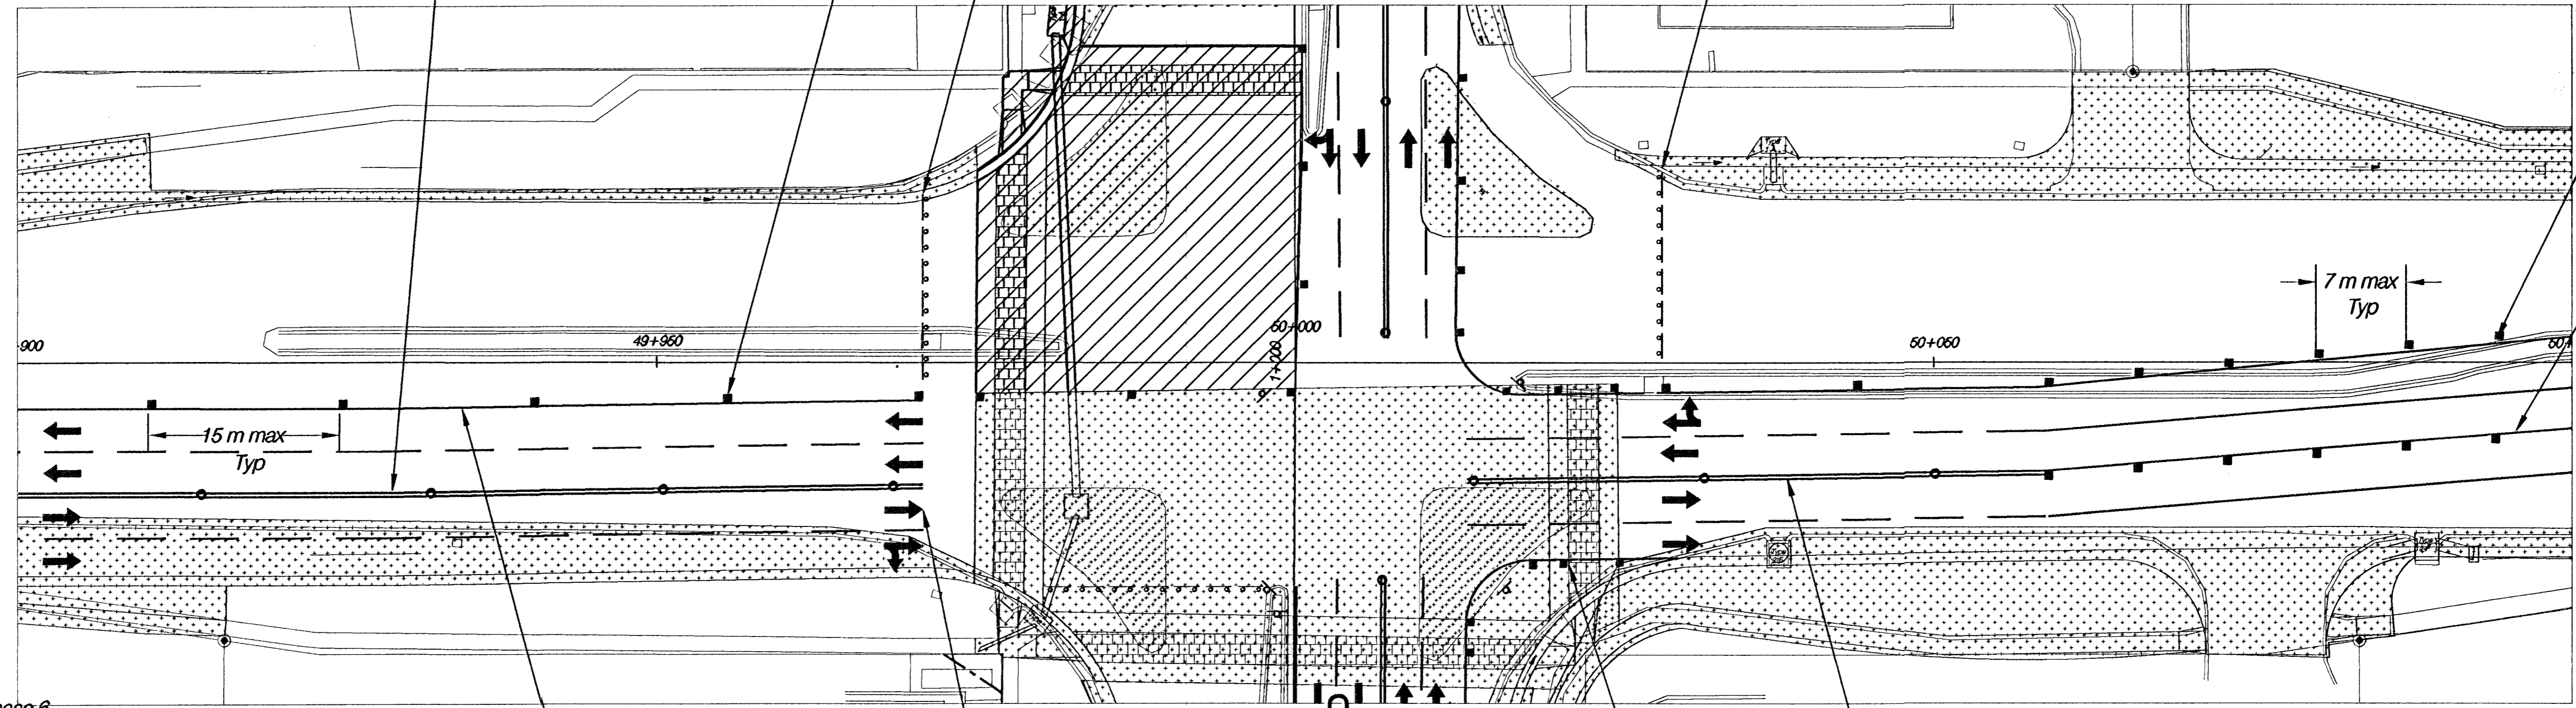N. 21st STREET

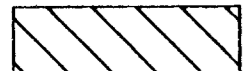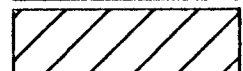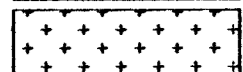

Legend

-  Area Under Construction In Phase 6
-  Area Previously Constructed In Phase 4 and 5
-  Temporary Asphalt - Previously Constructed in Phase 1
-  Type III Barricade
-  Channelling Device (Drum)
-  Tubular Marker

N. 21st STREET
TRAFFIC CONTROL PLAN - PHASE 6
STA. 49+700 - 50+100

HWS Consulting Group Inc. Omaha Office
10844 Old Mill Rd., Ste 1
Omaha, NE 68154
Phone: (402) 333-5792
Fax: (402) 333-2248

Designed By: BME	Checked By: RJK
Drawn By: HS	Date: 03-25-2002 Job No. 55-70-2003