
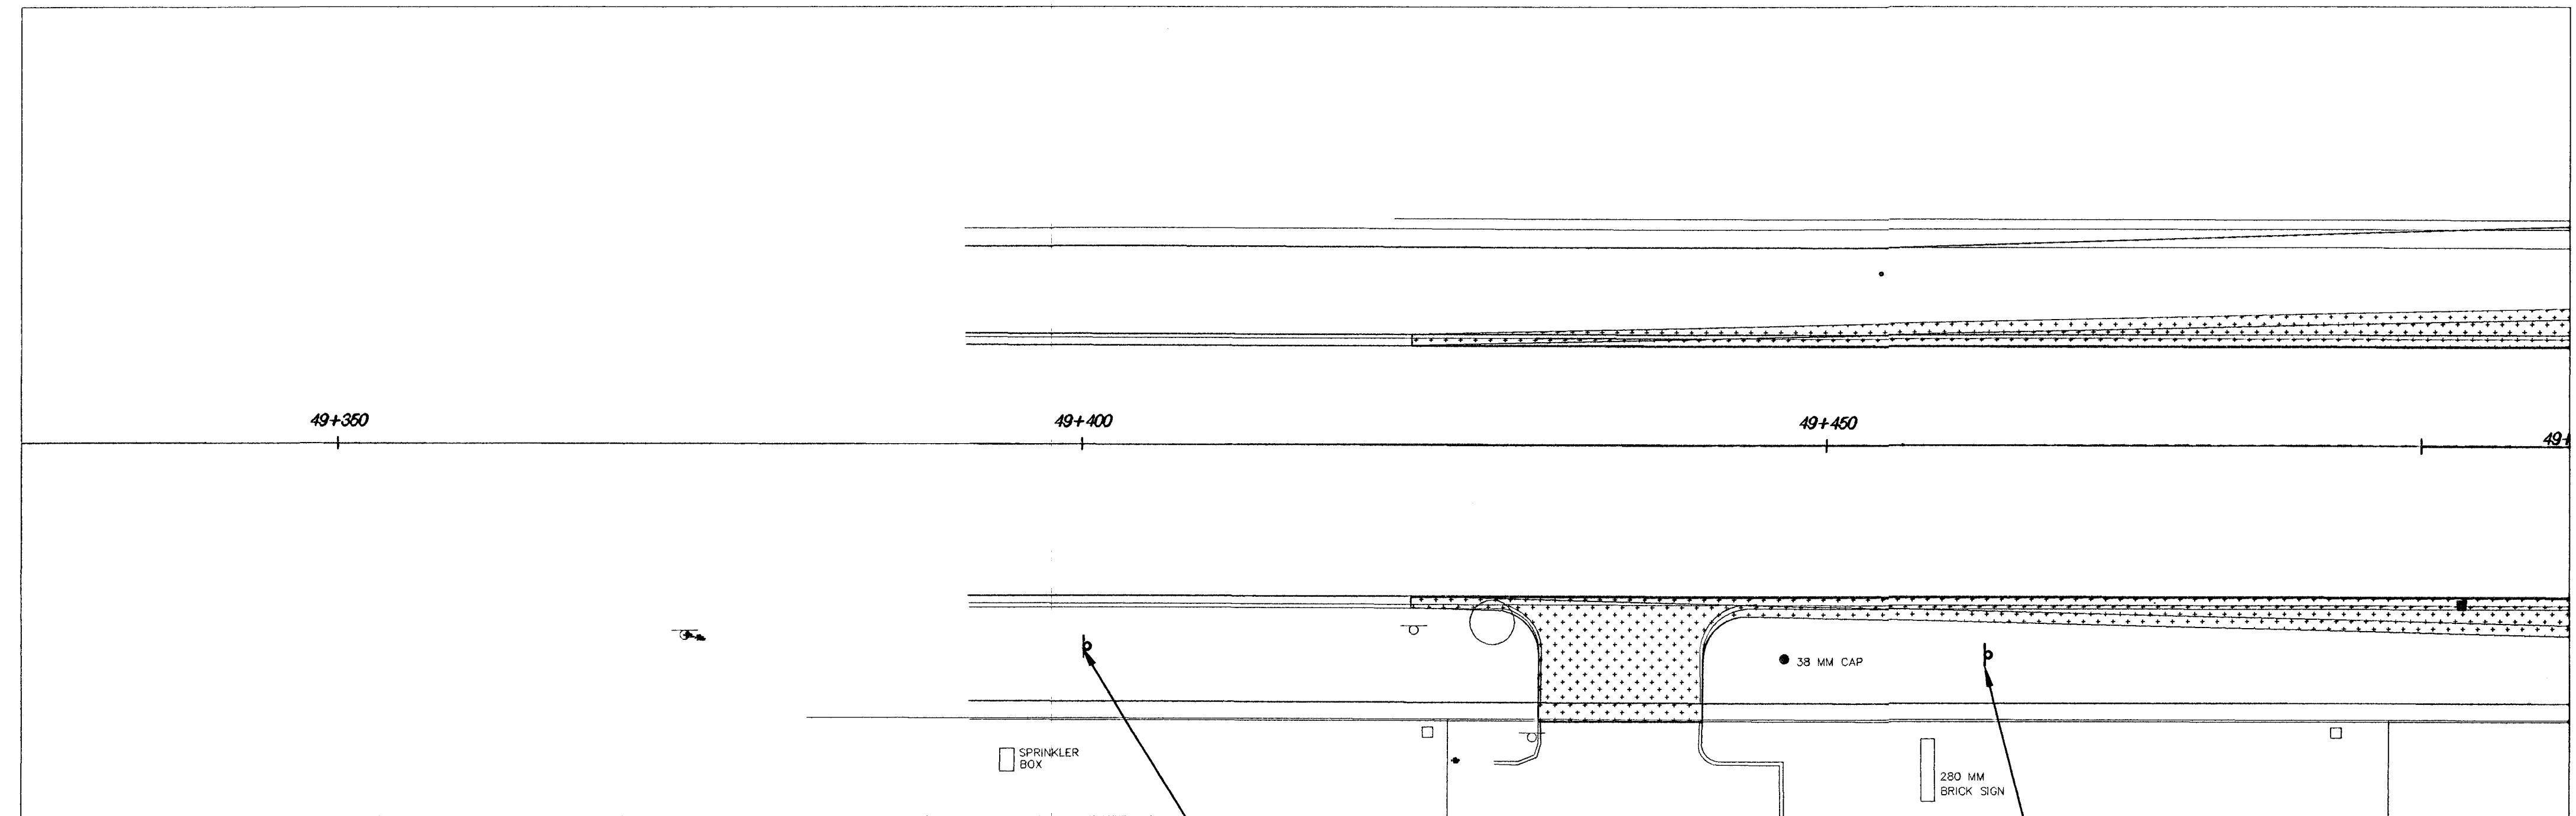



FHWA REG NO.	STATE	PROJECT NO.	YEAR	SHEET NO.	TOTAL SHEETS
7	KANSAS	87 N-0199-01	2002	68	158

FED. AID NO. CMQ-NO19(901)

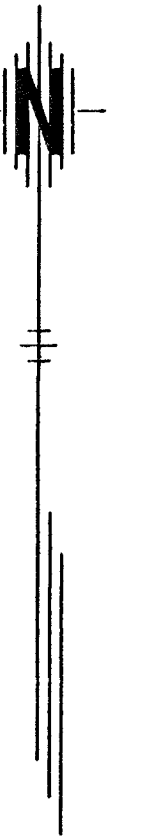

W20-1
"Road Work Ahead"
on 4x4 Wood Post

W9-2
on 4x4
Wood Post

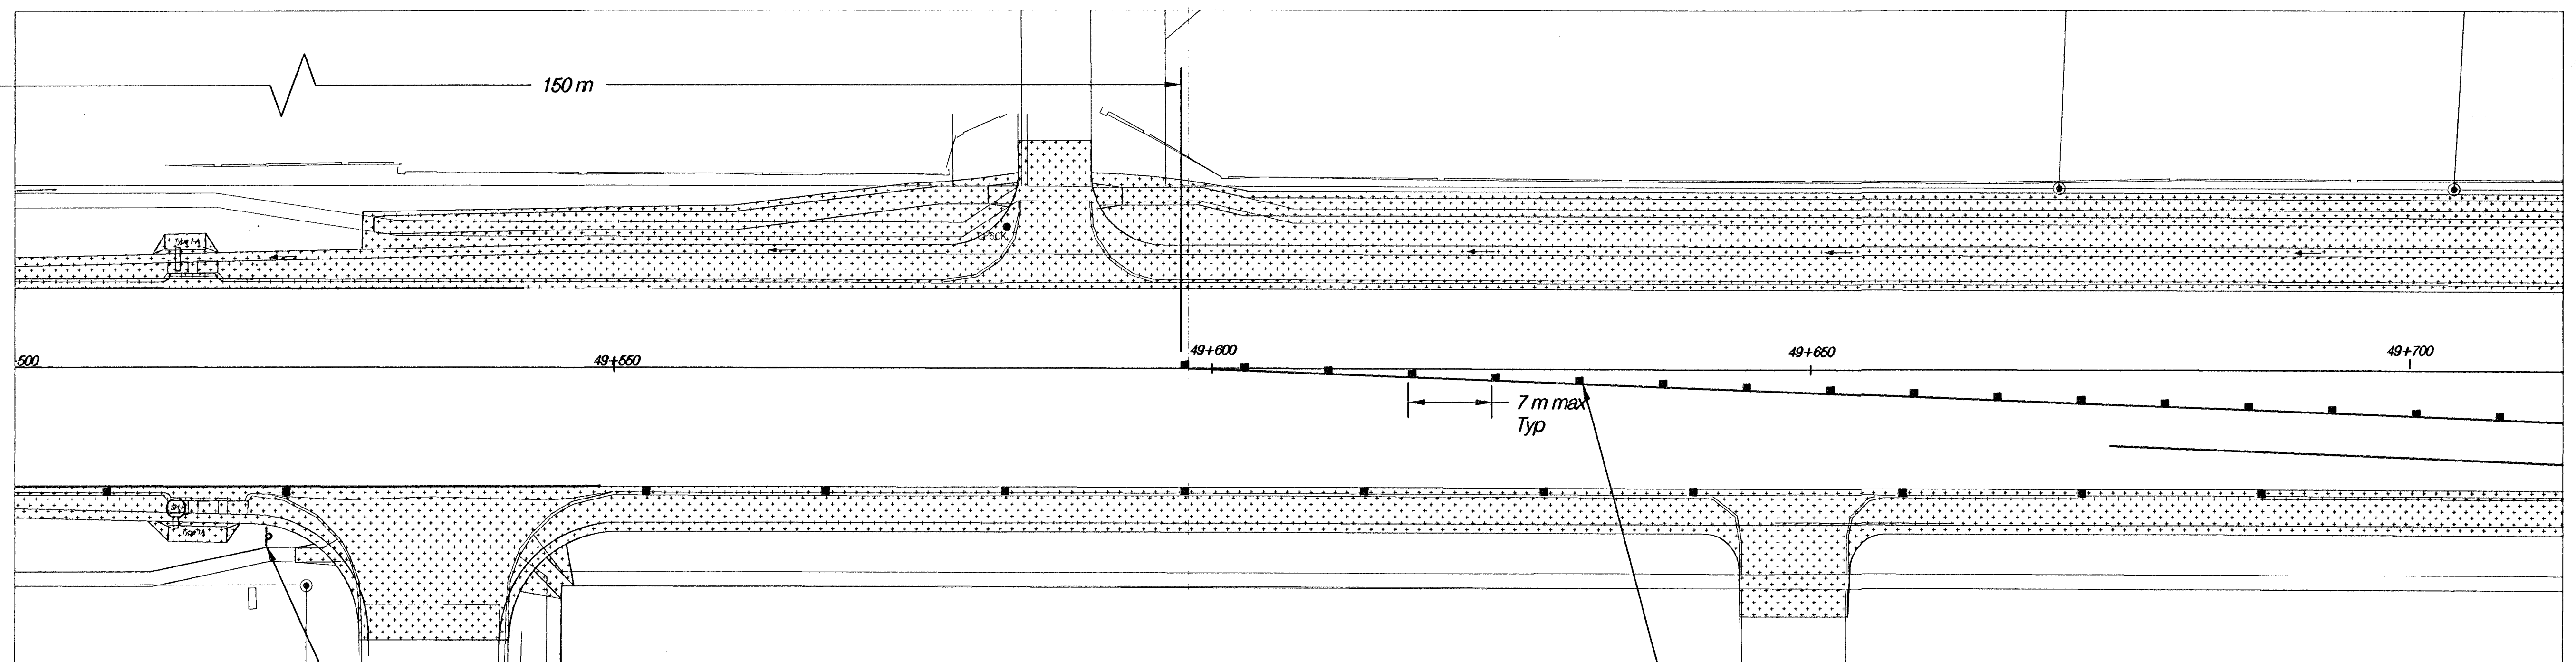

G20-2A
"Begin Road Work"
on 4x4 Wood Post

W4-2 And W13-1
"30 mph" on 4x4
Wood Post

Legend

- Area Under Construction In Phase 7
Northeast 1/4 of N. 21st STREET and N. ROCK ROAD.
- Area Previously Constructed (Phases 1,2,3,4,5 & 6)
- Type III Barricade
- Channelizing Device (Drum)
- Tubular Marker

N. 21st STREET TRAFFIC CONTROL PLAN - PHASE 7 STA. 49+350 - 49+700

HWS Consulting Group Inc.
Omaha Office
10844 Old Mill Rd., Ste 1
Omaha, NE 68154
Phone: (402) 333-5792
Fax: (402) 333-2248

Designed By:	BWE	Checked By:	RJK
Drawn By:	HIS	Date:	03-25-2002
		Job No.:	55-70-2003