



P:\PROJECTS\2002\200201\N. Rock Road\Drawings\20020101\20020101.dwg, 03/25/2002 10:03:39 AM, W:\MCD\DESIGN\LET-600

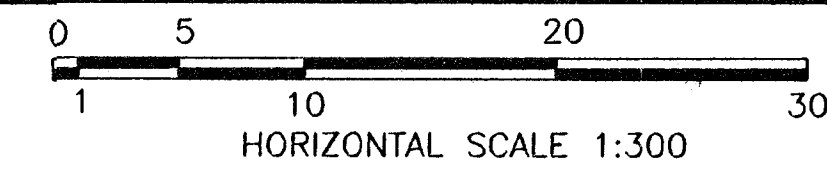

FHWA REG NO.	STATE	PROJECT NO.	YEAR	SHEET NO.	TOTAL SHEETS
7	KANSAS	87 N-0199-01	2002	71	158

FED. AID NO. CMQ-N019(901)

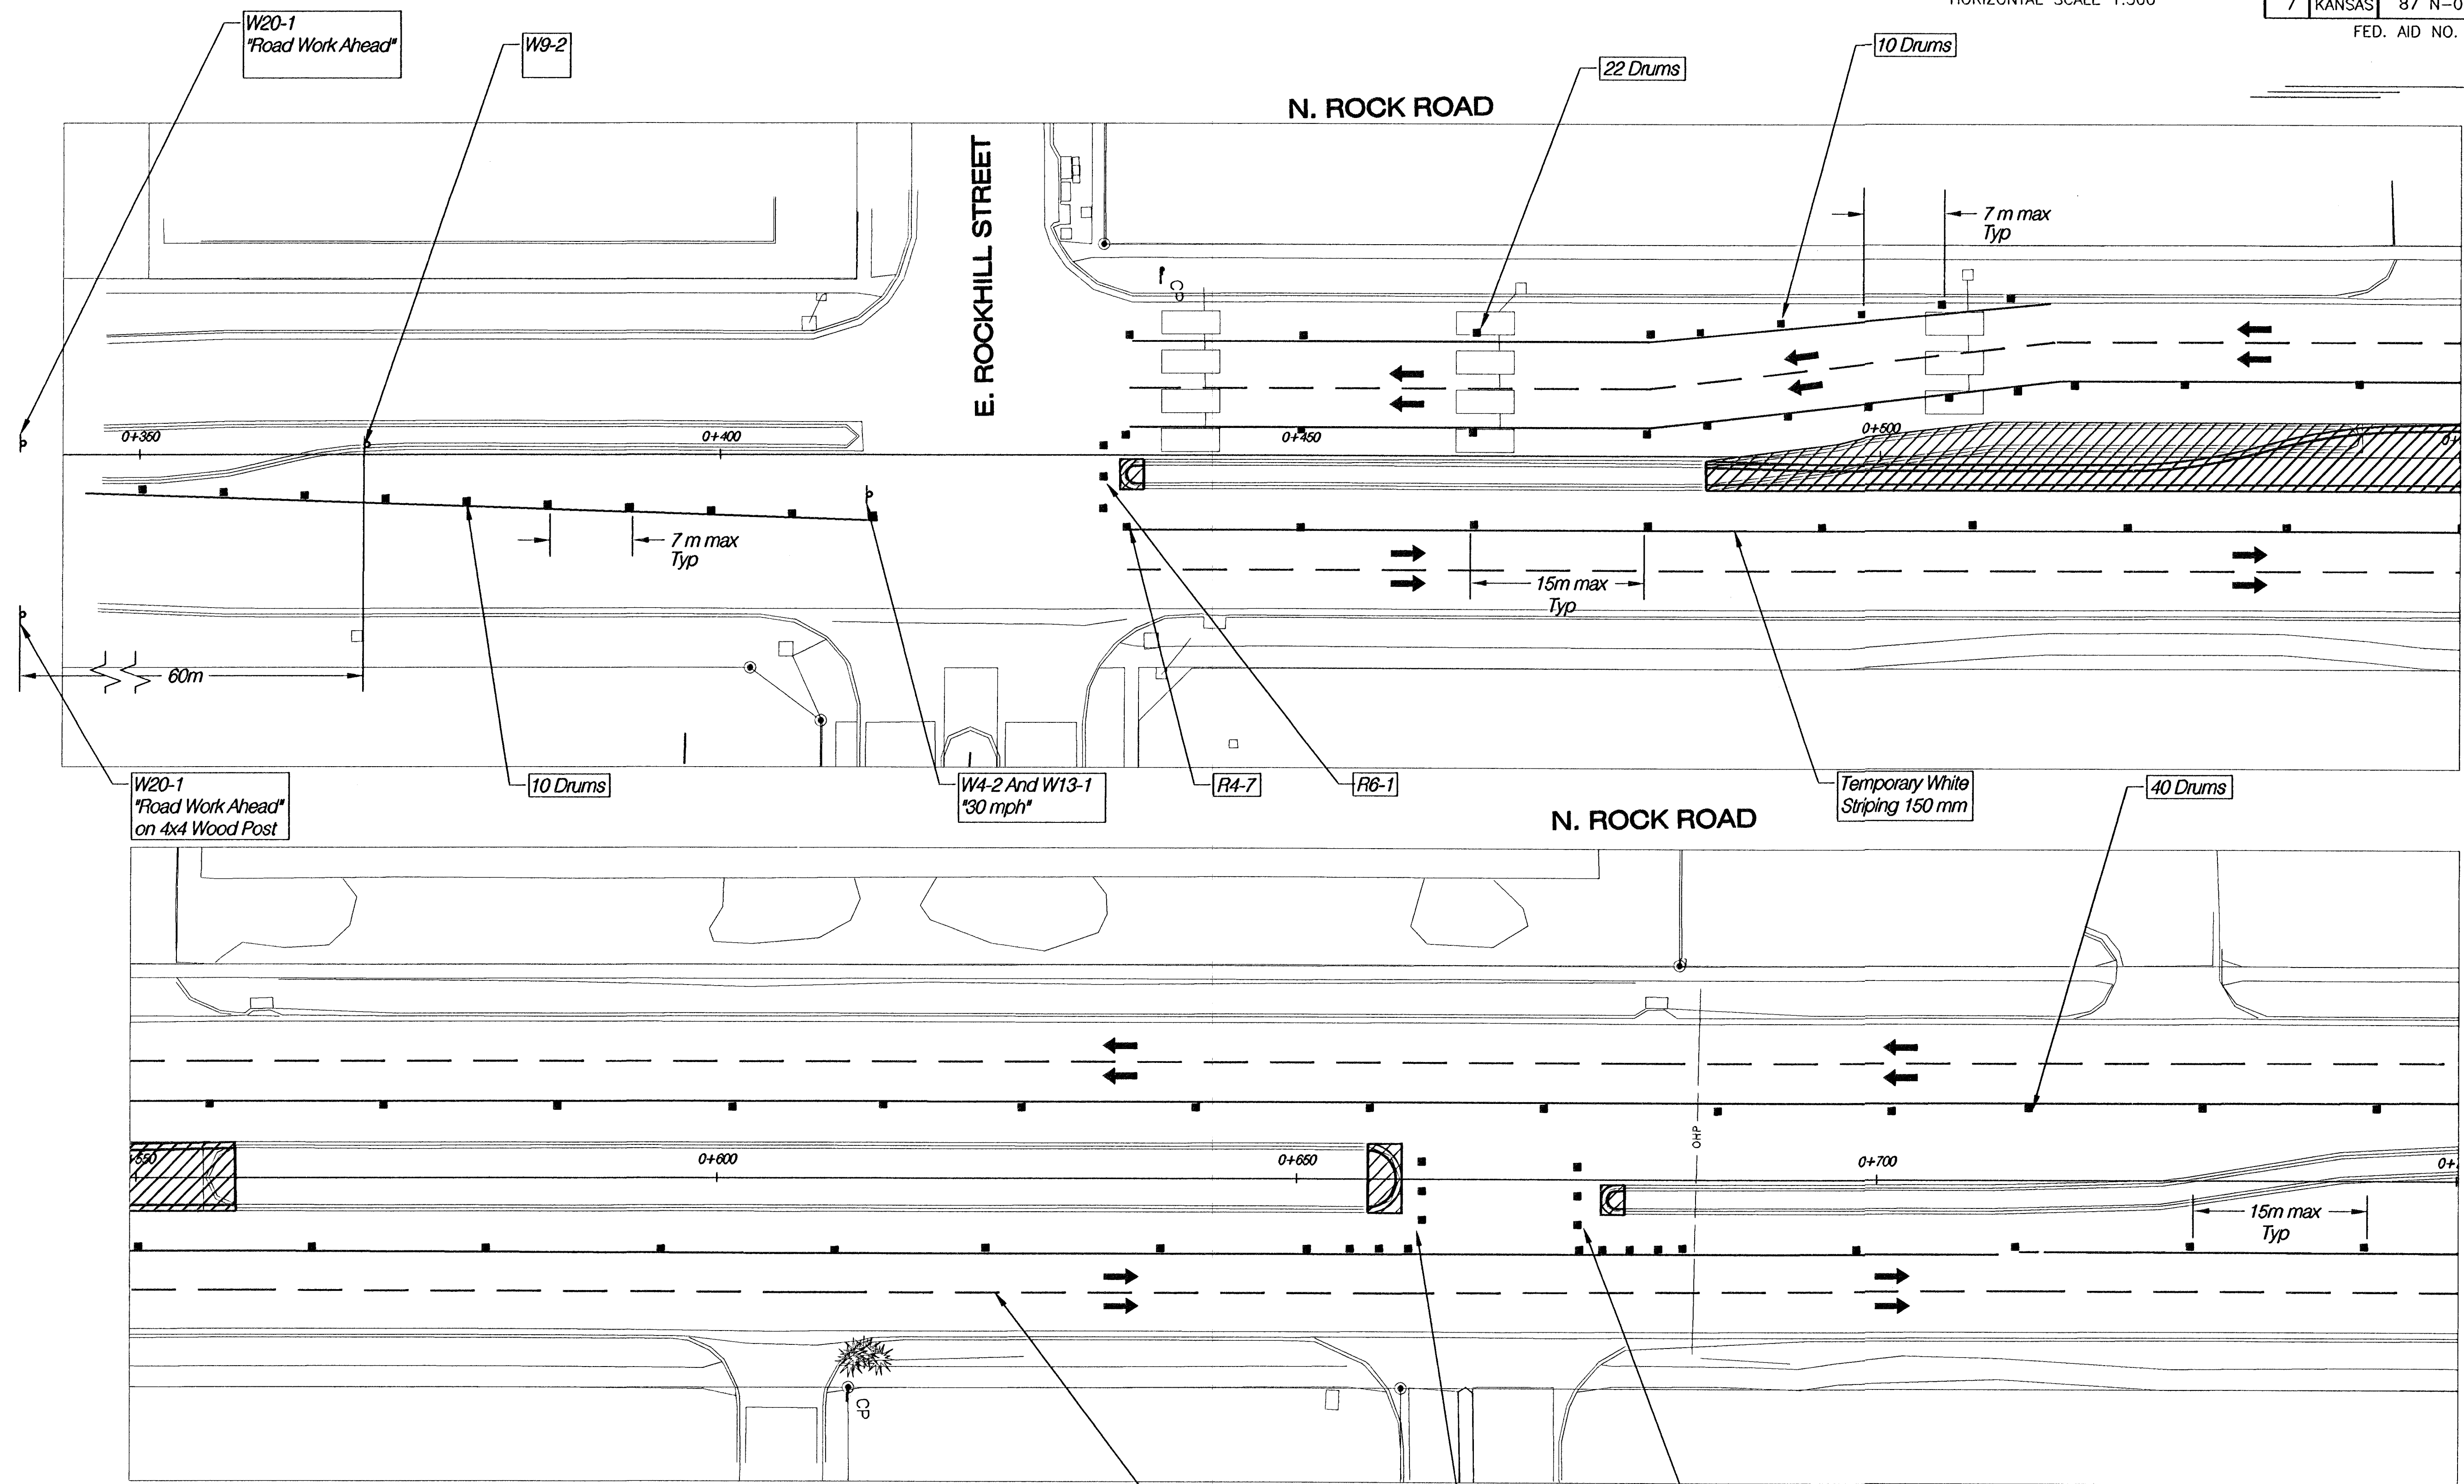

- Legend**
- Area Under Construction In Phase 8
N. 21st STREET Sta. 49+473.698 to Sta. 50+242.794
 - Area Previously Constructed (Phases 1,2,3,4,5,6 & 7)
 - Type III Barricade
 - Channelizing Device (Drum)

1. Remove Existing Striping And Previous Temporary Striping. Place New Temporary Striping.
2. Move Traffic To Outside Lanes
3. Sawcut And Remove Existing Pavement At Proposed Median Locations
4. Construct Median Curb & Gutter, Median Surfacing And Median Landscaping

N. ROCK ROAD
PHASE 8
STA. 0+350 - 0+750

HWS Consulting Group Inc.

Omaha Office
 10844 Old Mill Rd., Ste 1
 Omaha, NE 68154
 Phone: (402) 333-5792
 Fax: (402) 333-2248

Designed By: BWE	Checked By: RJK
Drawn By: HS	Date: 03-25-2002 Job No. 55-70-2003