



PLAN 10/20/2002 (Drawing) (Title) (Scale) (Date) (Time) (Author) (Reviewer) (Checker) (Approver) (Project) (Sheet) (Total)

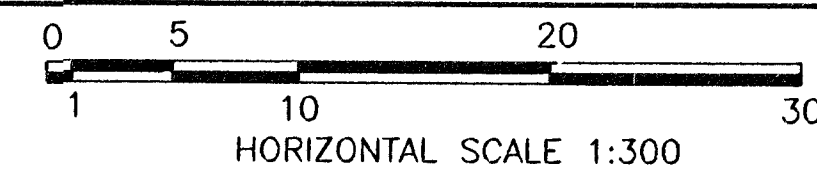

FHWA REG NO.	STATE	PROJECT NO.	YEAR	SHEET NO.	TOTAL SHEETS
7	KANSAS	87 N-0199-01	2002	72	158

FED. AID NO. CMQ-N019(901)

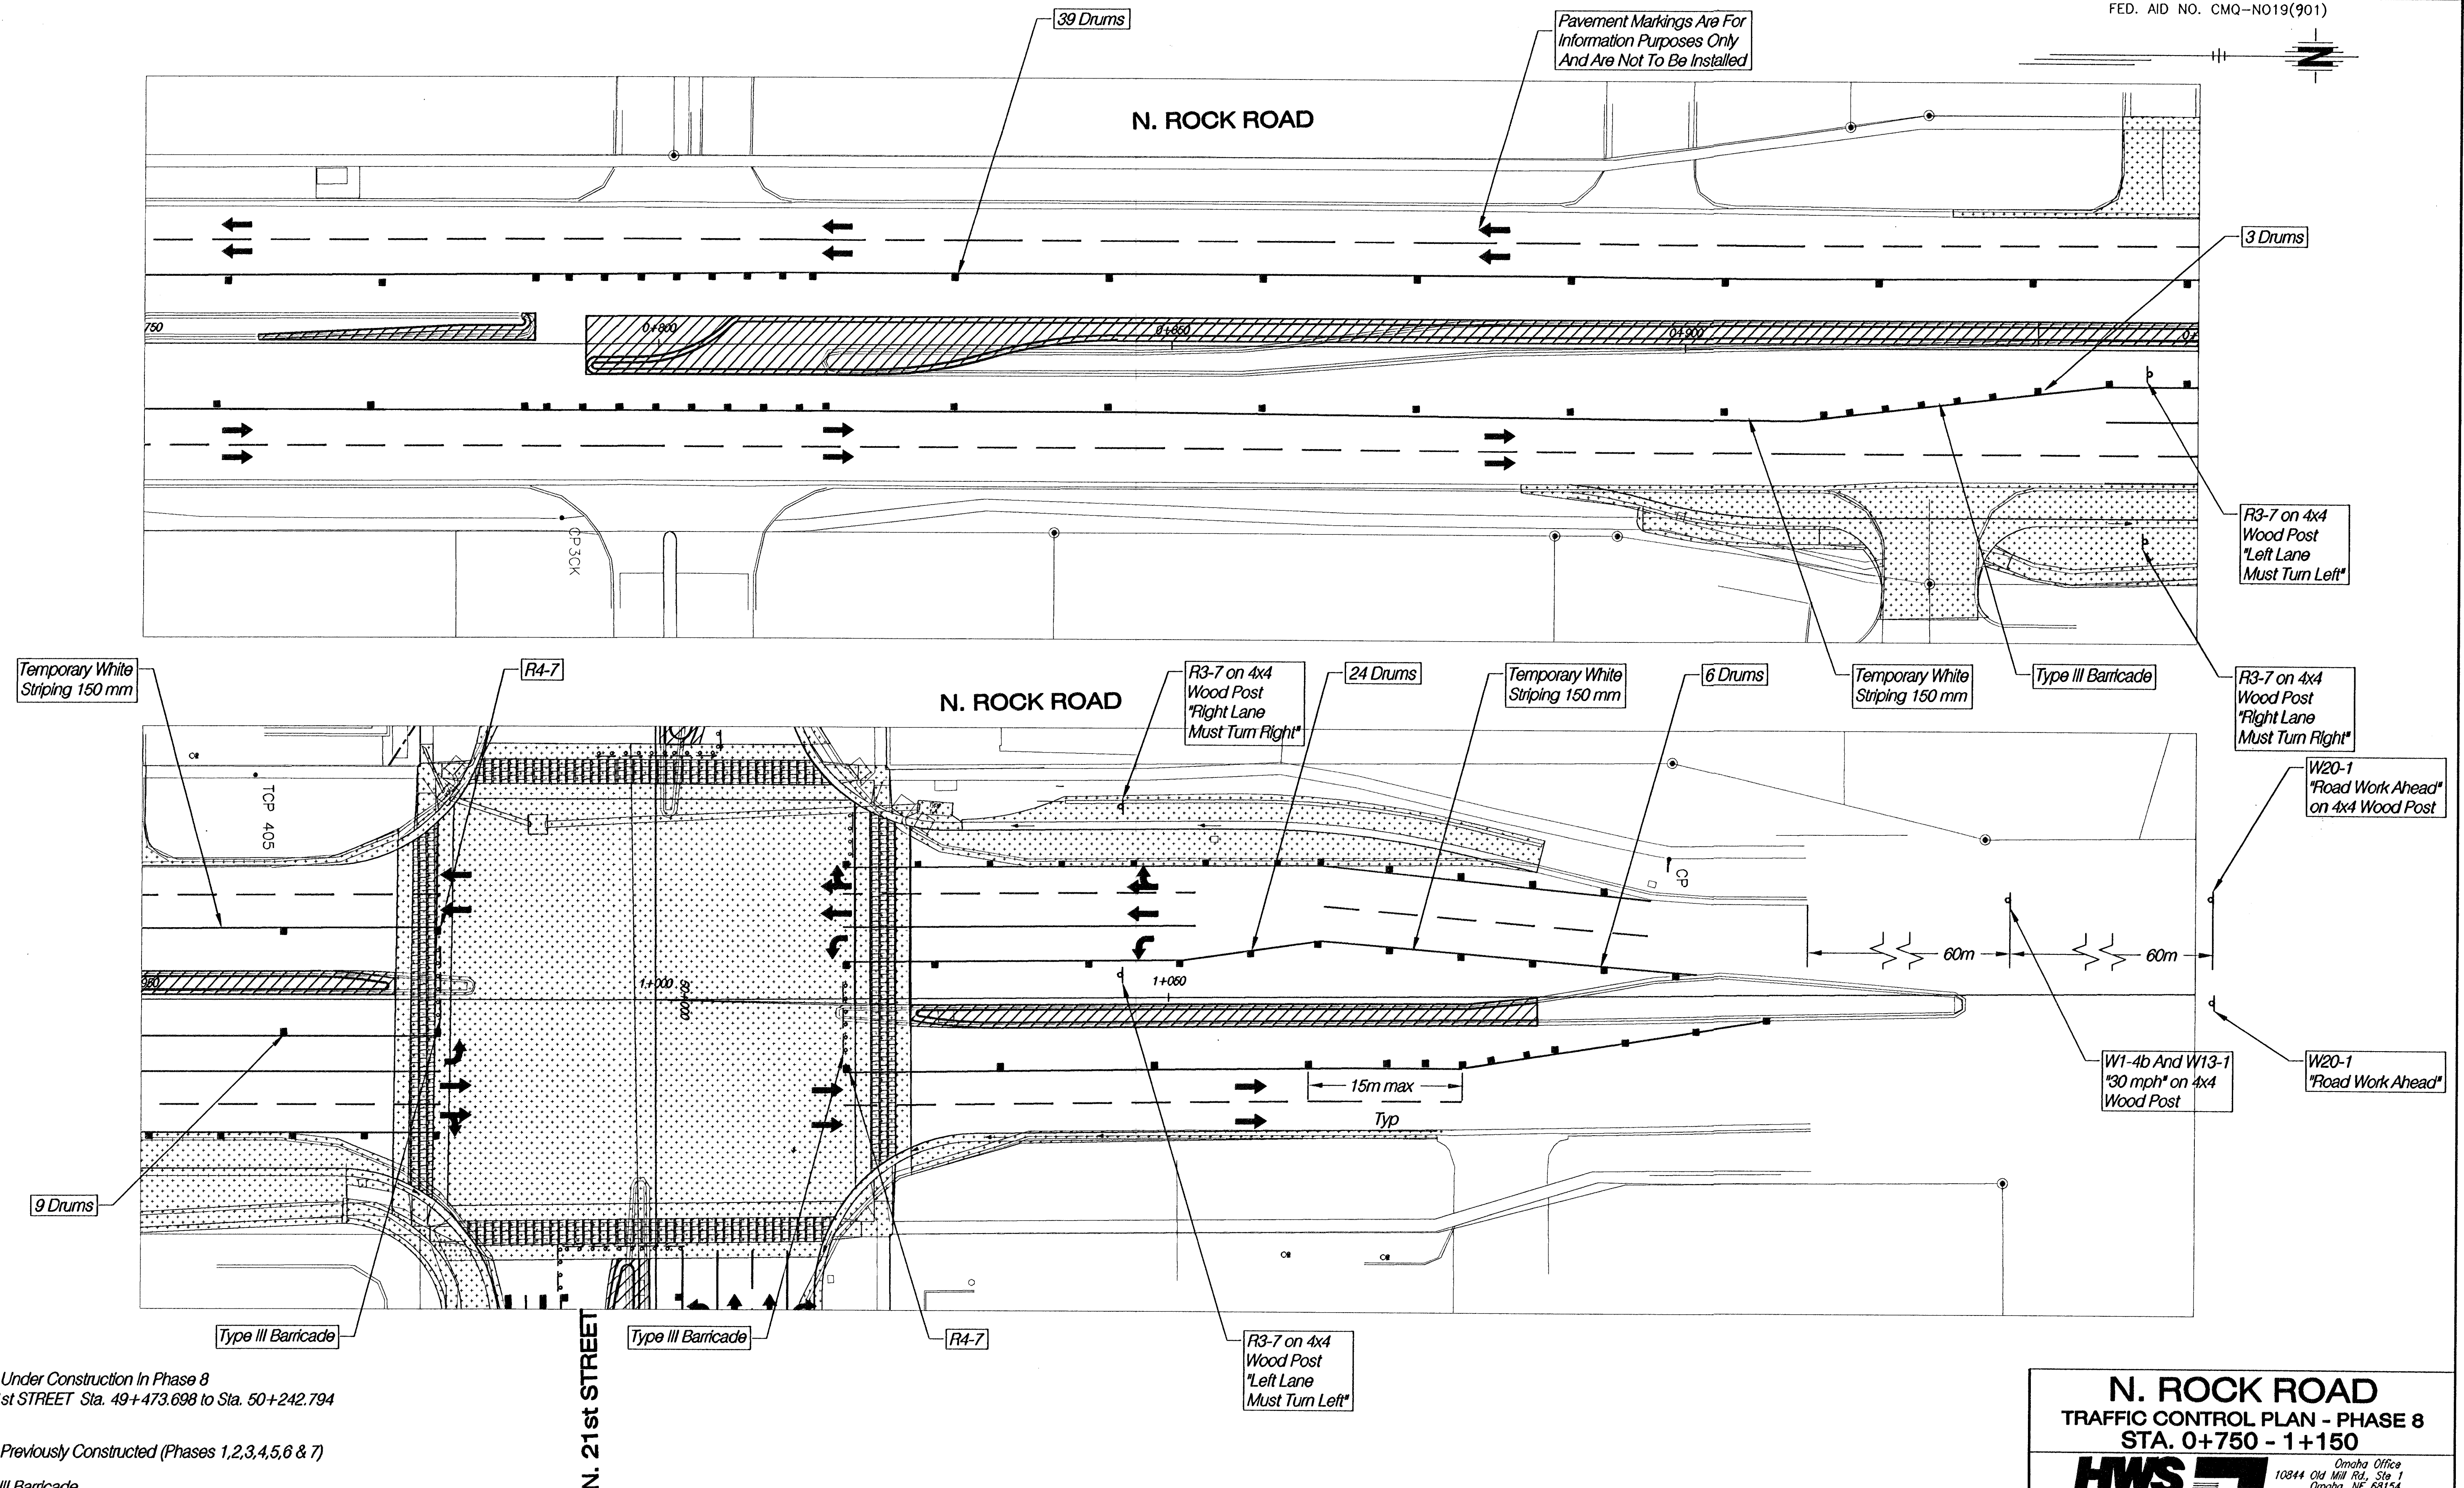

- Legend**
- Area Under Construction In Phase 8
N. 21st STREET Sta. 49+473.698 to Sta. 50+242.794
 - Area Previously Constructed (Phases 1,2,3,4,5,6 & 7)
 - Type III Barricade
 - Channelizing Device (Drum)

N. ROCK ROAD
TRAFFIC CONTROL PLAN - PHASE 8
STA. 0+750 - 1+150

HWS
Consulting Group Inc.

Omaha Office
10844 Old Mill Rd., Ste. 1
Omaha, NE 68154
Phone: (402) 333-5792
Fax: (402) 333-2248

Designed By: BWE
Checked By: RJK
Drawn By: HS
Date: 03-25-2002
Job No. 55-70-2003