




F:\PROJECTS\2002\03\2002\Traffic Control\N. 21st ST. 49+700 - 50+100.dwg (03/25/2002 02:22:38 PM) P:\HARDWARE\DESIGN\NET\0000

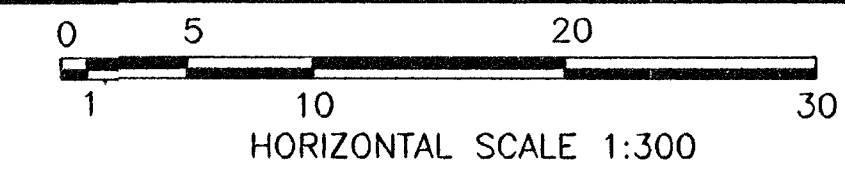

FHWA REG NO.	STATE	PROJECT NO.	YEAR	SHEET NO.	TOTAL SHEETS
7	KANSAS	87 N-0199-01	2002	74	158

FED. AID NO. CMQ-N019(901)

N. 21st STREET

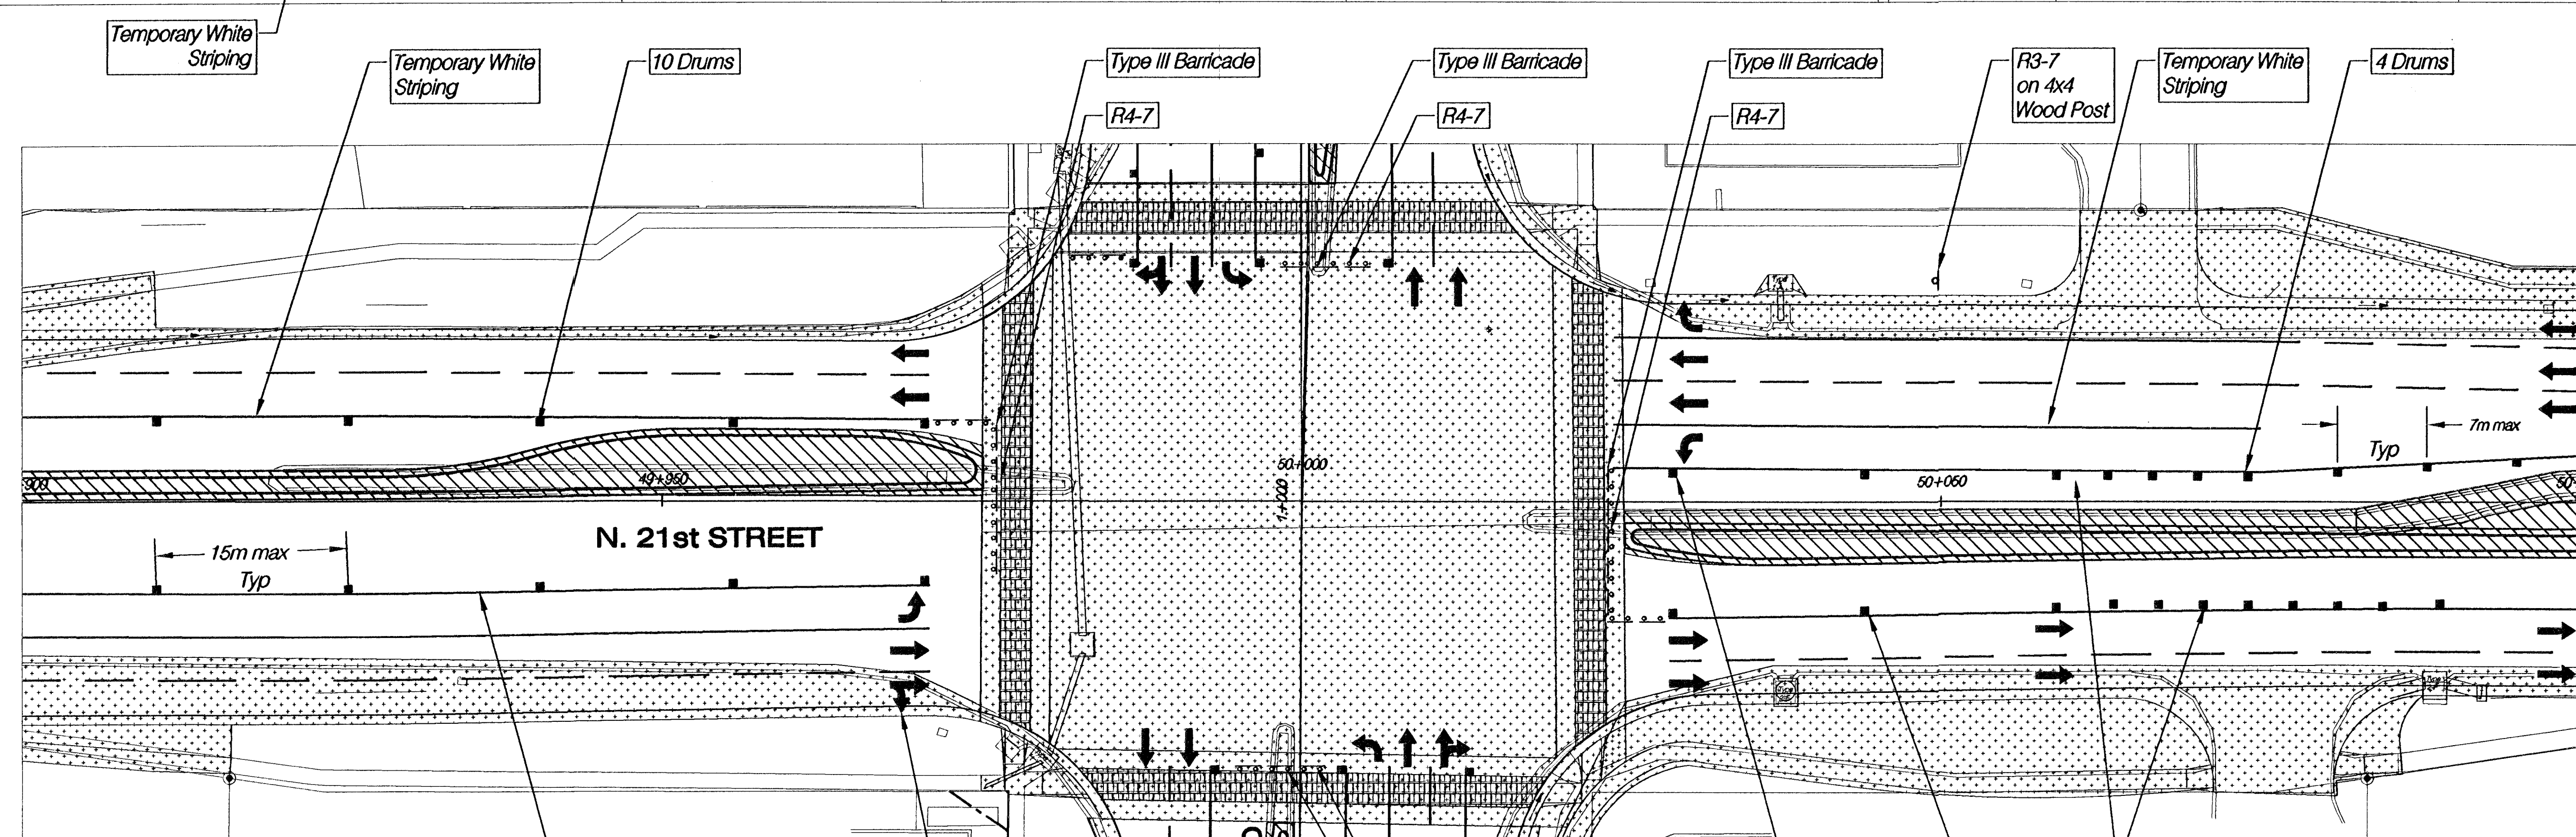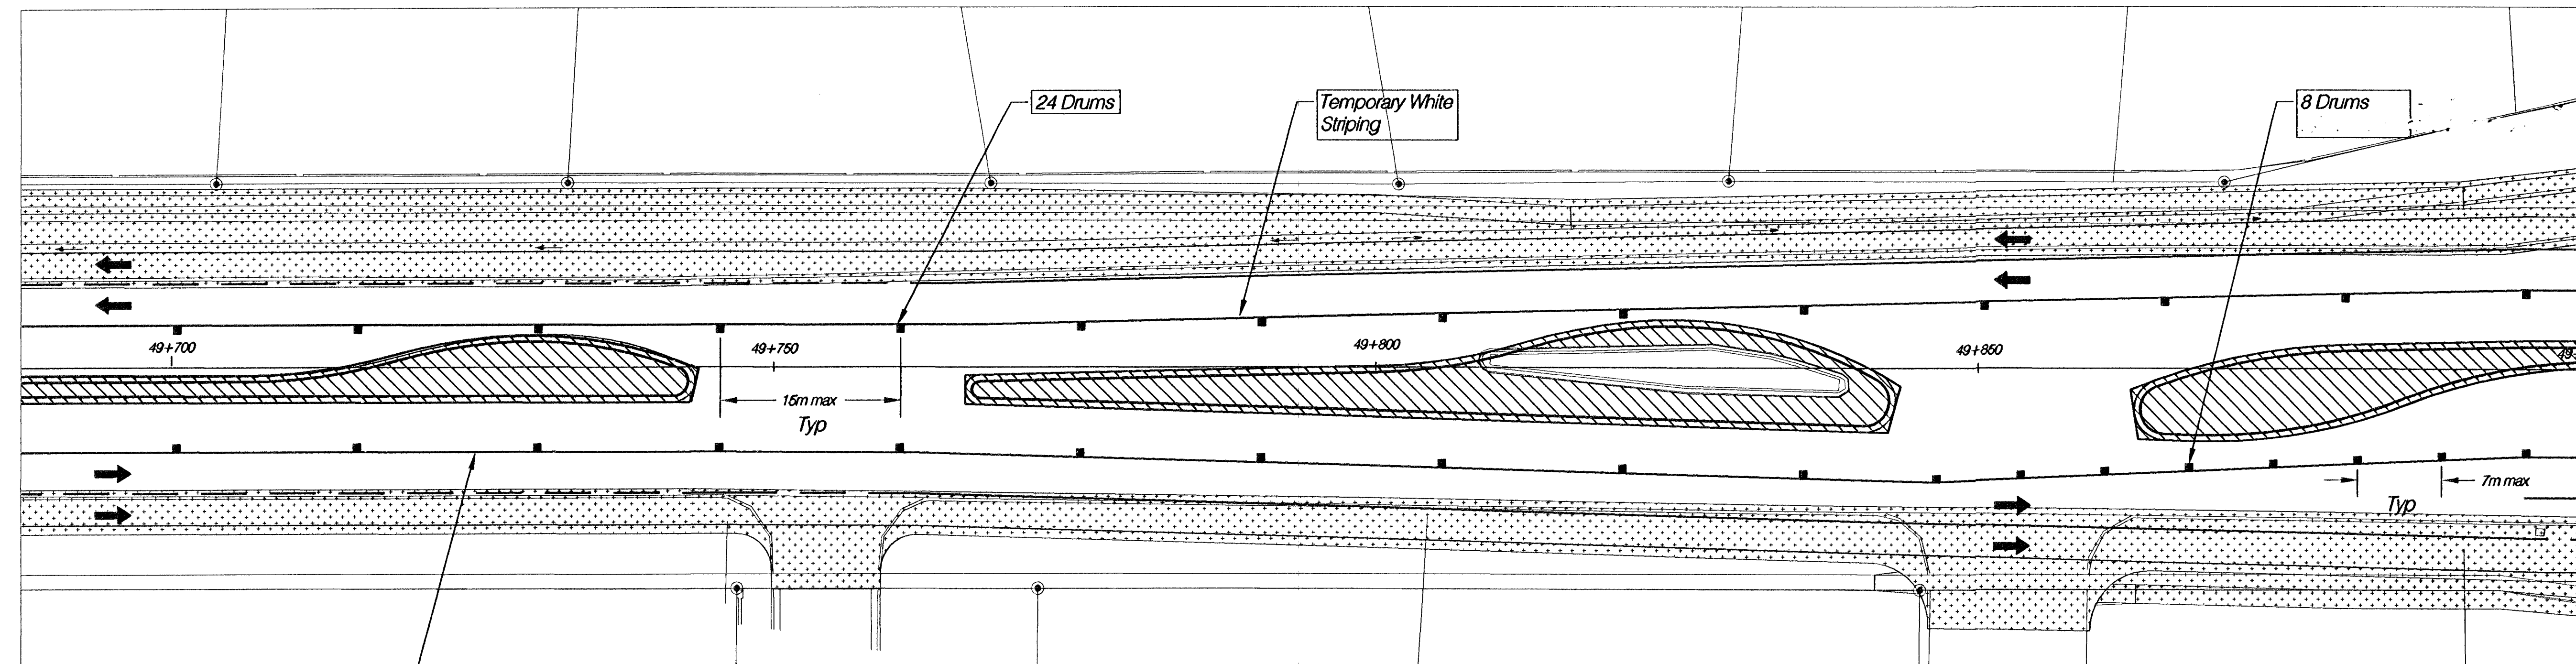

Legend

- Area Under Construction In Phase 8
N. 21st STREET Sta. 49+473.698 to Sta. 50+242.794
- Area Previously Constructed (Phases 1,2,3,4,5,6 & 7)
- Type III Barricade
- Channelizing Device (Drum)

Pavement Markings Are For
Information Purposes Only
And Are Not To Be Installed

N. ROCK ROAD

N. 21st STREET TRAFFIC CONTROL PLAN - PHASE 8 STA. 49+700 - 50+100

HWS Consulting Group Inc.		Omaha Office 10844 Old Mill Rd., Ste 1 Omaha, NE 68154 Phone: (402) 333-5792 Fax: (402) 333-2248
Designed By: BWE	Checked By: RJK	
Drawn By: HS	Date: 03-25-2002	Job No. 55-70-2003