



N. 21st STREET

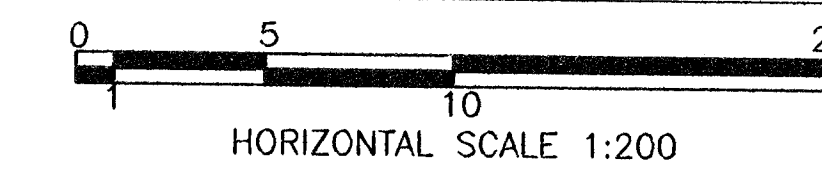

FHWA REG. NO.	STATE	PROJECT NO.	YEAR	SHEET NO.	TOTAL SHEETS
7	KANSAS	87 N-0199-01	2002	86	158

FED. AID NO. - CMQ-N019(901)

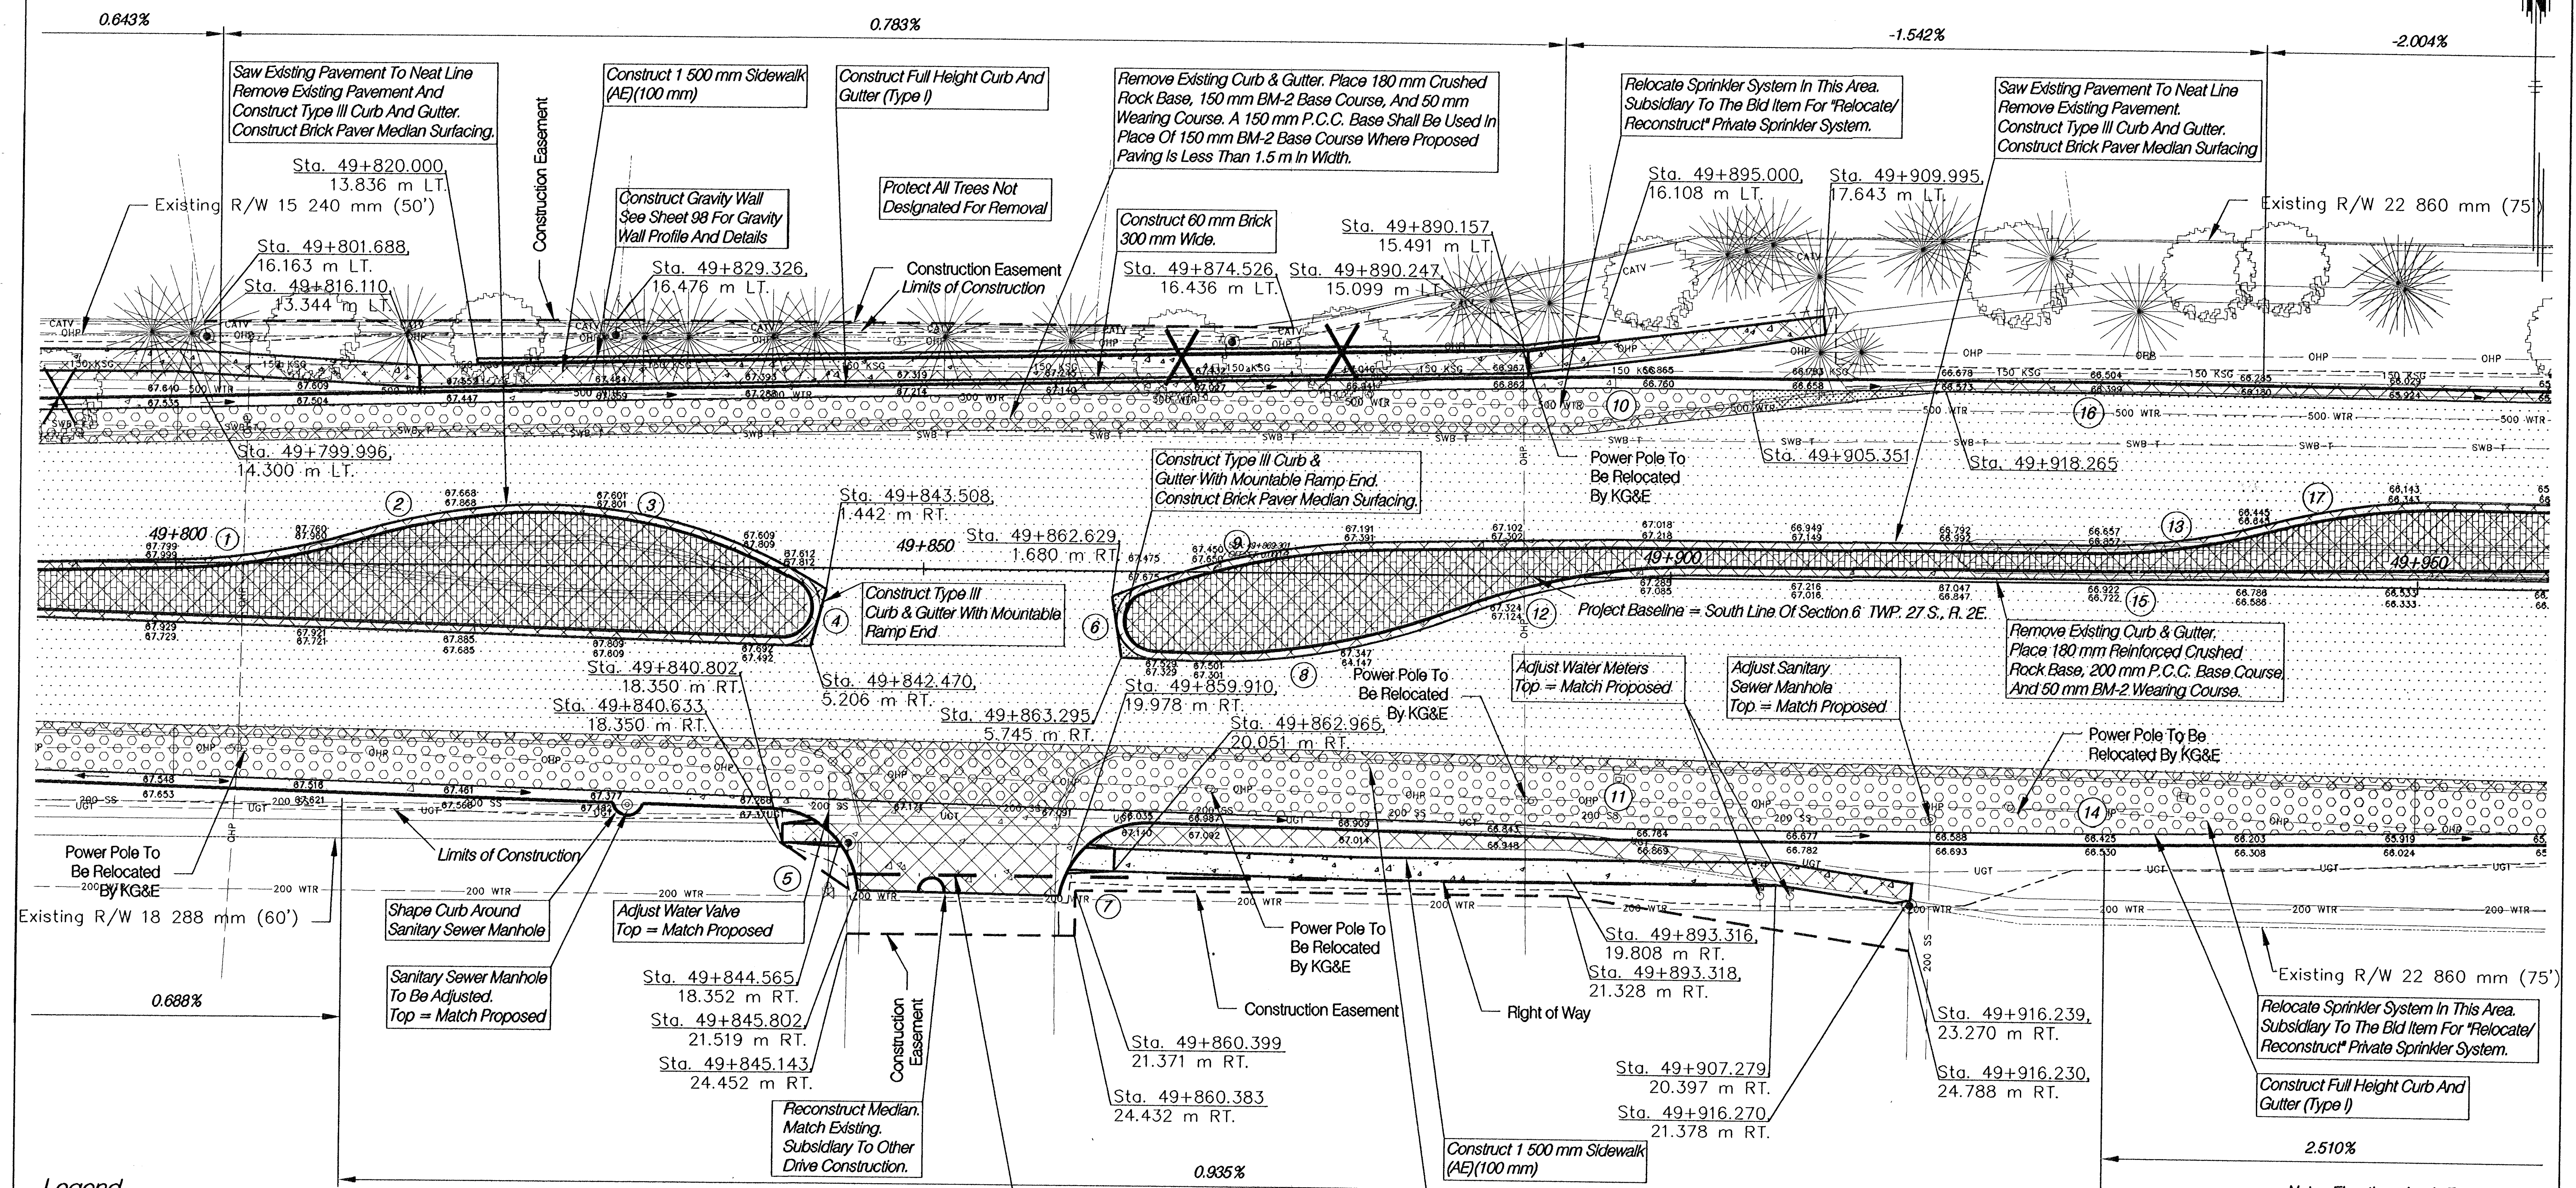

Legend

	Portland Cement Concrete		Existing Property Pin (Found)
	Brick Paver Median Surfacing		Control Point
	Pavement Milling w/ Asphalt Wearing Course		Construction Easement
	Full Depth Asphalt Pavement		Permanent Easement
	Brick Paver Crosswalk		Proposed Right Of Way
	Concrete Base w/ Asphalt Wearing Course		Existing Right Of Way
	Pavement Removal		Geometrics, See Sheet 93 For Data

N. 21st STREET PLAN
STA. 49+800 - 49+950

HWS
 Consulting Group Inc.

Manhattan Office
 3206 Kimball Avenue
 Manhattan, KS 66503
 Phone: (785) 539-2202
 Fax: (785) 539-2393

Designed By: EWE
 Drawn By: HS

Checked By: RJK
 Date: 03-25-2002
 Job No. 55-70-2003

See Sheets 20 To 43 For Construction Phasing

Note: Elevations Are At Even 10 m Stations Unless Otherwise Noted.