


HORIZONTAL SCALE 1:100
VERTICAL SCALE 1:5

FHWA REG NO.	STATE	PROJECT NO.	YEAR	SHEET NO.	TOTAL SHEETS
7	KANSAS	87 N-0199-01	2002	99	158

FED. AID NO. - CMQ-N019(901)

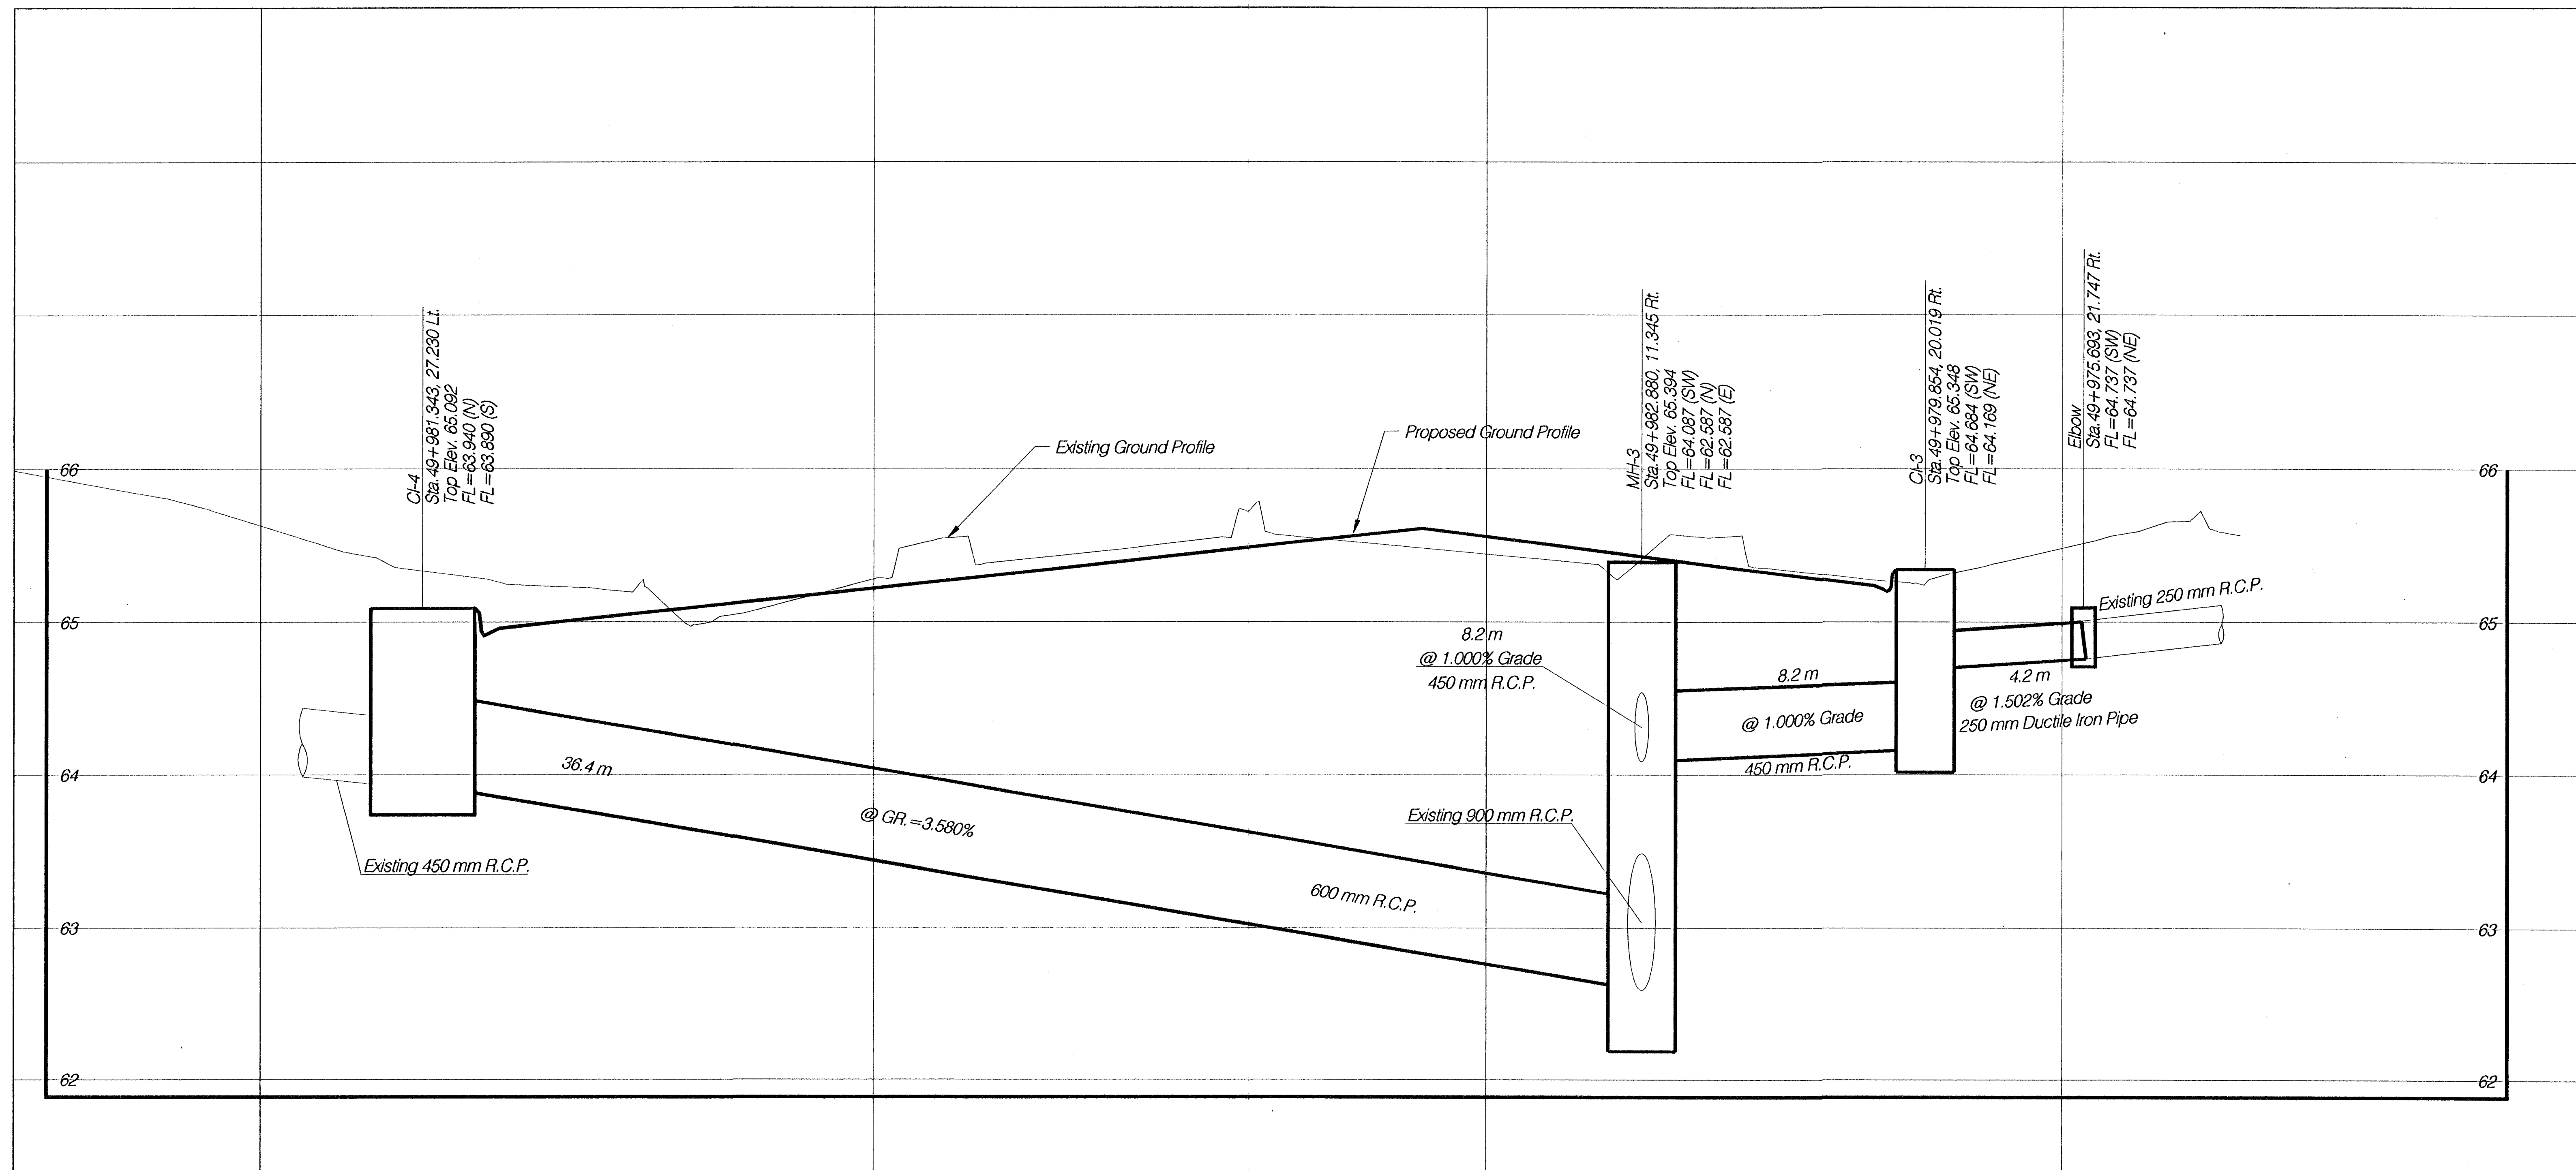

N 21st STREET PIPE PROFILES

HWS Consulting Group Inc.
Omaha Office
10844 Old Mill Rd., Ste 1
Omaha, NE 68154
Phone: (402) 333-5792
Fax: (402) 333-2248

Designed By: BWE	Checked By: RJM
Drawn By: HJS	Date: 03-25-2002 Job No. 55-70-2003