

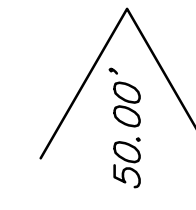
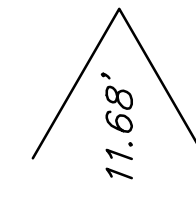
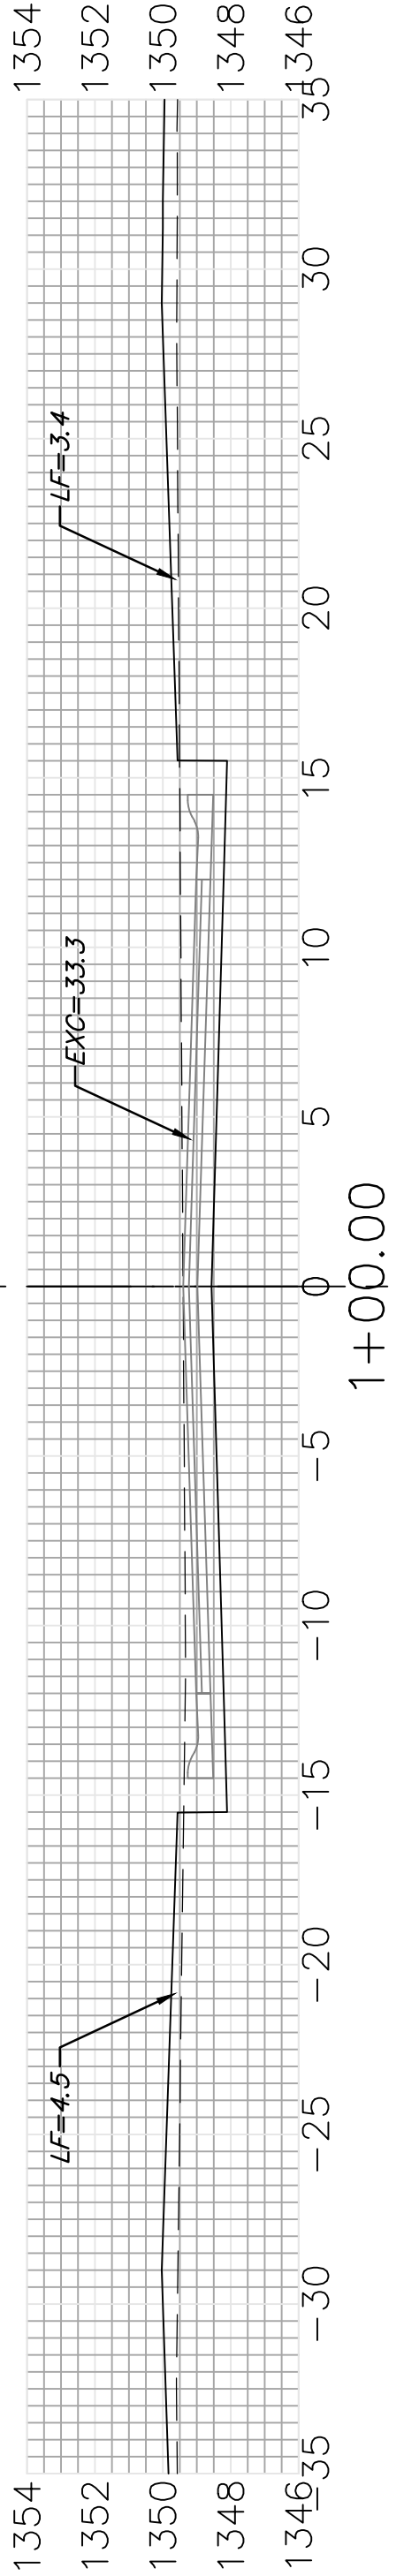


$EXC = 12.7$   
 $LF = 4.0$   
 $CF = 0.0$

$EXC = 58.7$   
 $LF = 15.9$   
 $CF = 0.0$

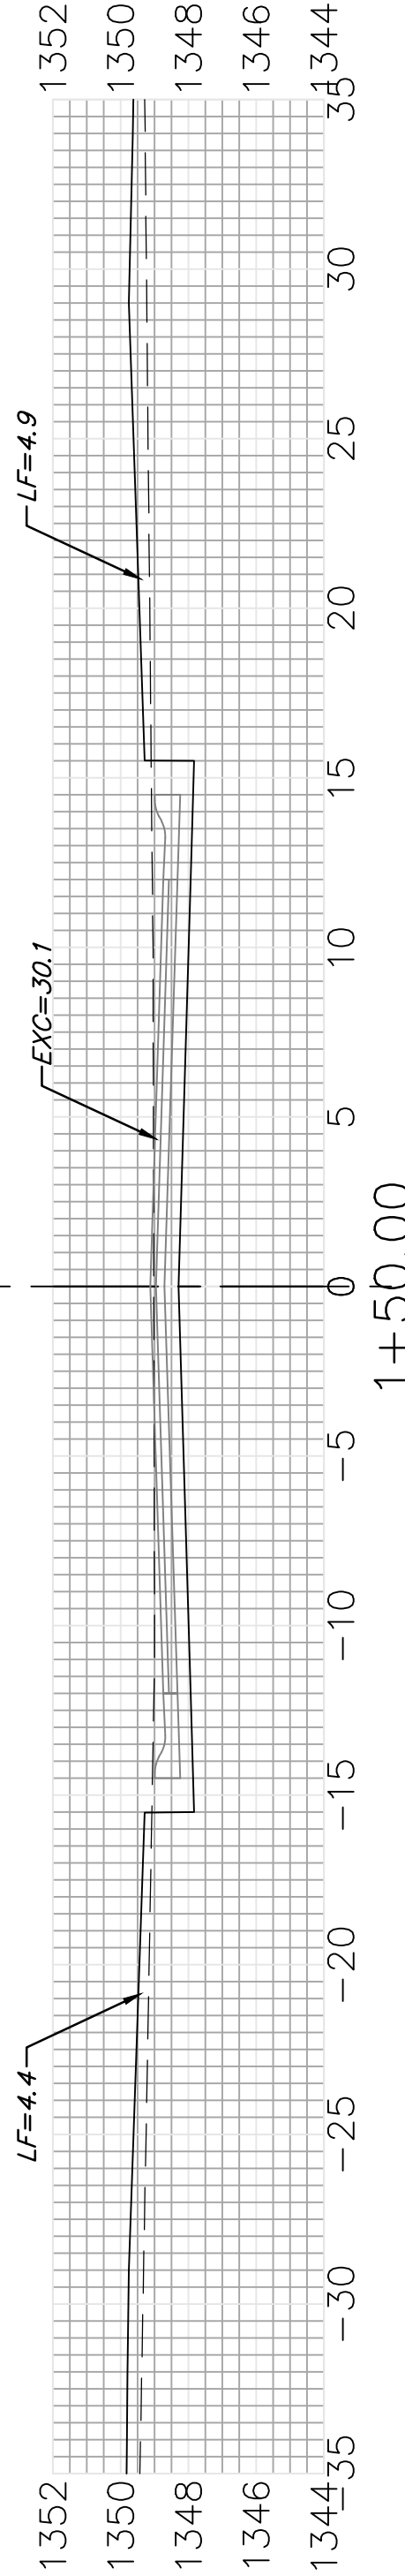

**Sheet Totals**  
 Excavation = 71.4 C.Y.  
 Loose Fill = 19.9 C.Y.  
 Compacted Fill = 0.0 C.Y.

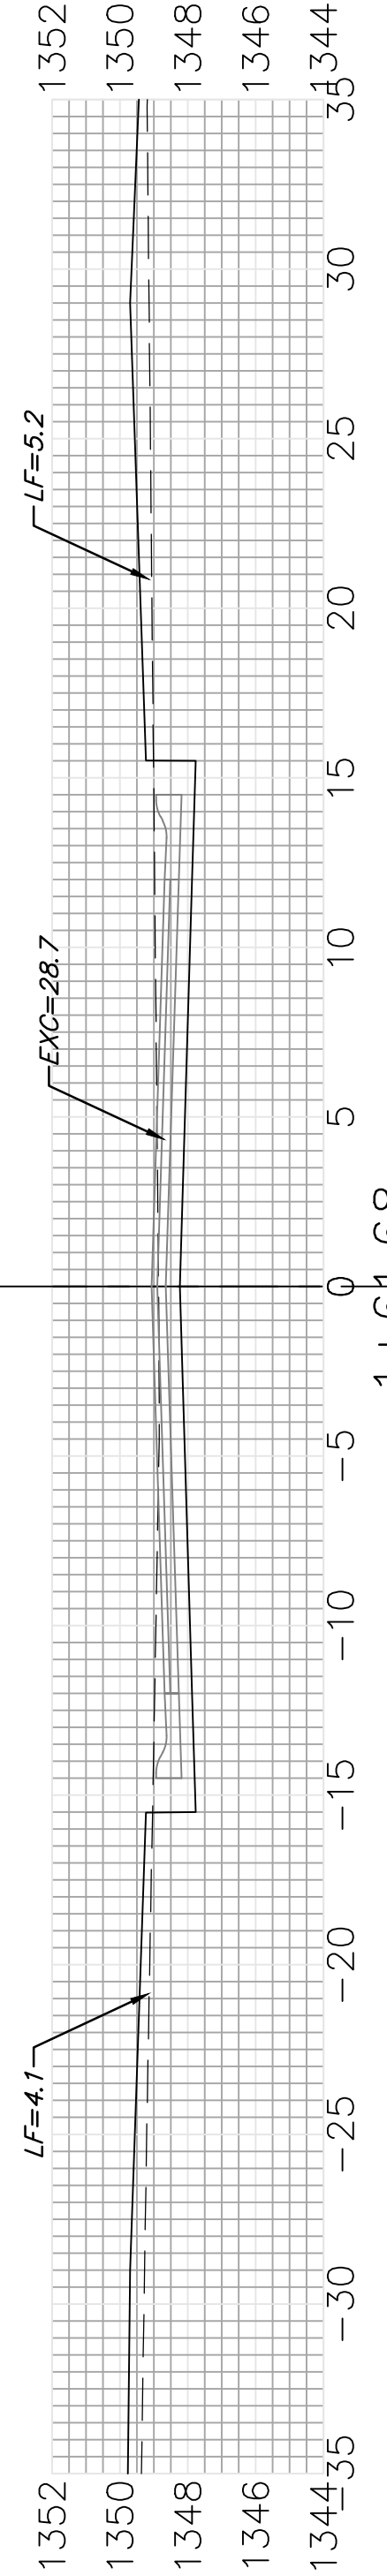

MANTANE CT.