


FHWA REG NO.	STATE	PROJECT NO.	YEAR	SHEET NO.	TOTAL SHEETS
7	KANSAS	87 N-0199-01	2002	128	158

FED. AID NO. - CMQ-N019(901)

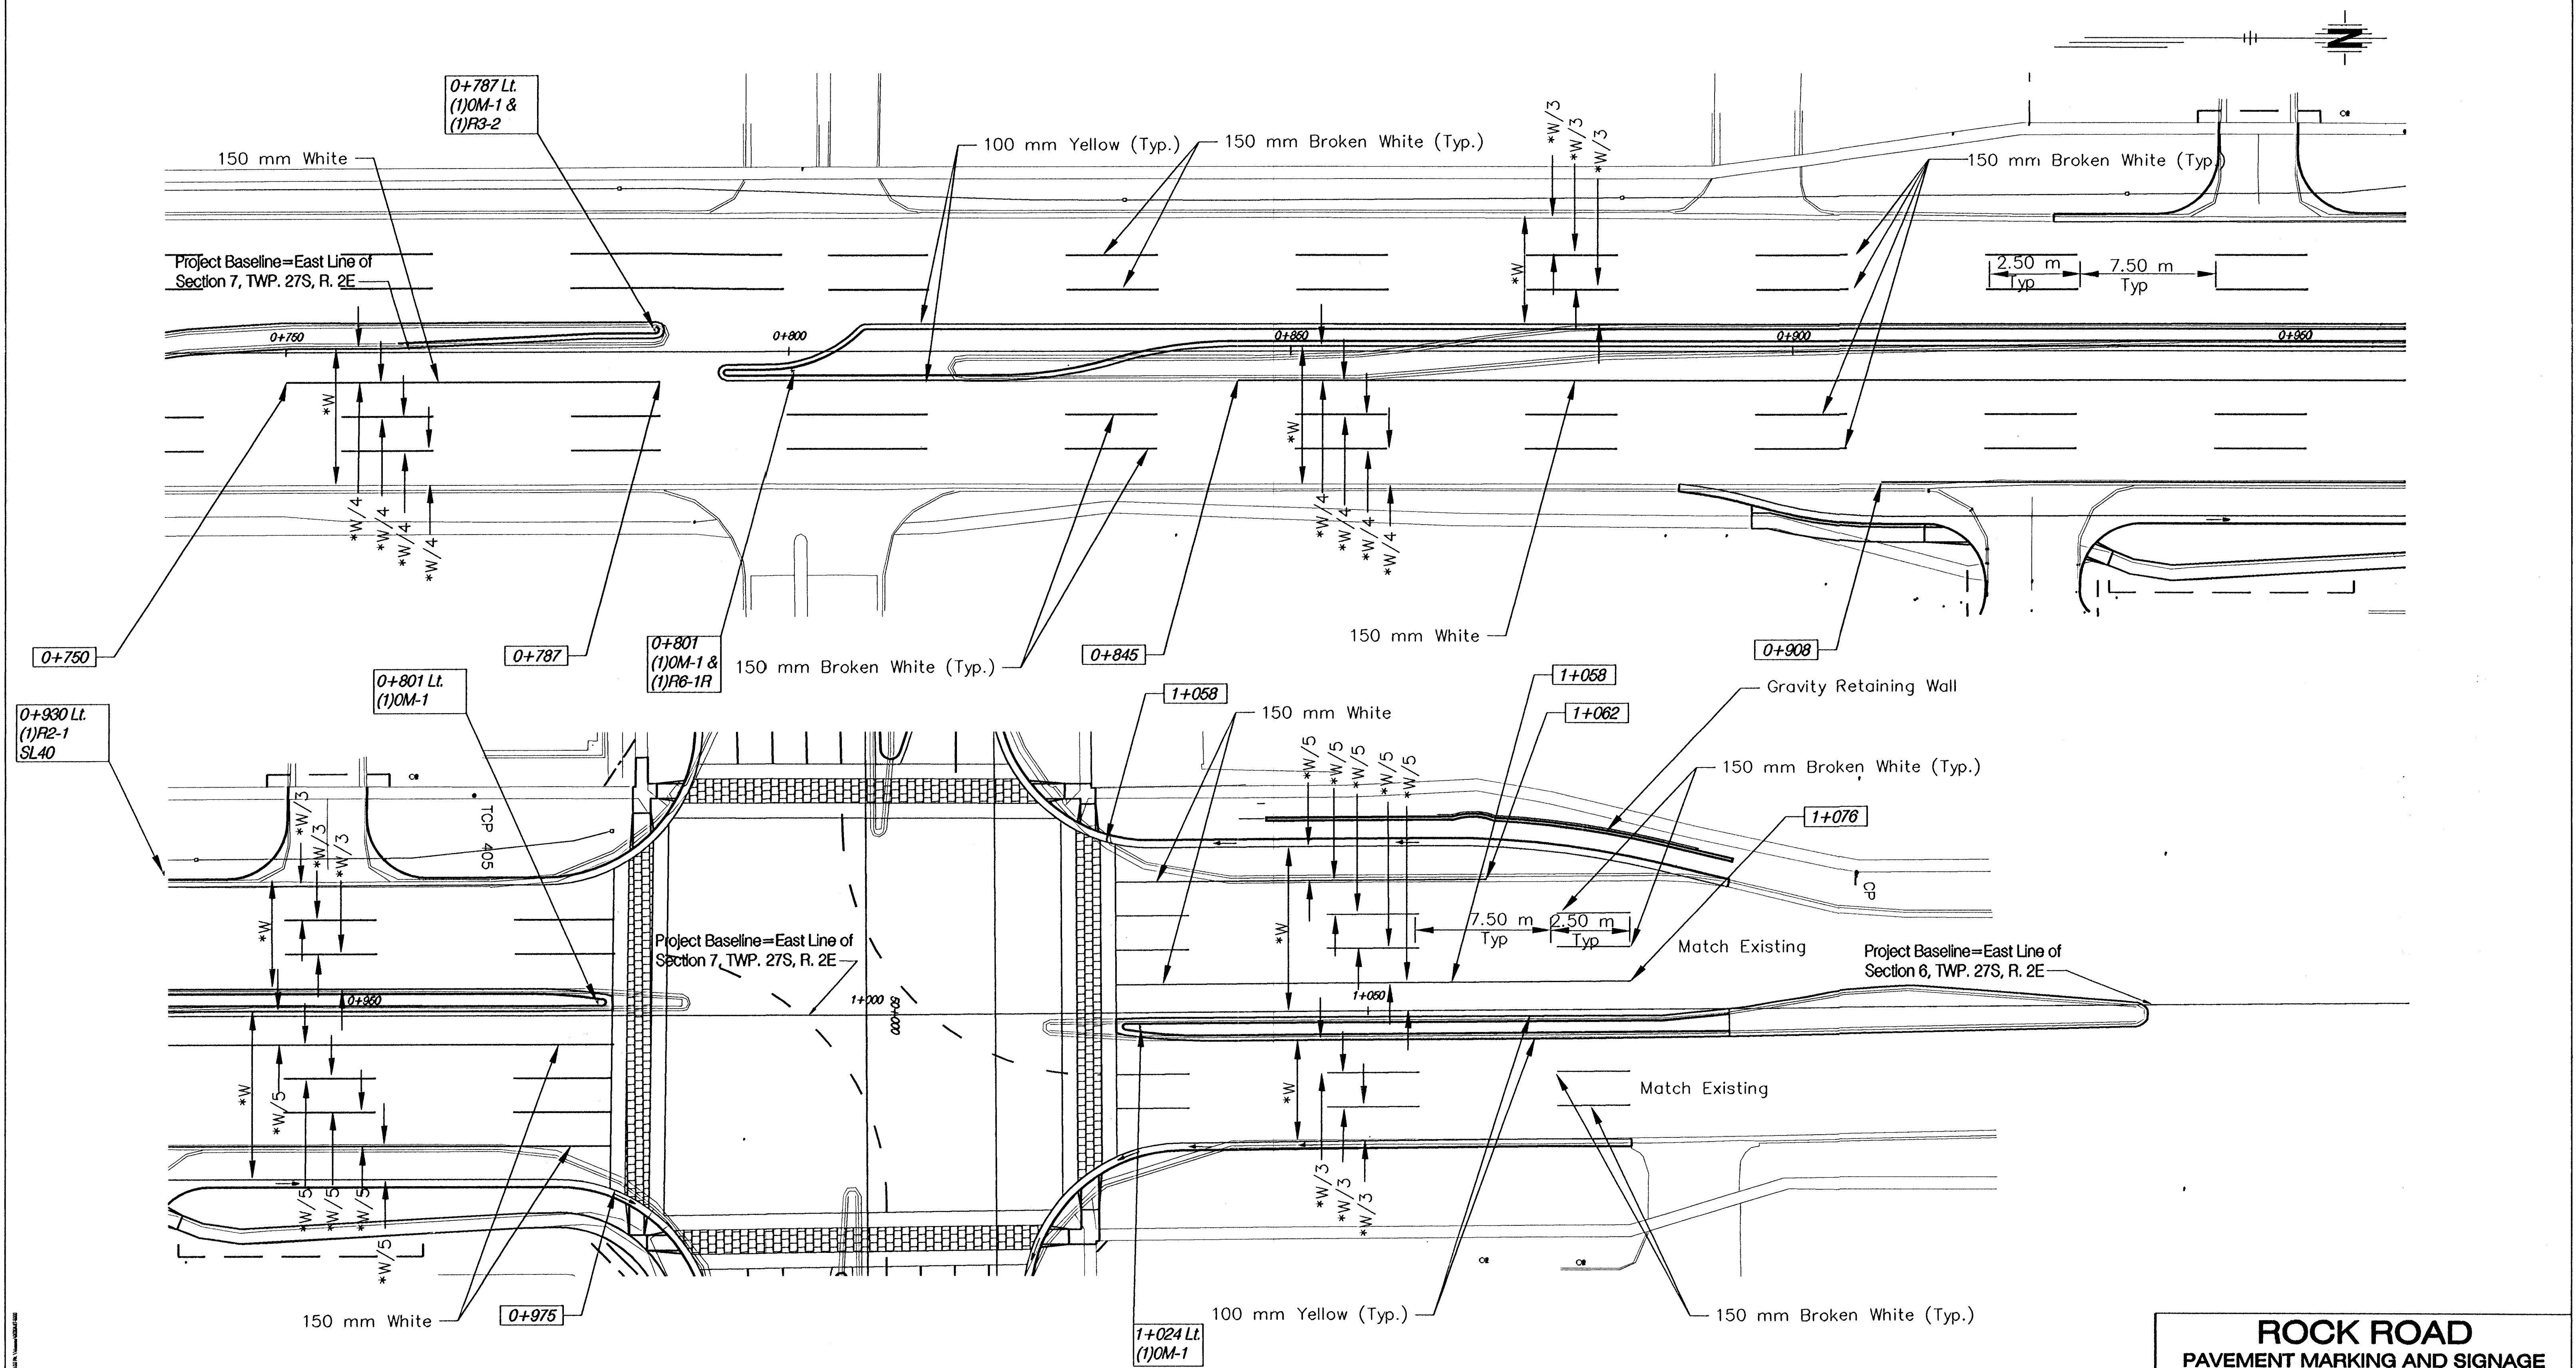

NOTE:
*W = Roadway Width Measured From
Gutterline to Gutterline (Varies)

NOTE:
Any Marking Removed For Traffic
Control Will Be Replaced

**ROCK ROAD
PAVEMENT MARKING AND SIGNAGE
STA. 0+750 - 1+150**

HMS Consulting Group Inc

Omaha Office
10844 Old Mill Rd., Ste 1
Omaha, NE 68154
Phone: (402) 333-5792
Fax: (402) 333-2248

Designed By: BWE	Checked By: RJK
Drawn By: HS	Date: 03-25-2002 Job No. 55-70-2003