


Notes:

1. Placement of conduit runs and Controller are typical and may be adjusted as directed by the Engineer to facilitate installation.

LEGEND


- ◁ Existing Junction Box
- ▭ Vehicle Detection Zone
- ① Detection Number
- - - Existing Conduit

Scale: 1 : 200

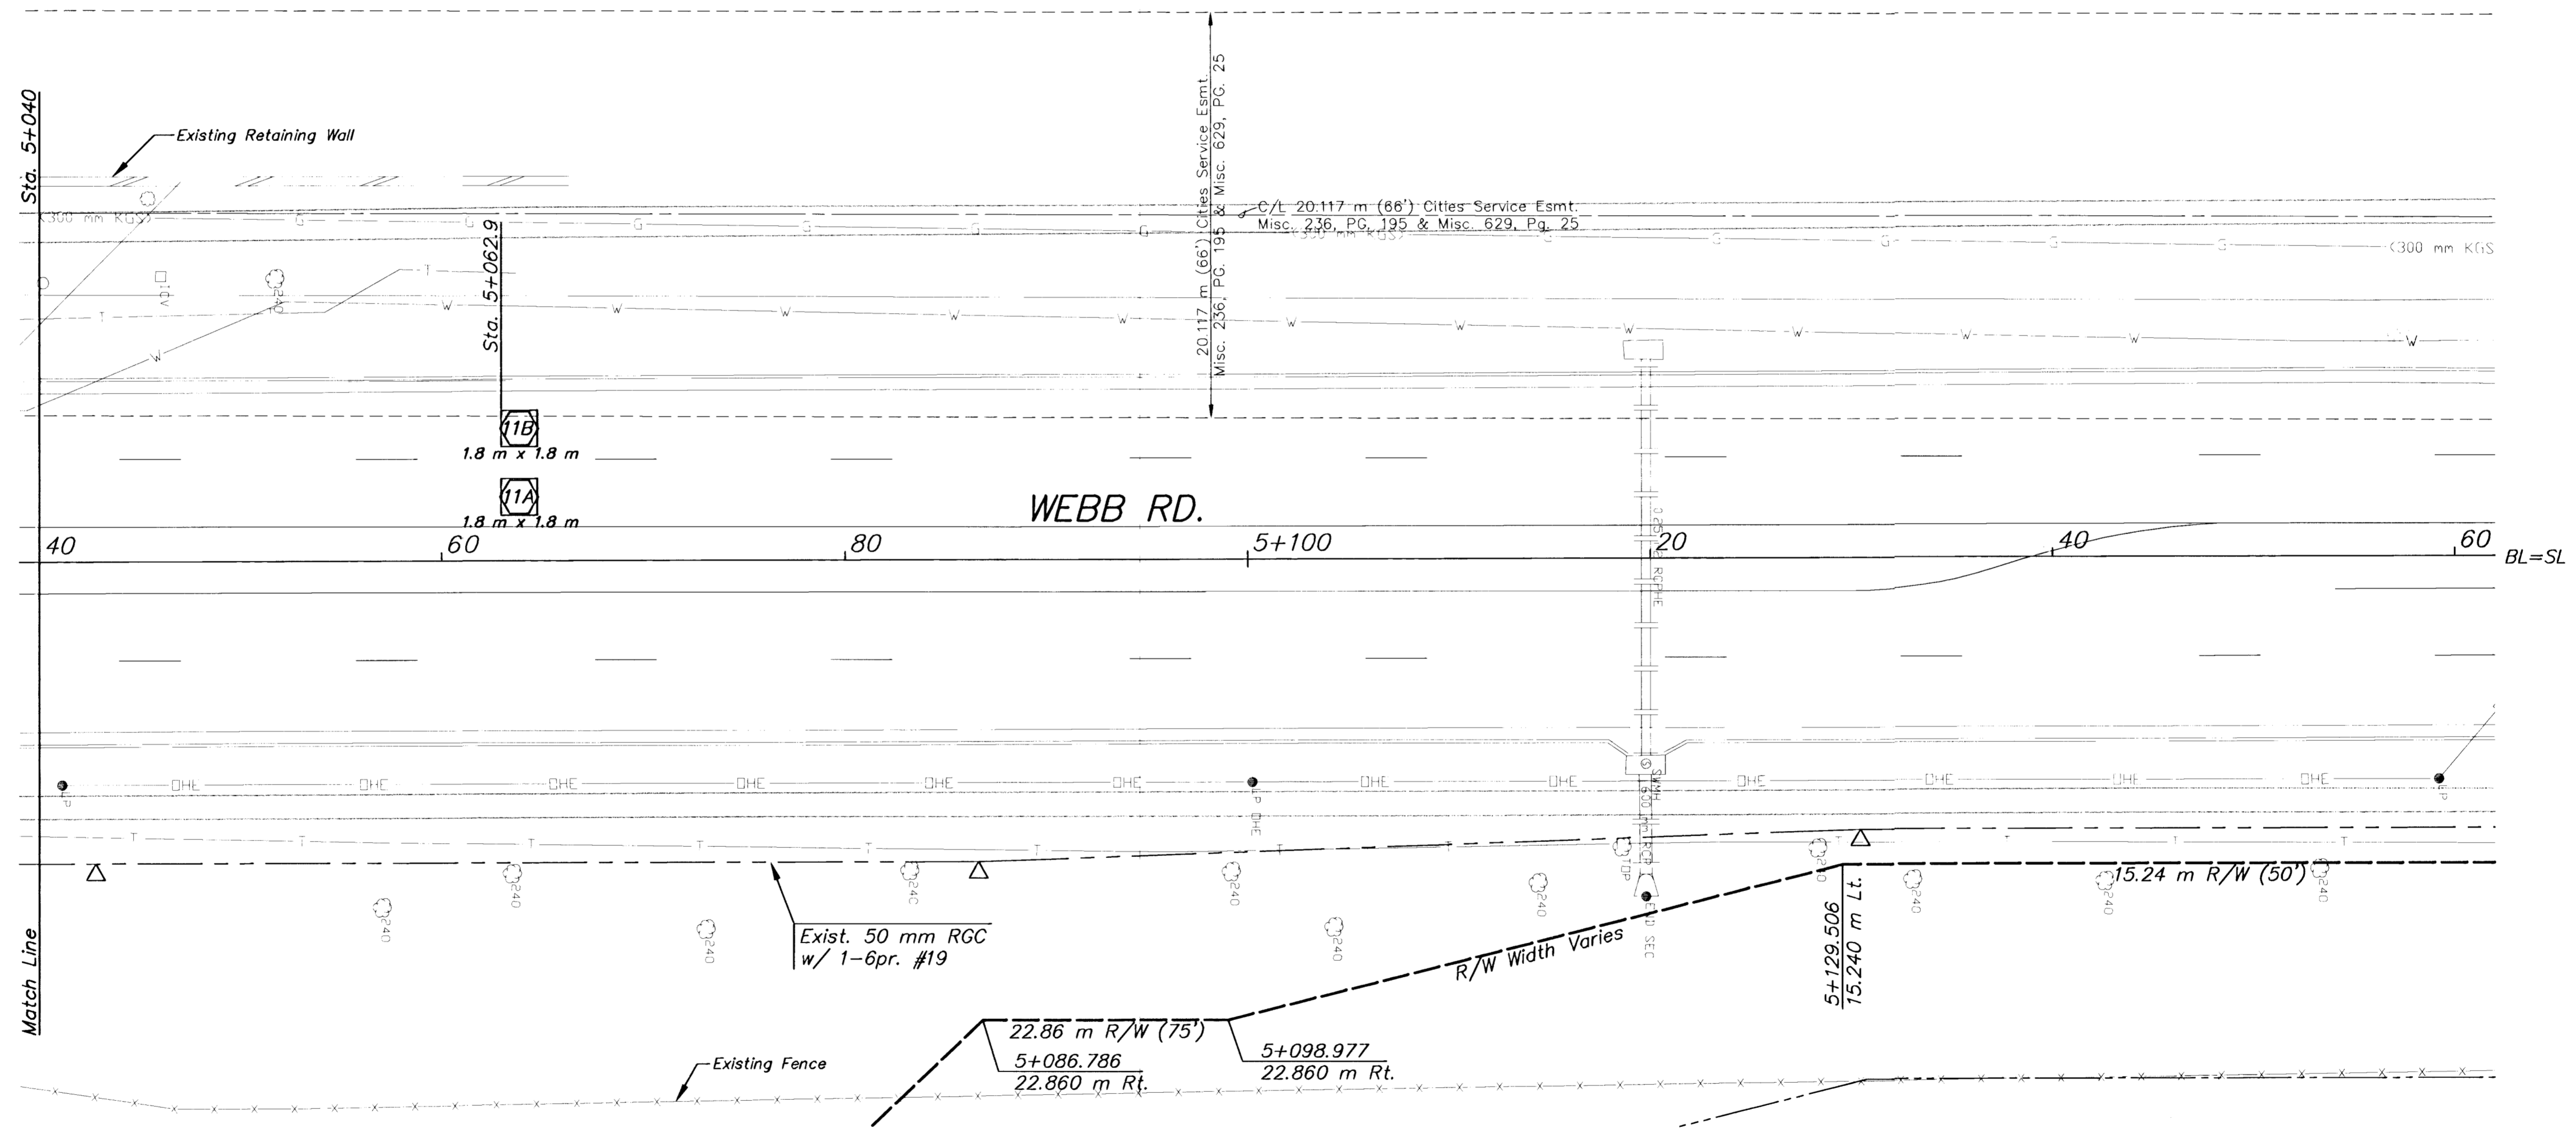

DATE	
BY	
REFERENCES NOTED	
REFERENCES CHECKED	

H:\CIVIL\01058\DWG\WEBB\SIGNAL\WEBBSG2.DWG



**MKEC**  
ENGINEERING  
CONSULTANTS

411 N. WEBB ROAD  
WICHITA, KS. 67206  
316 - 684 - 9600

**WEBB ROAD @ 29TH. STREET**  
PROJECT NAME

**SIGNALIZATION PLAN**  
**STA 5+040 TO STA 5+160**  
SHEET TITLE

ASH DESIGN BY:	WNJ DRAWN BY:	GJA CHECKED BY:
Jan. 2003 DATE	WEBBSG2 JOB NO.	5 / 9 SHEET/OF