


SCALE: 1" = 20'

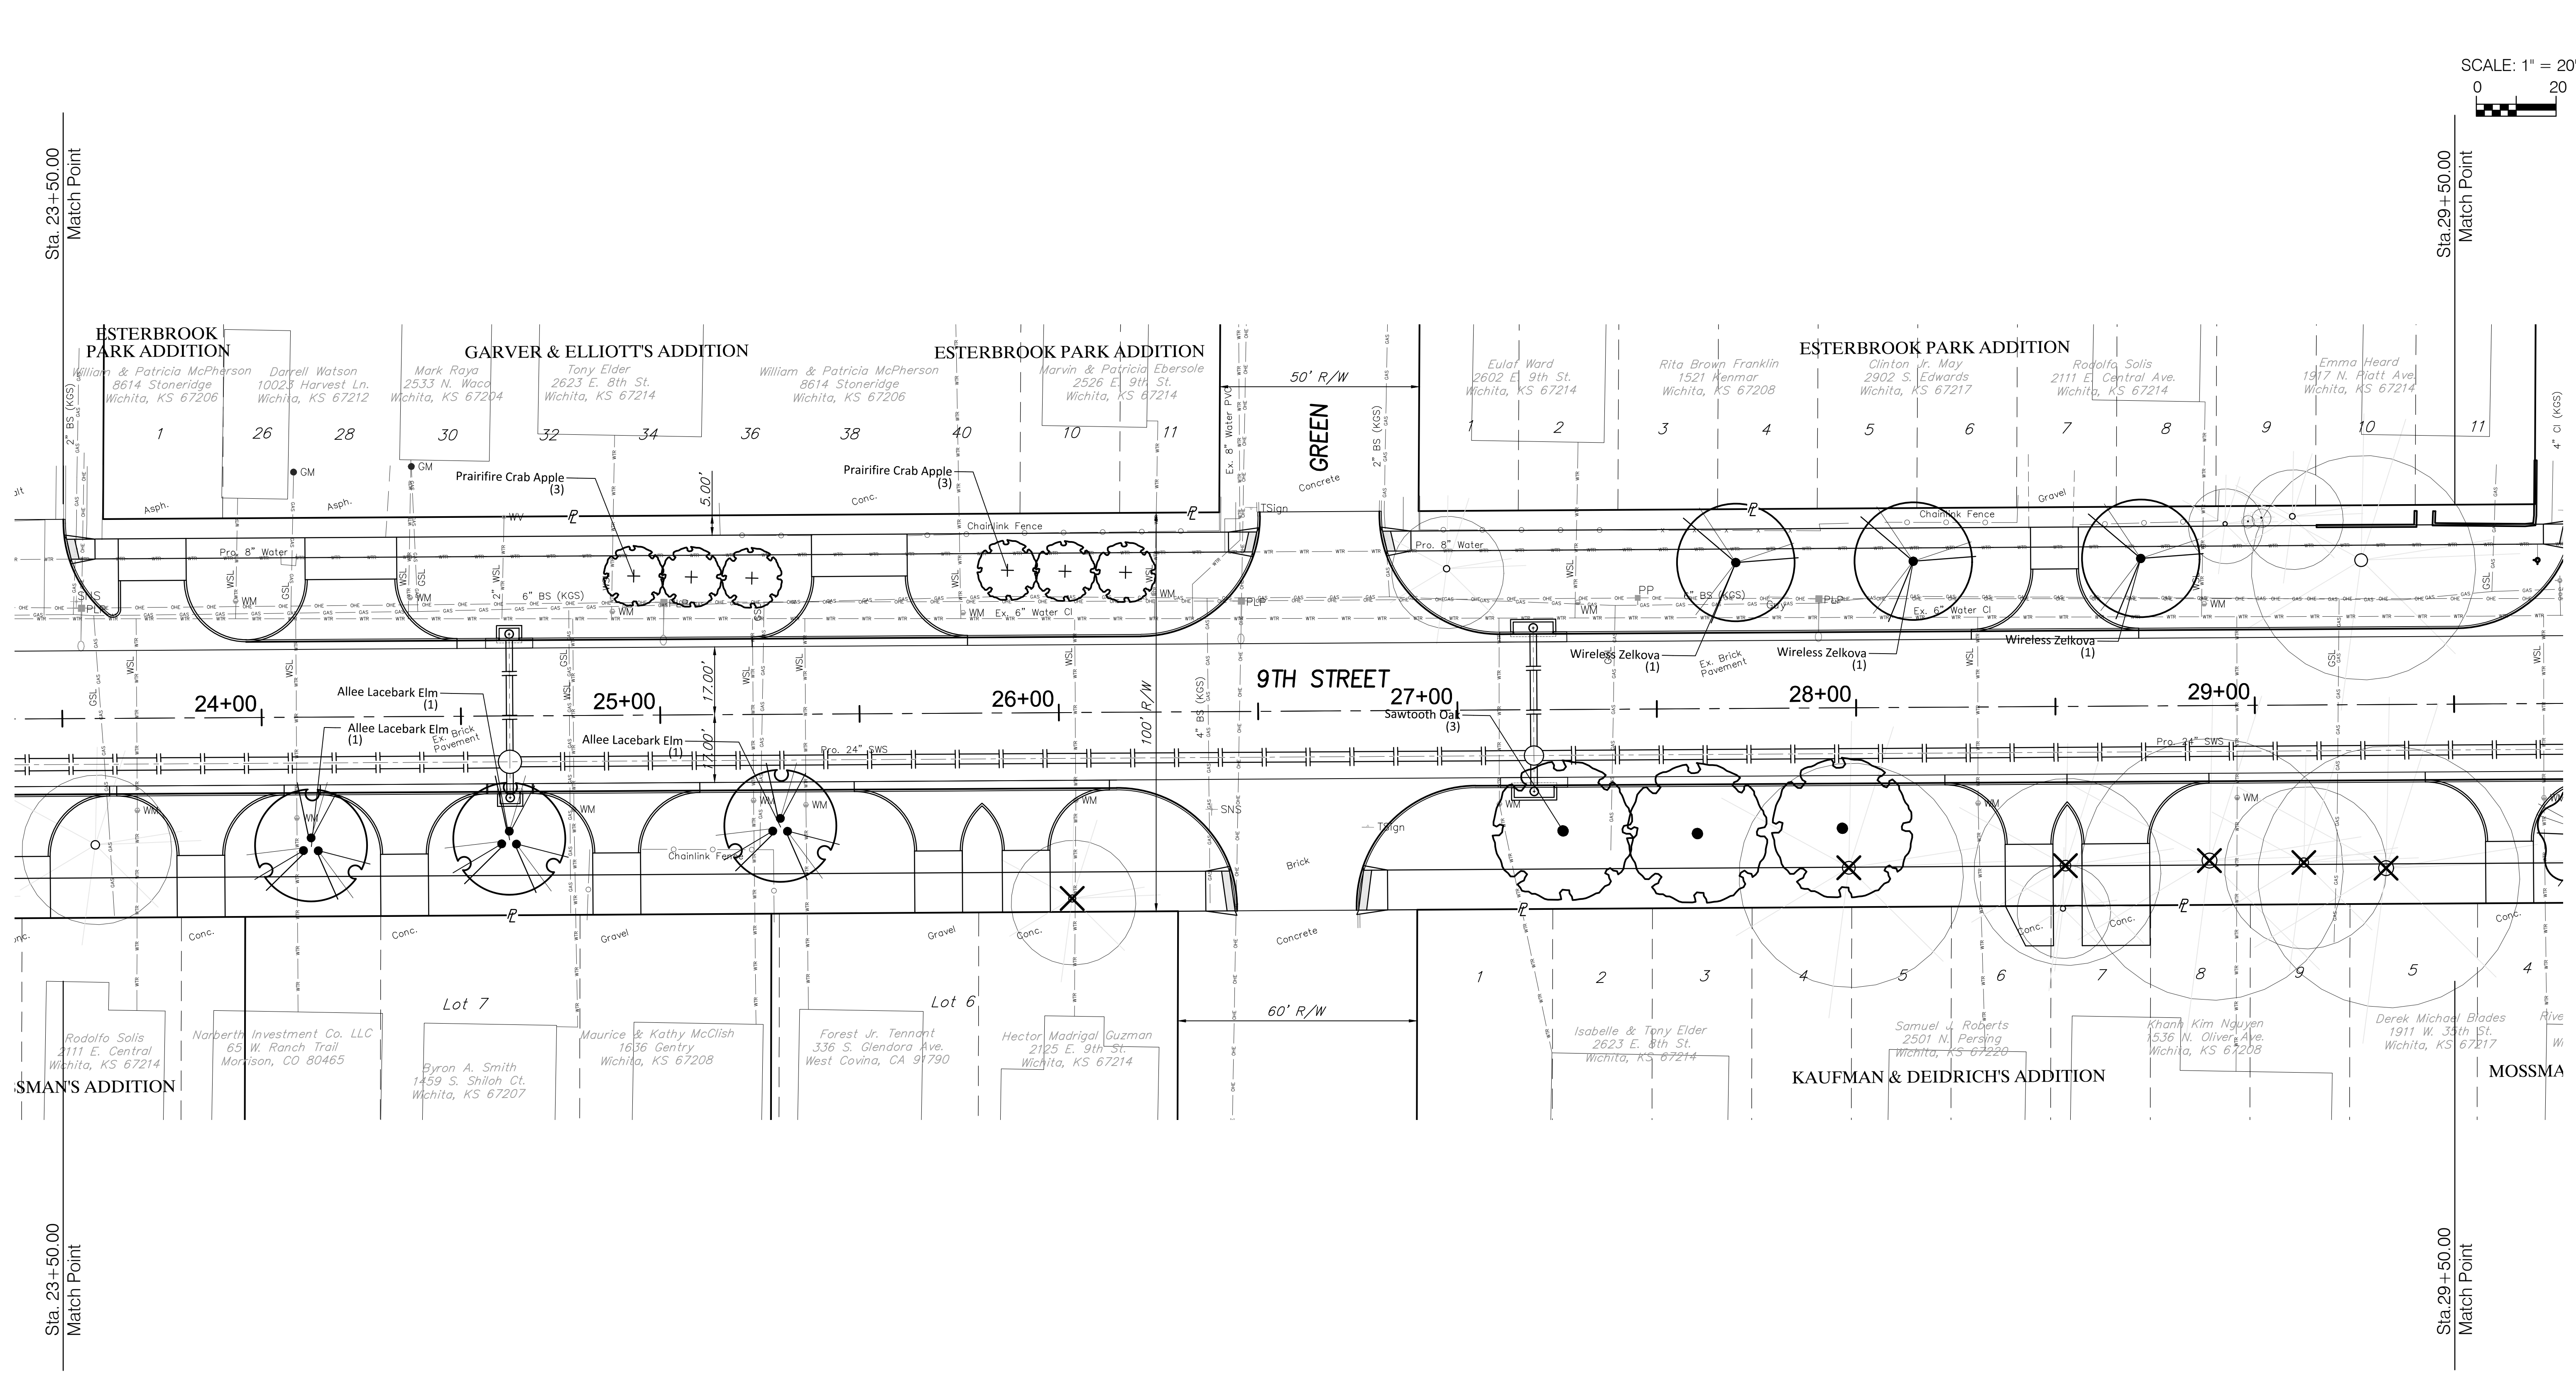

PLANT SCHEDULE 23+50 TO 29+50

TREES	QTY	BOTANICAL NAME	COMMON NAME	CONT	CAL	SIZE
	6	MALUS X 'PRAIRIFIRE'	PRAIRIFIRE CRAB APPLE	B & B	1.5"	CAL
	3	QUERCUS ACUTISSIMA	SAWTOOTH OAK	B & B	2"	CAL
	3	ULMUS PARVIFOLIA 'ALLEE'	ALLEE LACEBARK ELM	B & B	2"	CAL
	3	ZELKOVA SERRATA 'WIRELESS'	WIRELESS ZELKOVA	B & B	2"	CAL

NOTE: Trees to be removed are marked as such:

Drawing File: E:\Projects\9th Street Corridor_16-02-E407\Civil 3D\Basemap

Design: DPGJ Project No. 16-02-E407 CAPITAL IMPROVEMENT PROJECT

Drawn: DPGJ

Approved: PJM

Scale: NOTED

9TH STREET LANDSCAPE PLANS
Sta. 23+50.00 to Sta. 29+50.00

Baughman Company, P.A.
315 Ellis St. Wichita, KS 67211 P 316-262-7271 F 316-262-0149
ENGINEERING | SURVEYING | PLANNING | LANDSCAPE ARCHITECTURE

NOVEMBER, 2017

SHEET
OF 105
105
OF 110