


WATER LINE 1

NOTE: Water Probes Acquired by the City of Wichita. Existing Waterline Top of Pipe in Profile View Based on Nearest Water Probe

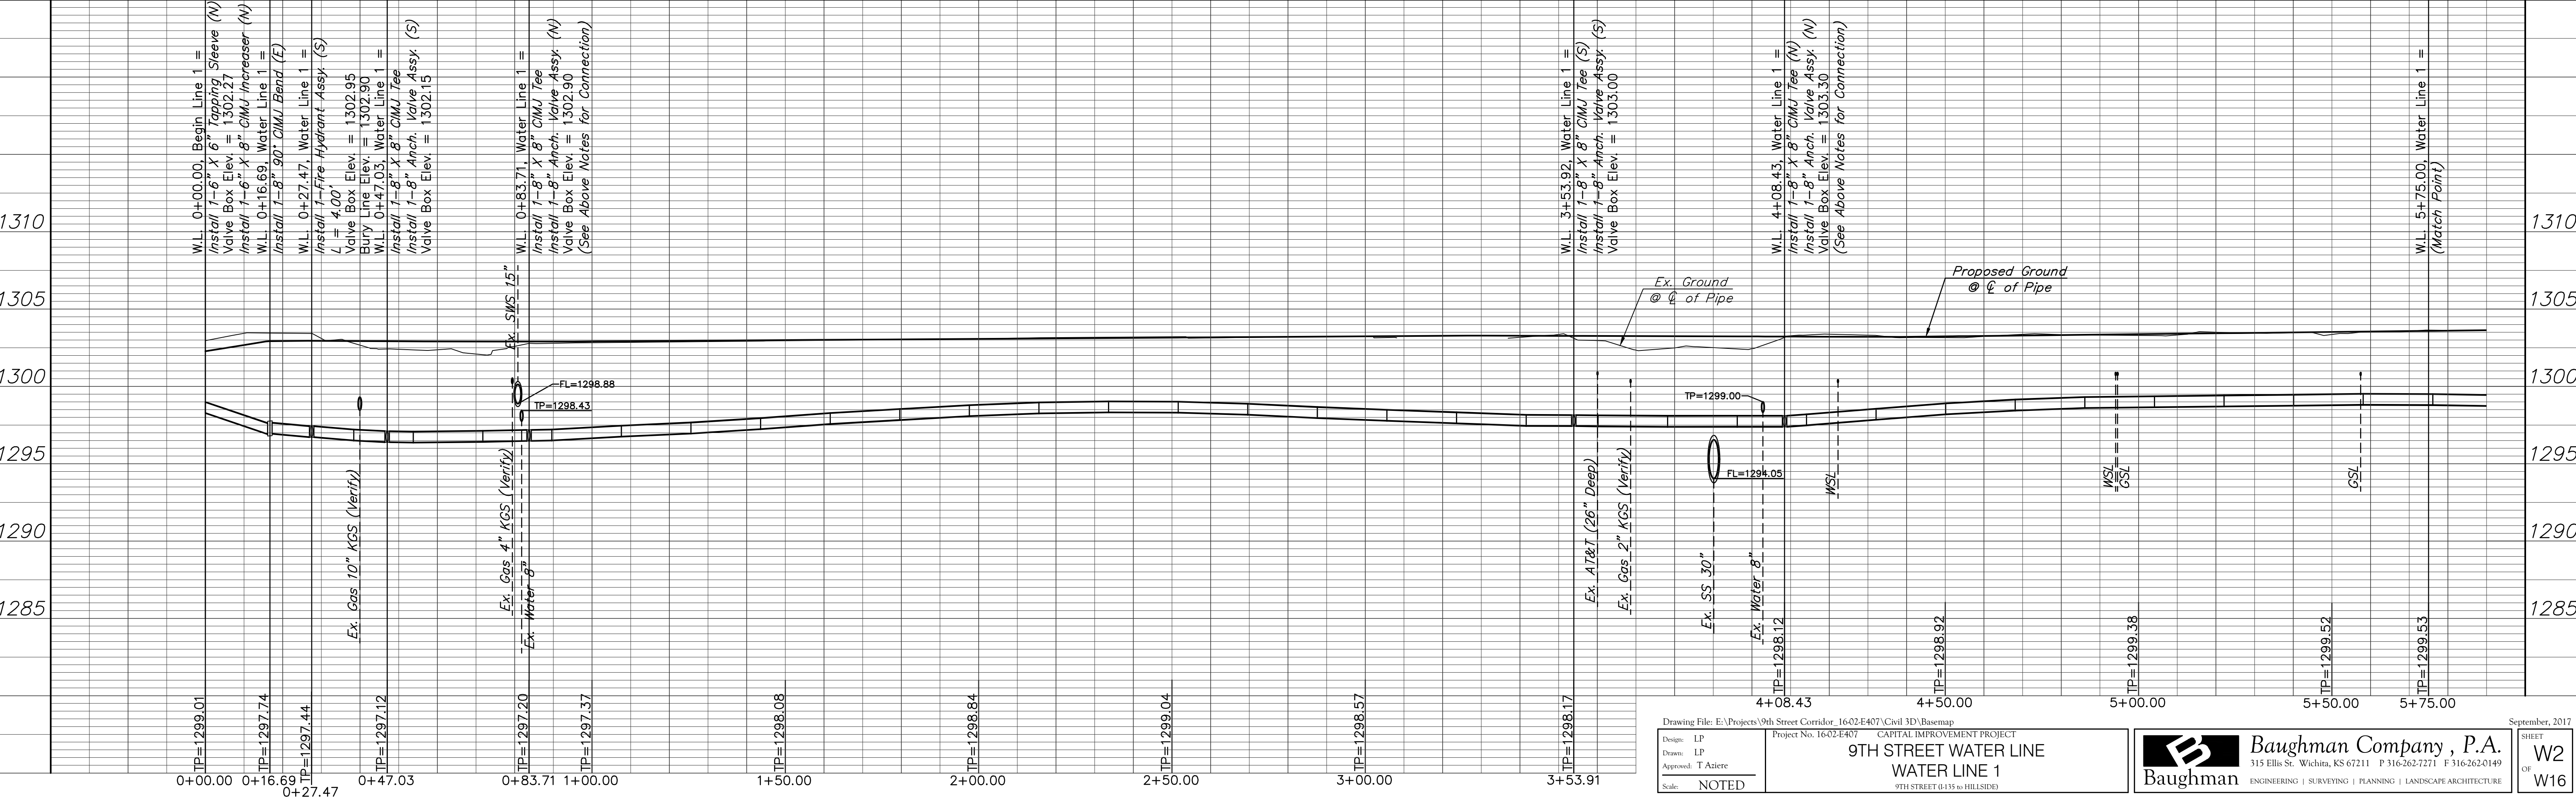

Drawing File: E:\Projects\9th Street Corridor_16-02-E407\Civil 3D\Basemap
 Project No. 16-02-E407 CAPITAL IMPROVEMENT PROJECT
 Design: LP
 Drawn: LP
 Approved: T Alieri
 Scale: NOTED

9TH STREET WATER LINE
 WATER LINE 1
 9TH STREET 0+135 to HILLSIDE

September, 2017
 SHEET
 W2
 OF
 W16

Baughman Company, P.A.
 315 Ellis St. Wichita, KS 67211 P 316-262-7271 F 316-262-0149
 ENGINEERING | SURVEYING | PLANNING | LANDSCAPE ARCHITECTURE