


WATER LINE 1

NOTE: Water Probes Acquired by the City of Wichita. Existing Waterline Top of Pipe in Profile View Based on Nearest Water Probe

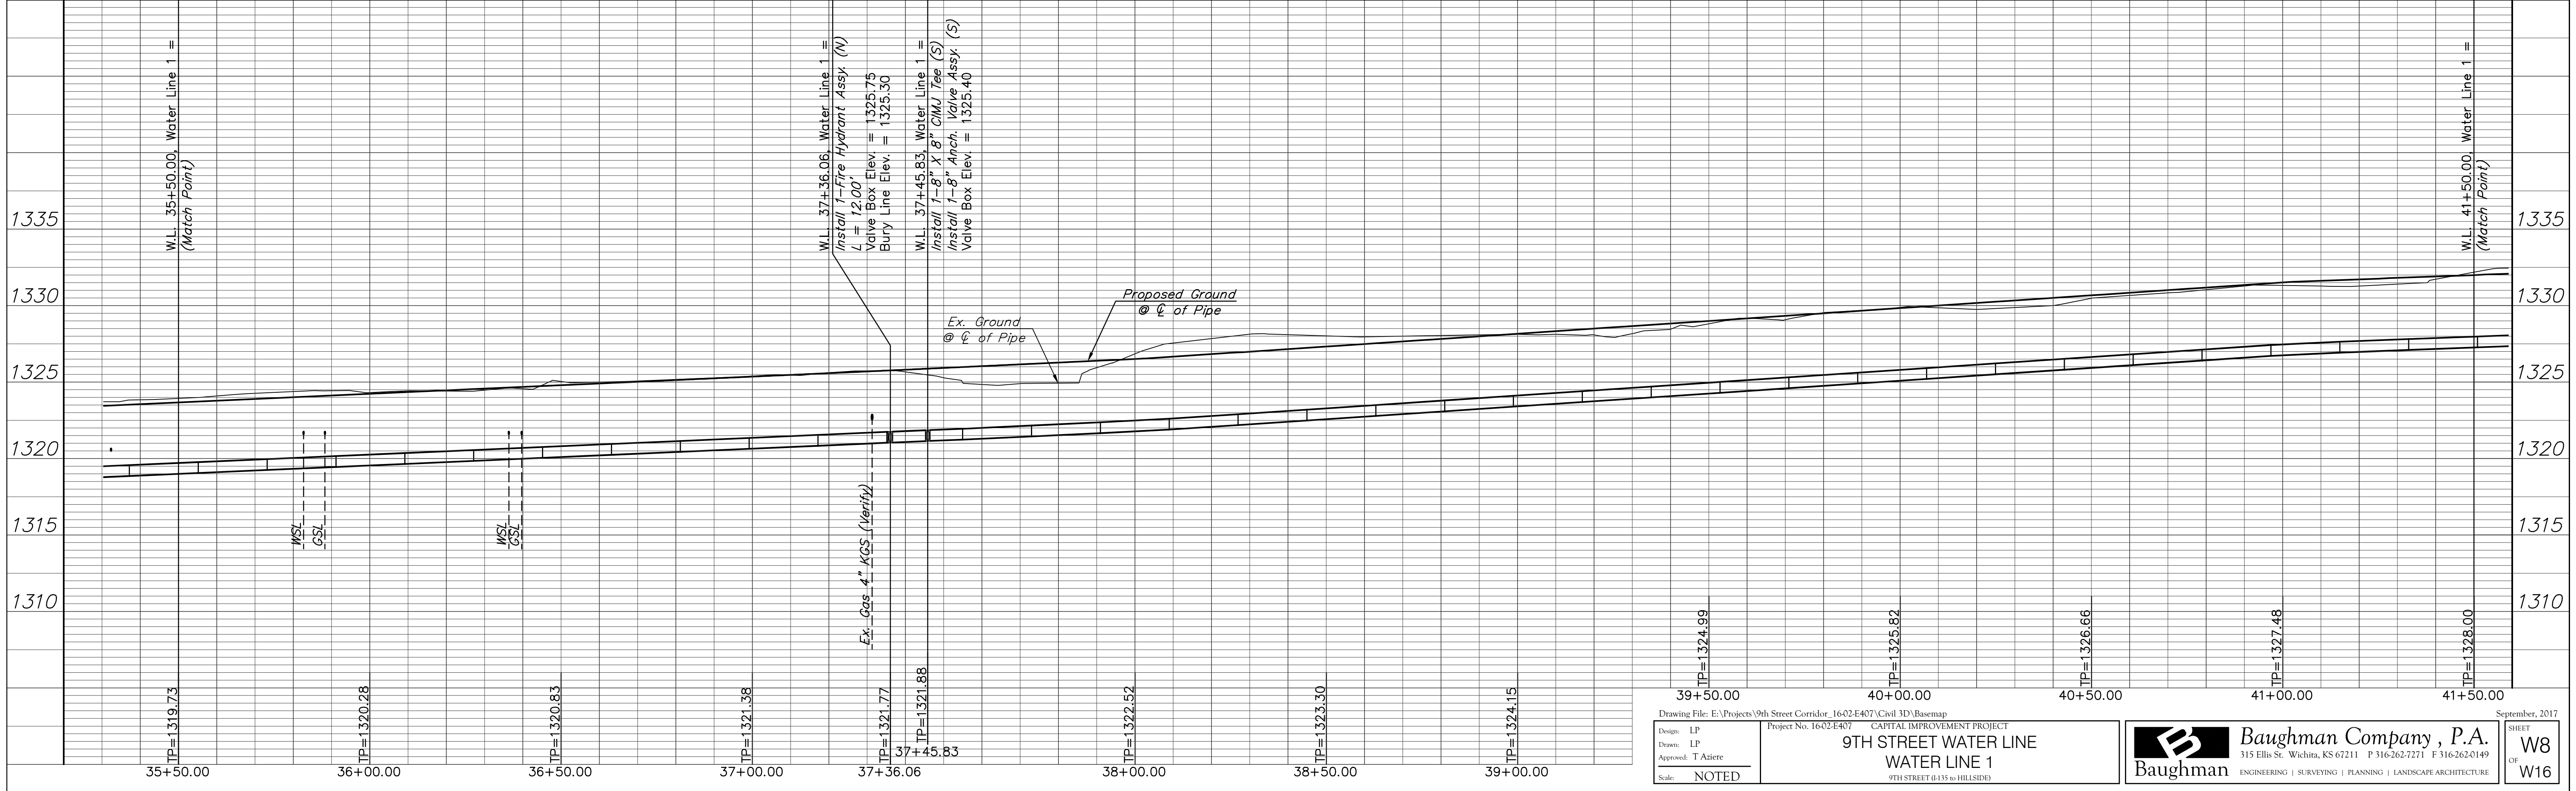

Drawing File: E:\Projects\9th Street Corridor 16-02-E407\Civil 3D\Basemap Design: LP Drawn: LP Approved: T Alieri Scale: NOTED	Project No. 16-02-E407 CAPITAL IMPROVEMENT PROJECT 9TH STREET WATER LINE WATER LINE 1 <small>9TH STREET (H-135 to HILLSIDE)</small>	 Baughman Company, P.A. <small>315 Ellis St. Wichita, KS 67211 P 316-262-7271 F 316-262-0149</small> ENGINEERING SURVEYING PLANNING LANDSCAPE ARCHITECTURE	September, 2017 SHEET W8 OF W16
--	--	--	---