




WATER LINE 1a

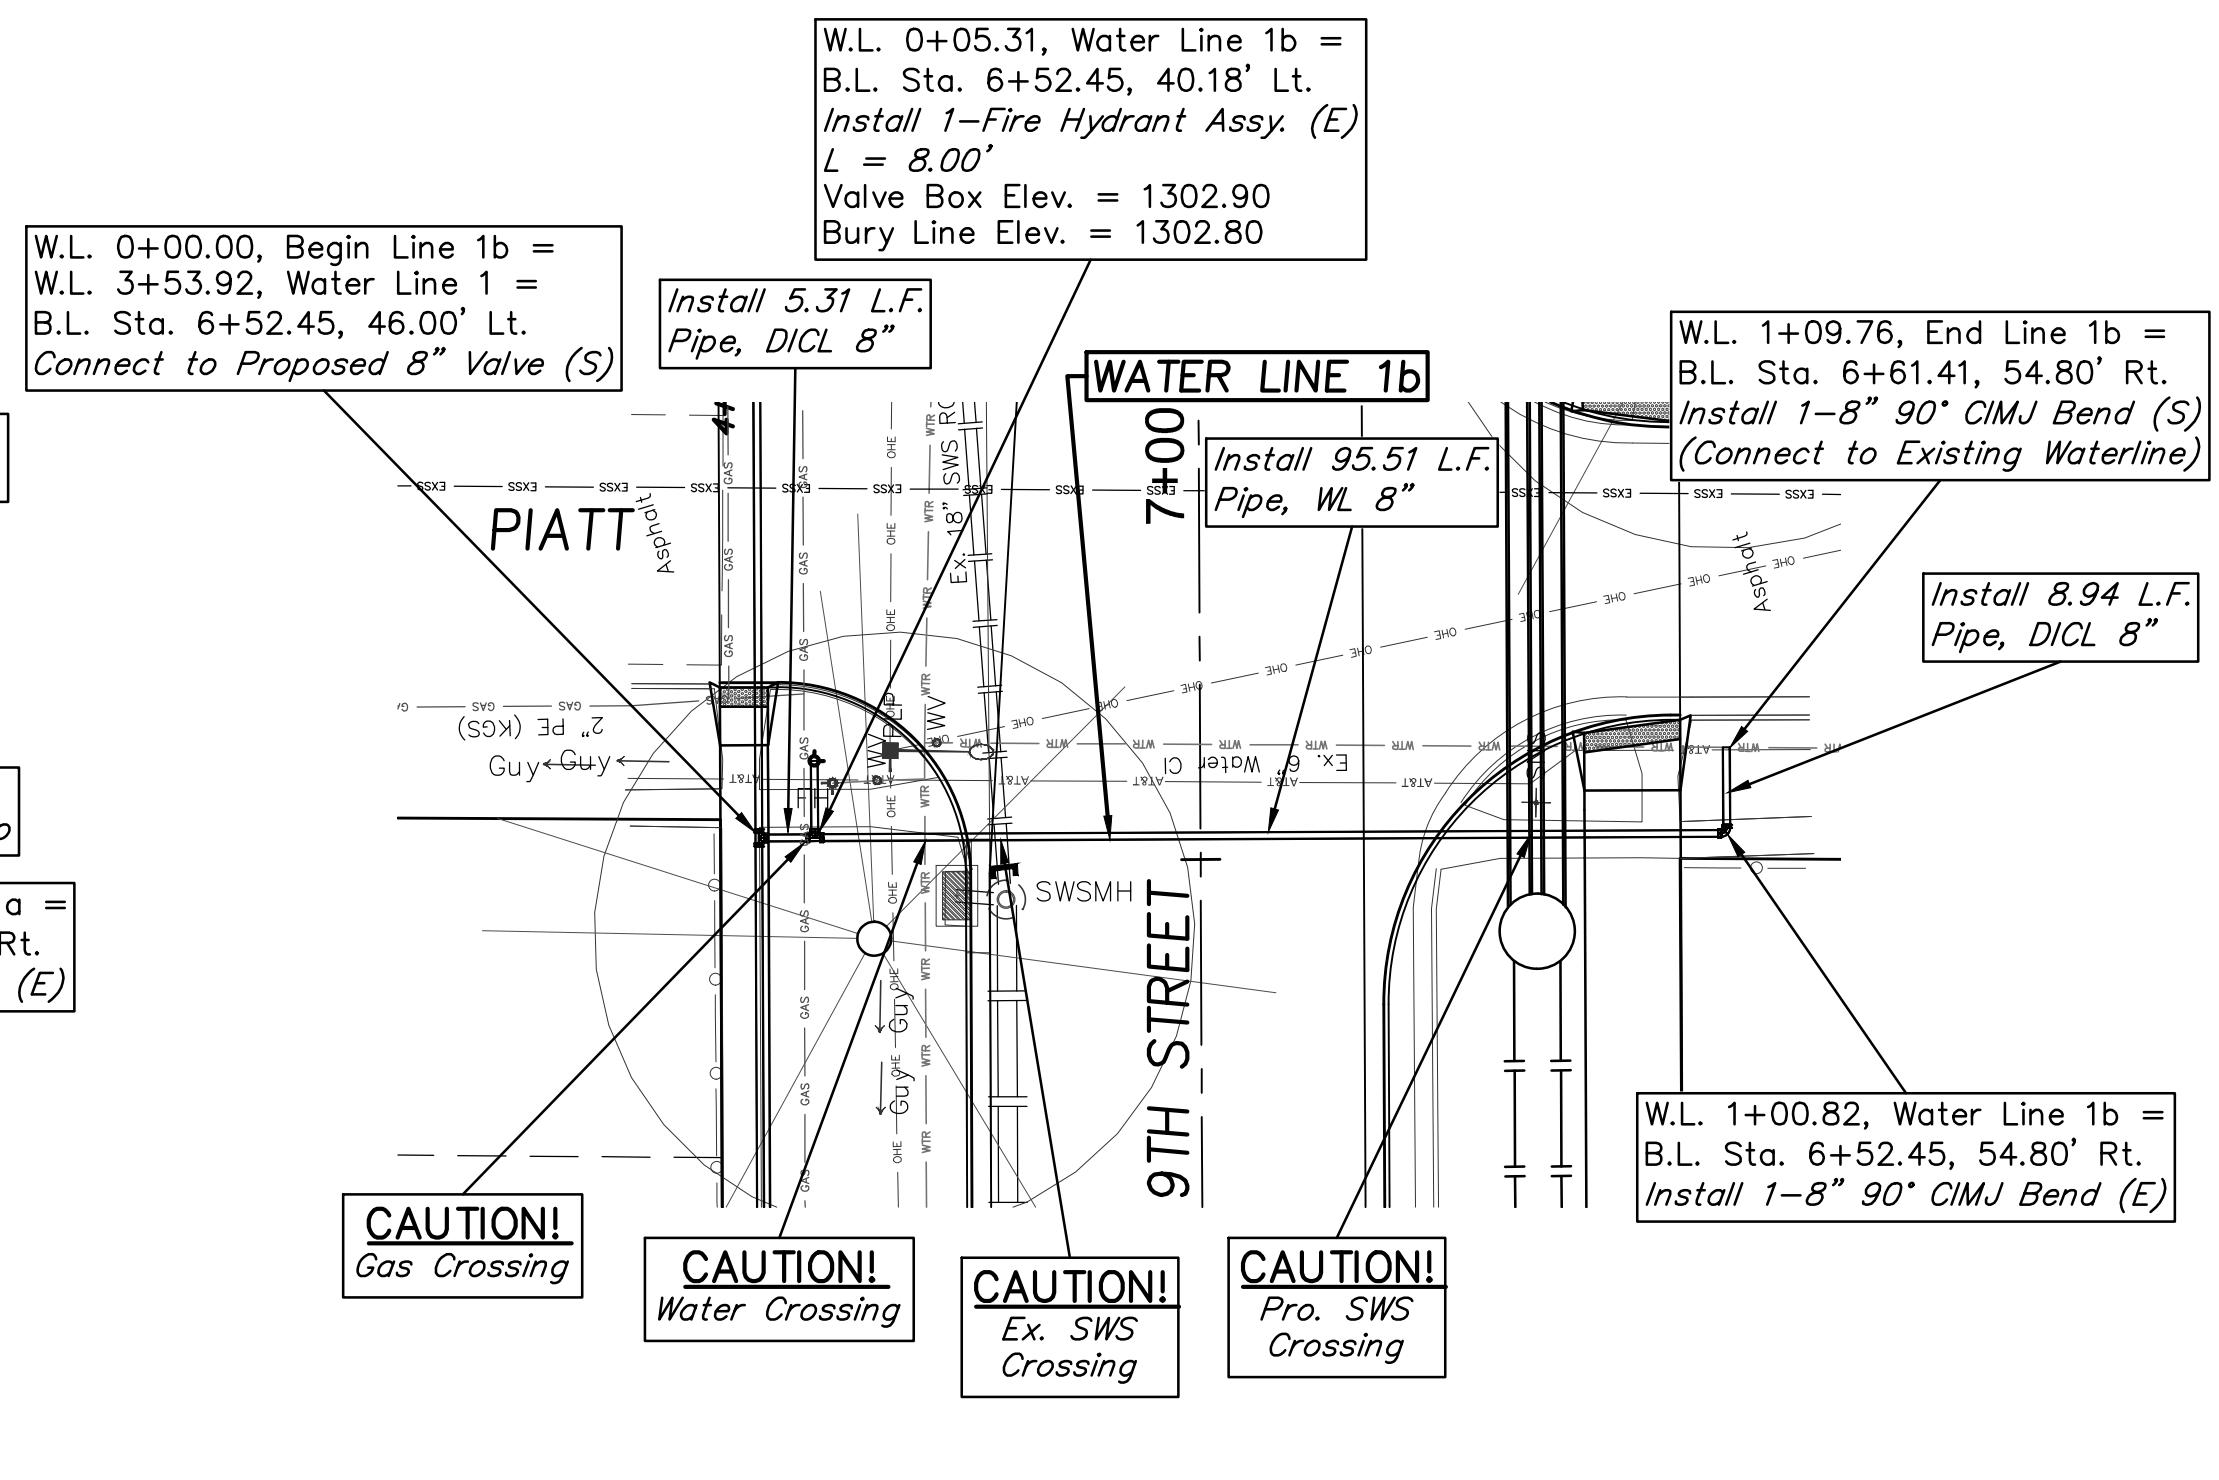

WATER LINE 1b

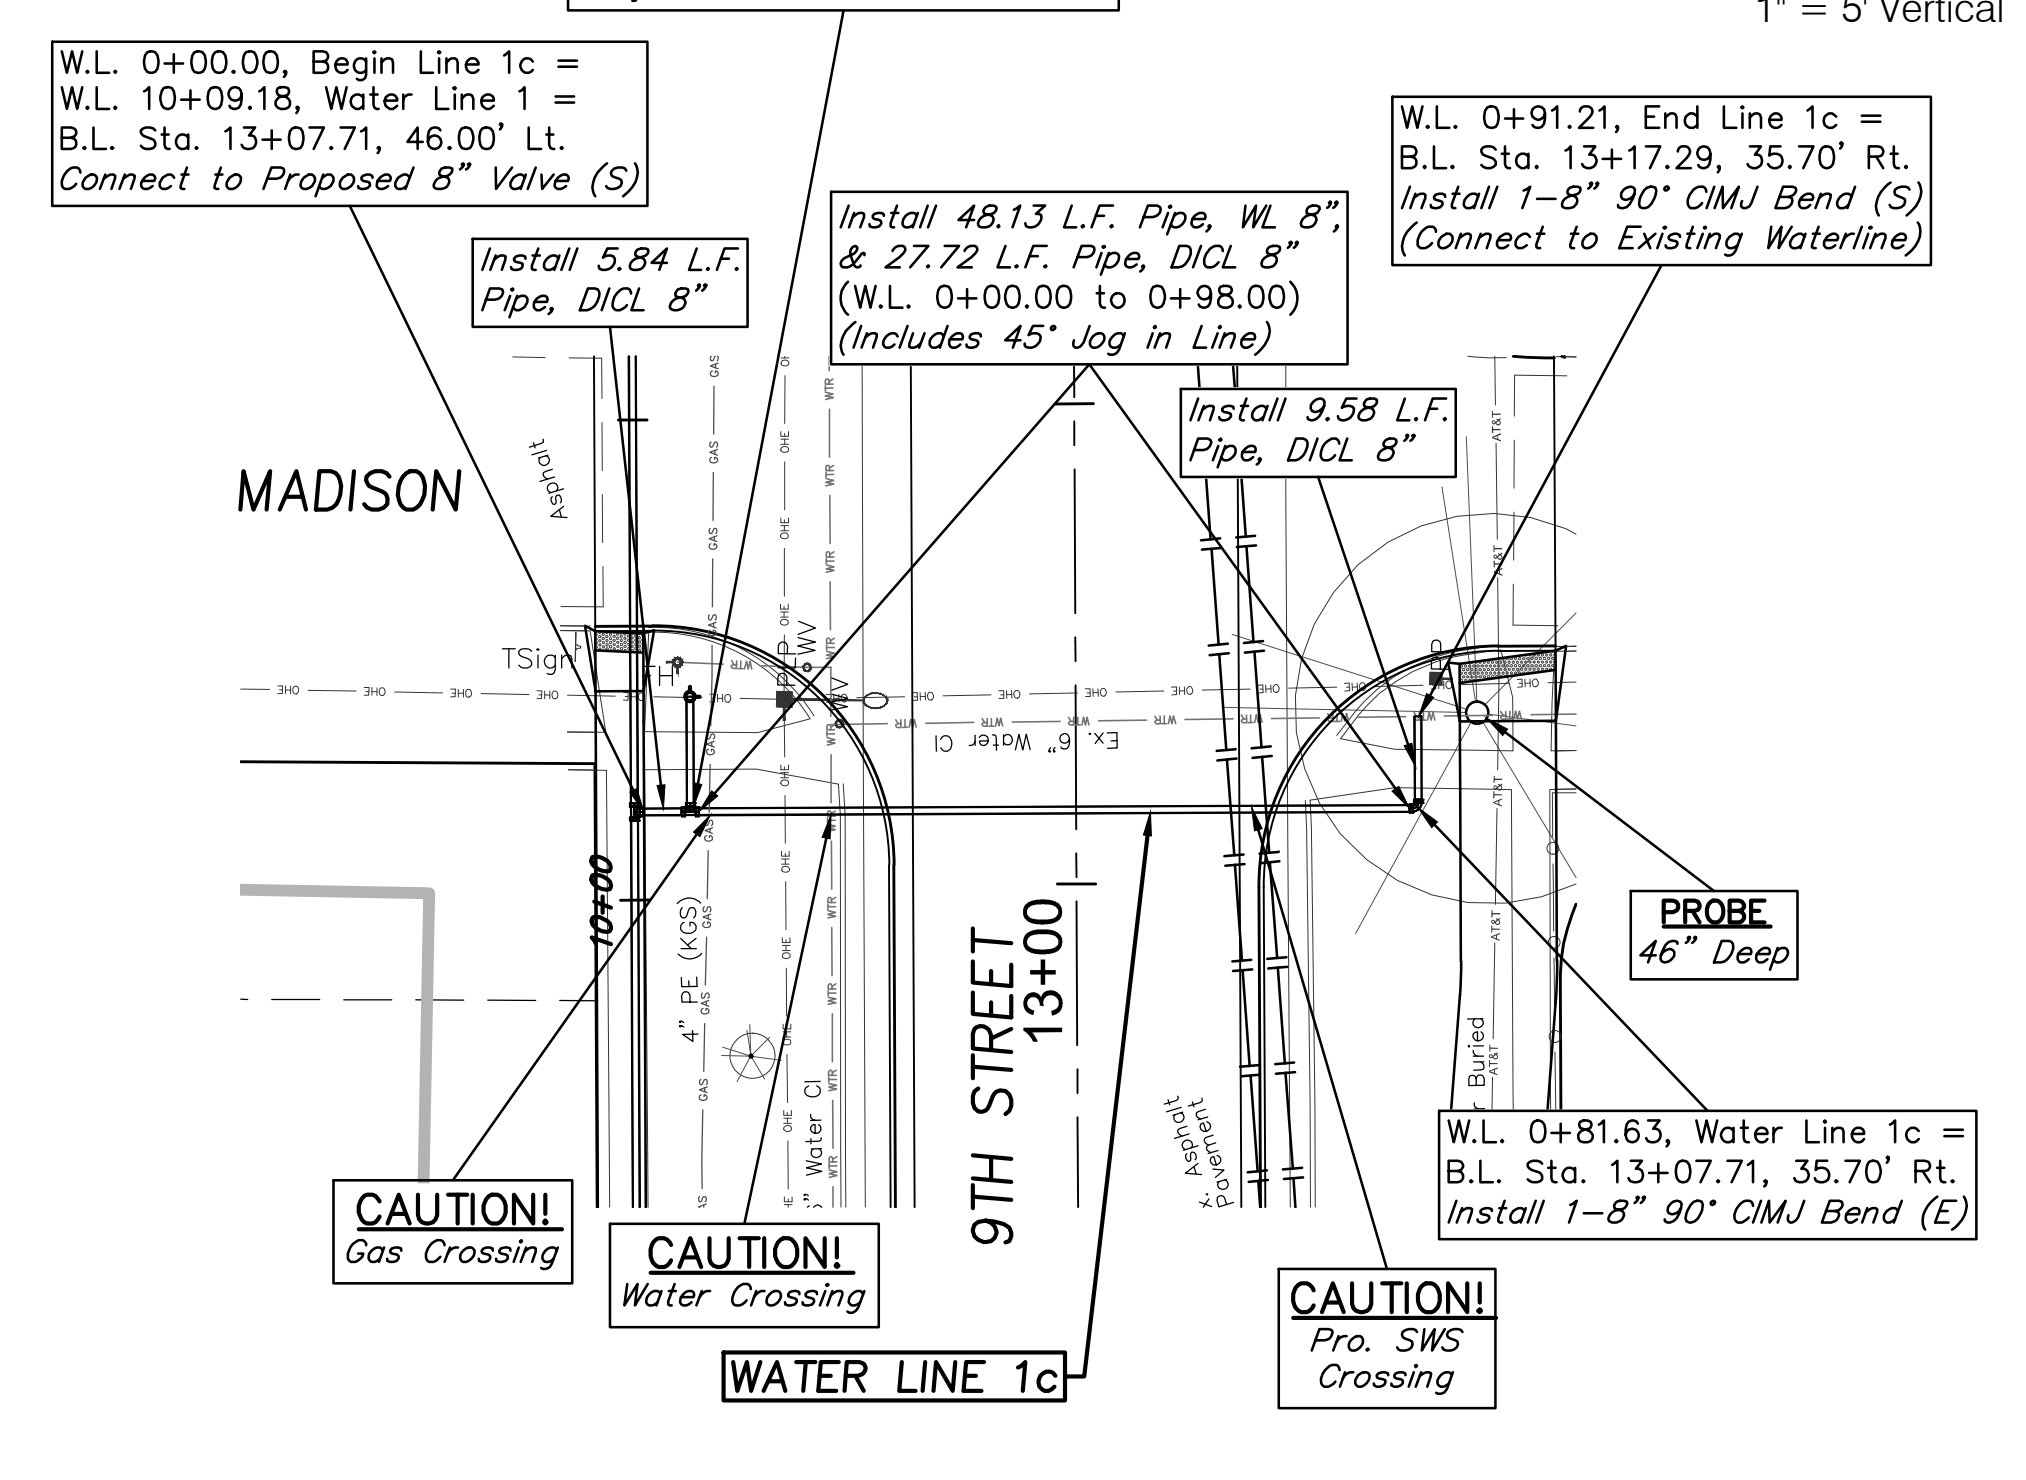

WATER LINE 1c

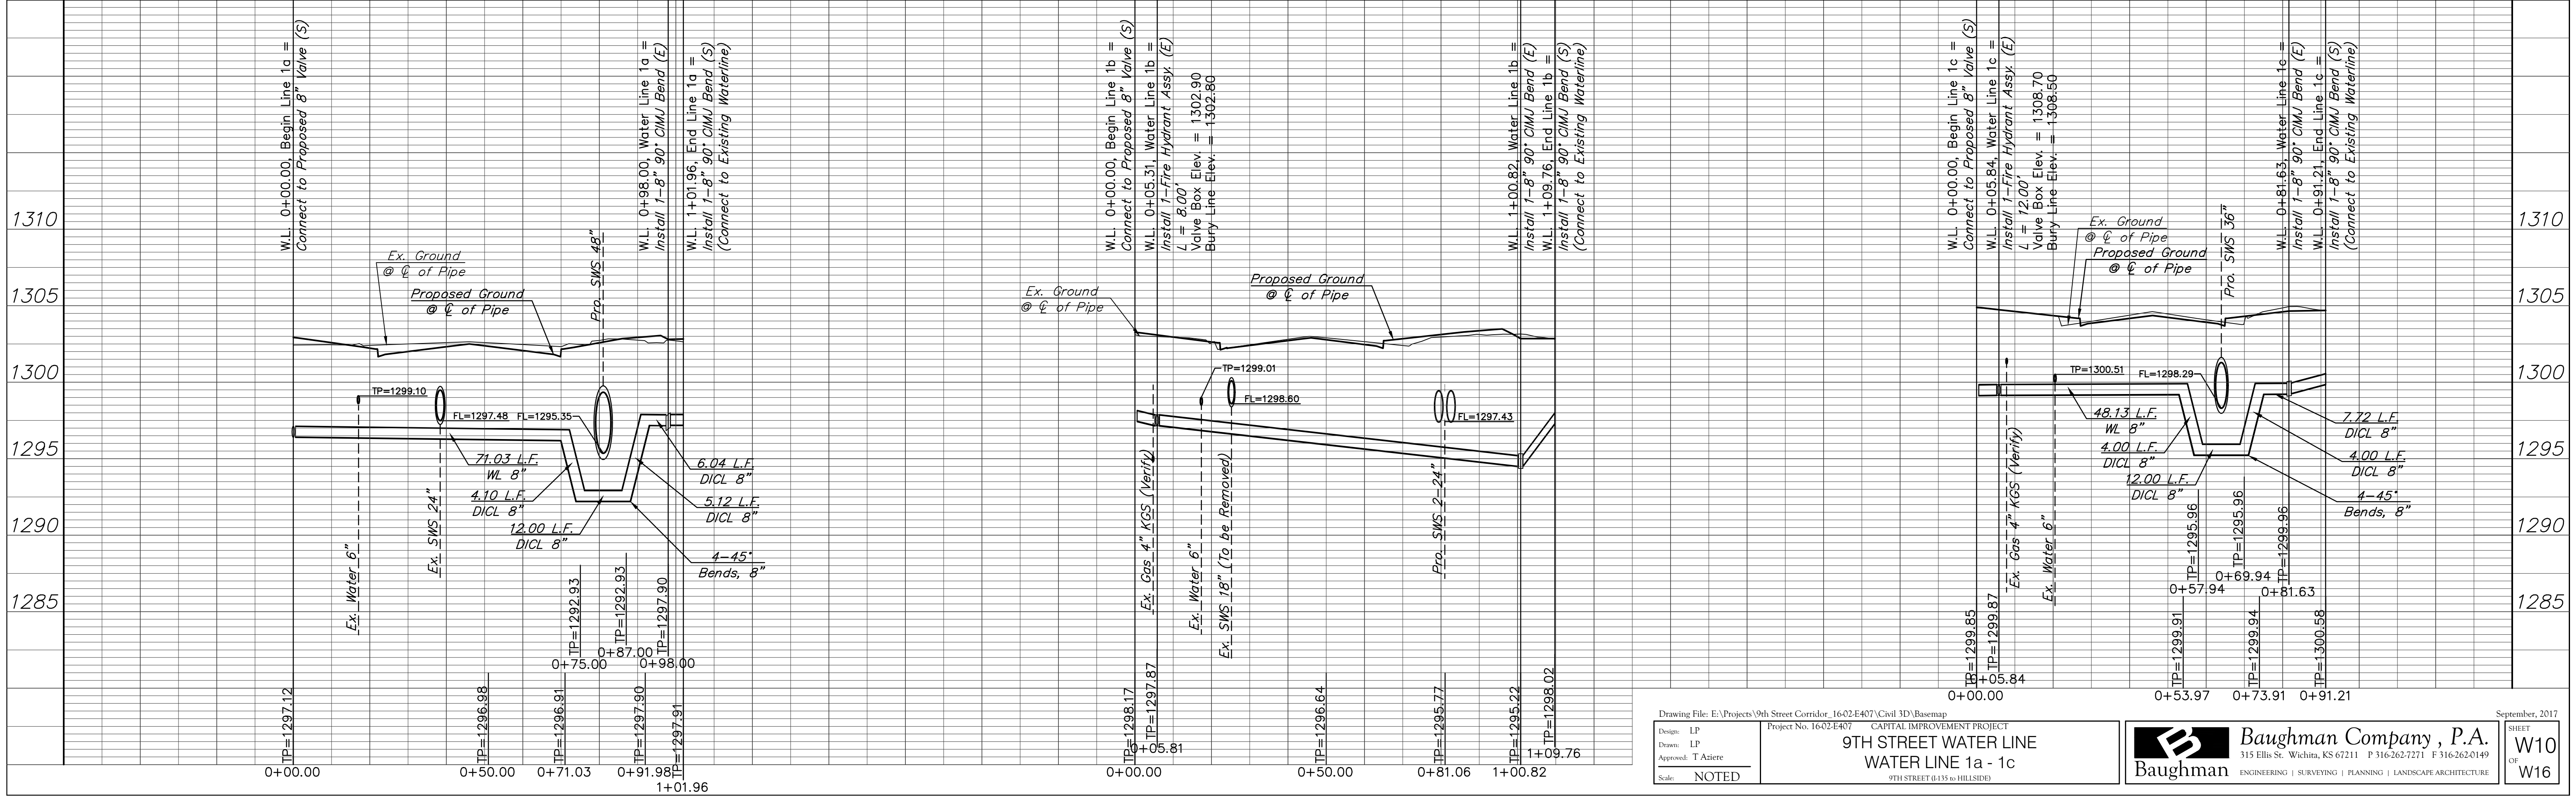

Drawing File: E:\Projects\9th Street Corridor - 16-02-E407\Civil 3D\Basemap  
 Project No. 16-02-E407 CAPITAL IMPROVEMENT PROJECT  
 9TH STREET WATER LINE  
 WATER LINE 1a - 1c  
 9TH STREET (H-135 to HILLSIDE)  
 Design: LP  
 Drawn: LP  
 Approved: T Alieri  
 Scale: NOTED

September, 2017  
 Baughman Company, P.A.  
 315 Ellis St. Wichita, KS 67211 P 316-262-7271 F 316-262-0149  
 ENGINEERING | SURVEYING | PLANNING | LANDSCAPE ARCHITECTURE

SHEET  
 OF  
 W10  
 W16