


WATER LINE 1d

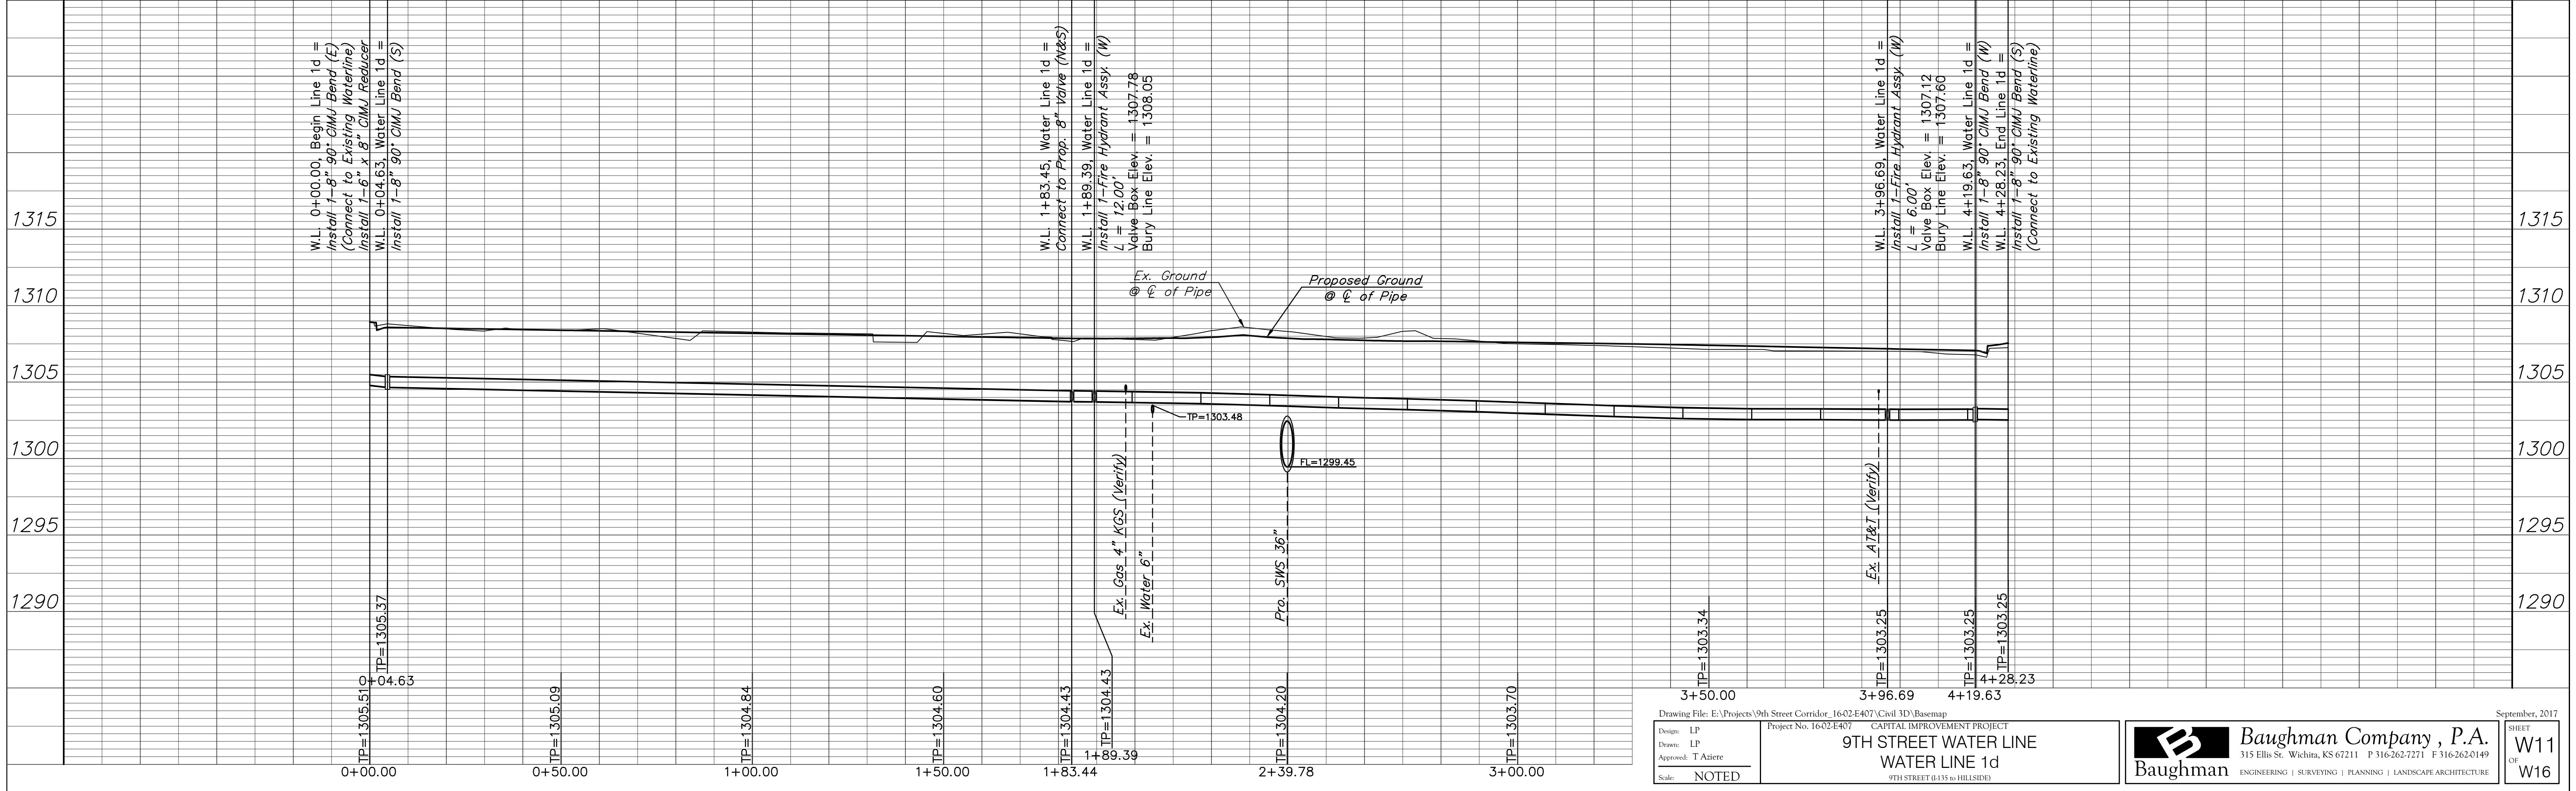

Drawing File: E:\Projects\9th Street Corridor - 16-02-E407\Civil 3D\Basemap Design: LP Drawn: LP Approved: T Alciere Scale: NOTED		Project No. 16-02-E407 CAPITAL IMPROVEMENT PROJECT 9TH STREET WATER LINE WATER LINE 1d <small>9TH STREET 0+135 to HILLSIDE</small>		September, 2017 Baughman Company, P.A. <small>315 Ellis St. Wichita, KS 67211 P 316-262-7271 F 316-262-0149</small> Baughman ENGINEERING SURVEYING PLANNING LANDSCAPE ARCHITECTURE		SHEET W11 OF W16
---	--	---	--	---	--	-----------------------------------------