
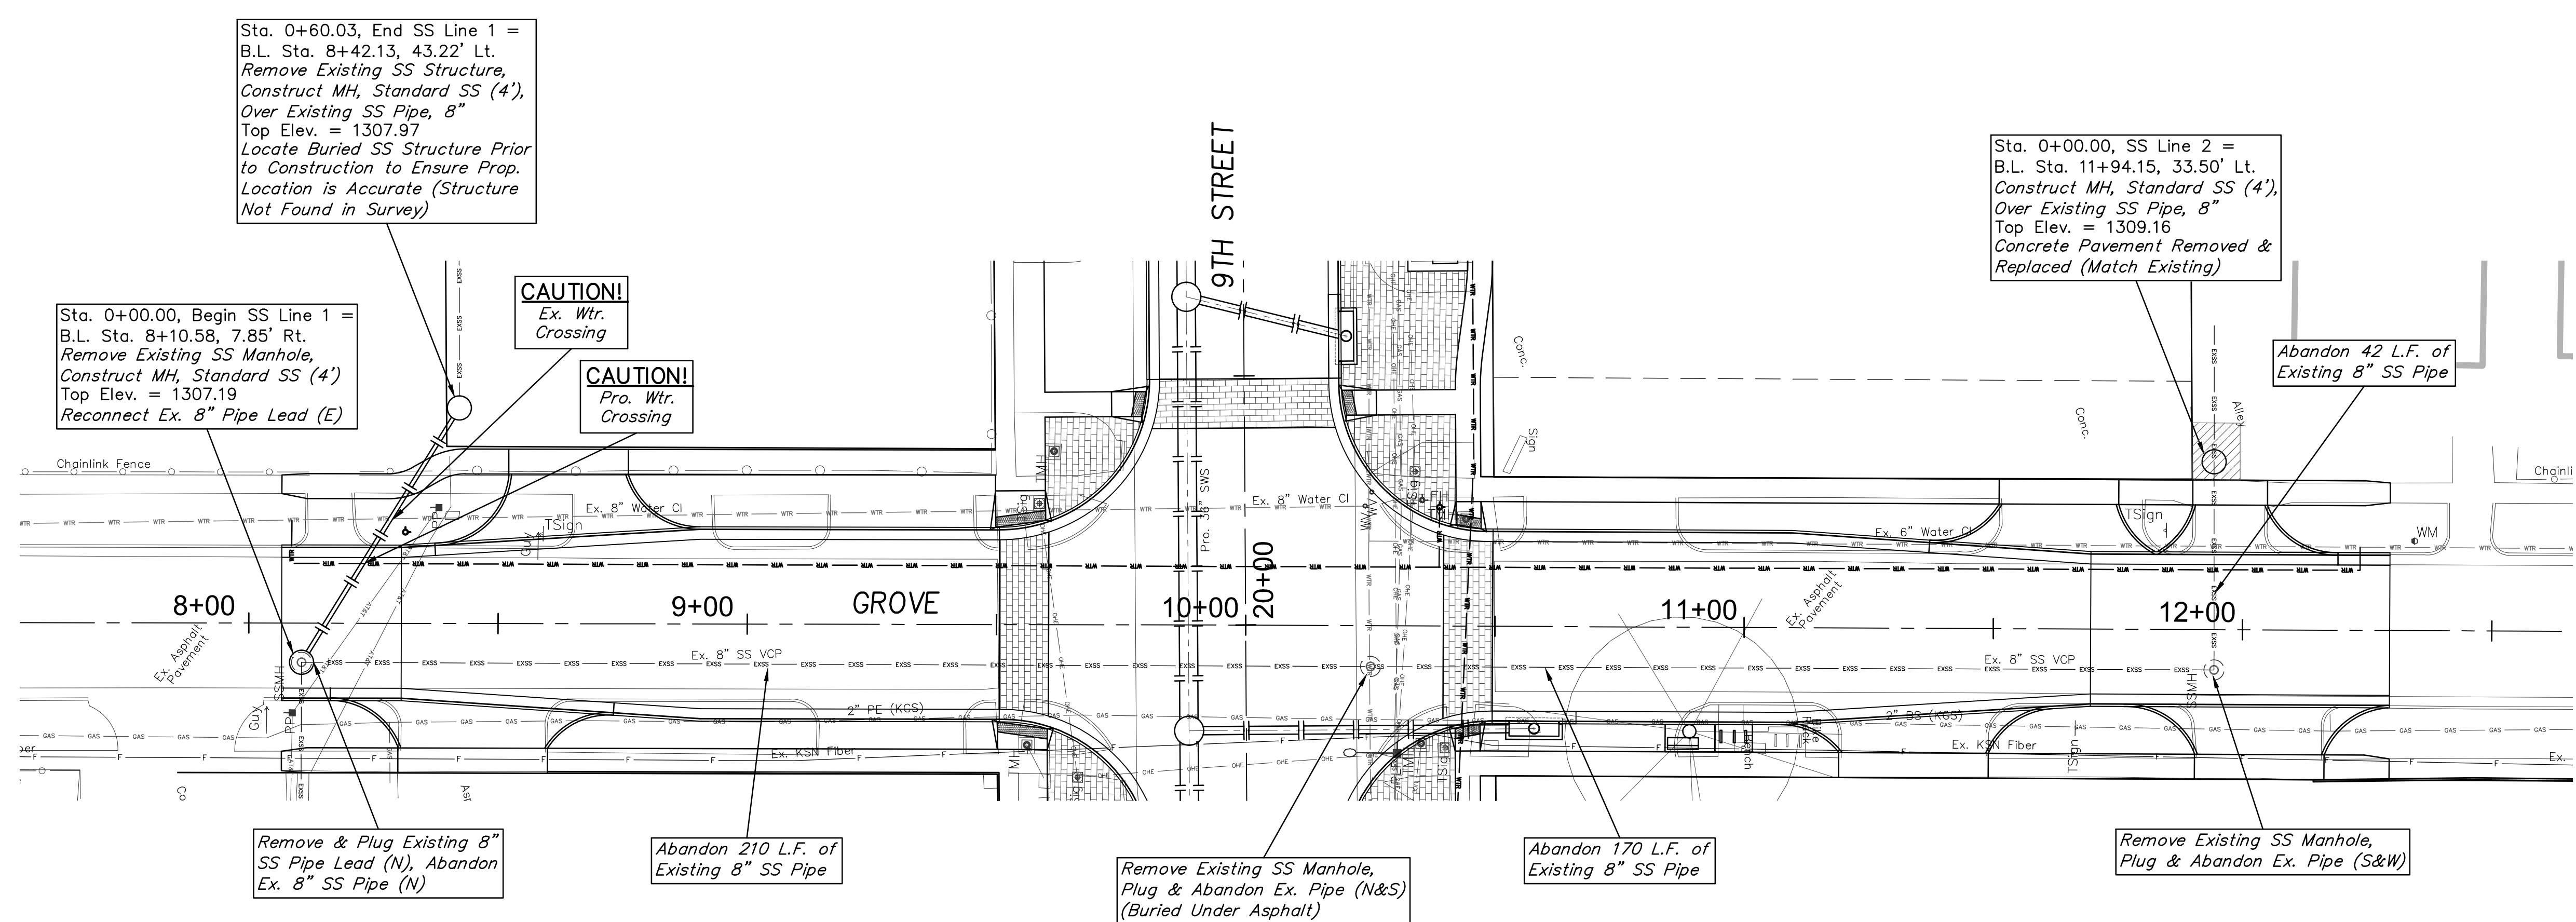



BENCHMARK:

BM #5 - Top of a the NE-most Bolt in the Base of the Sign Located on the Southeast Corner of the 9th & Grove Intersection, 40' East of the Centerline of Spruce and 46' South of the 9th Street Baseline.
Elev. = 1310.67 (NAVD 88)

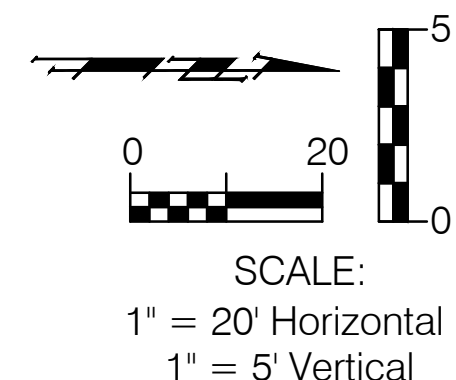

SS LINE 1

SS LINE 2

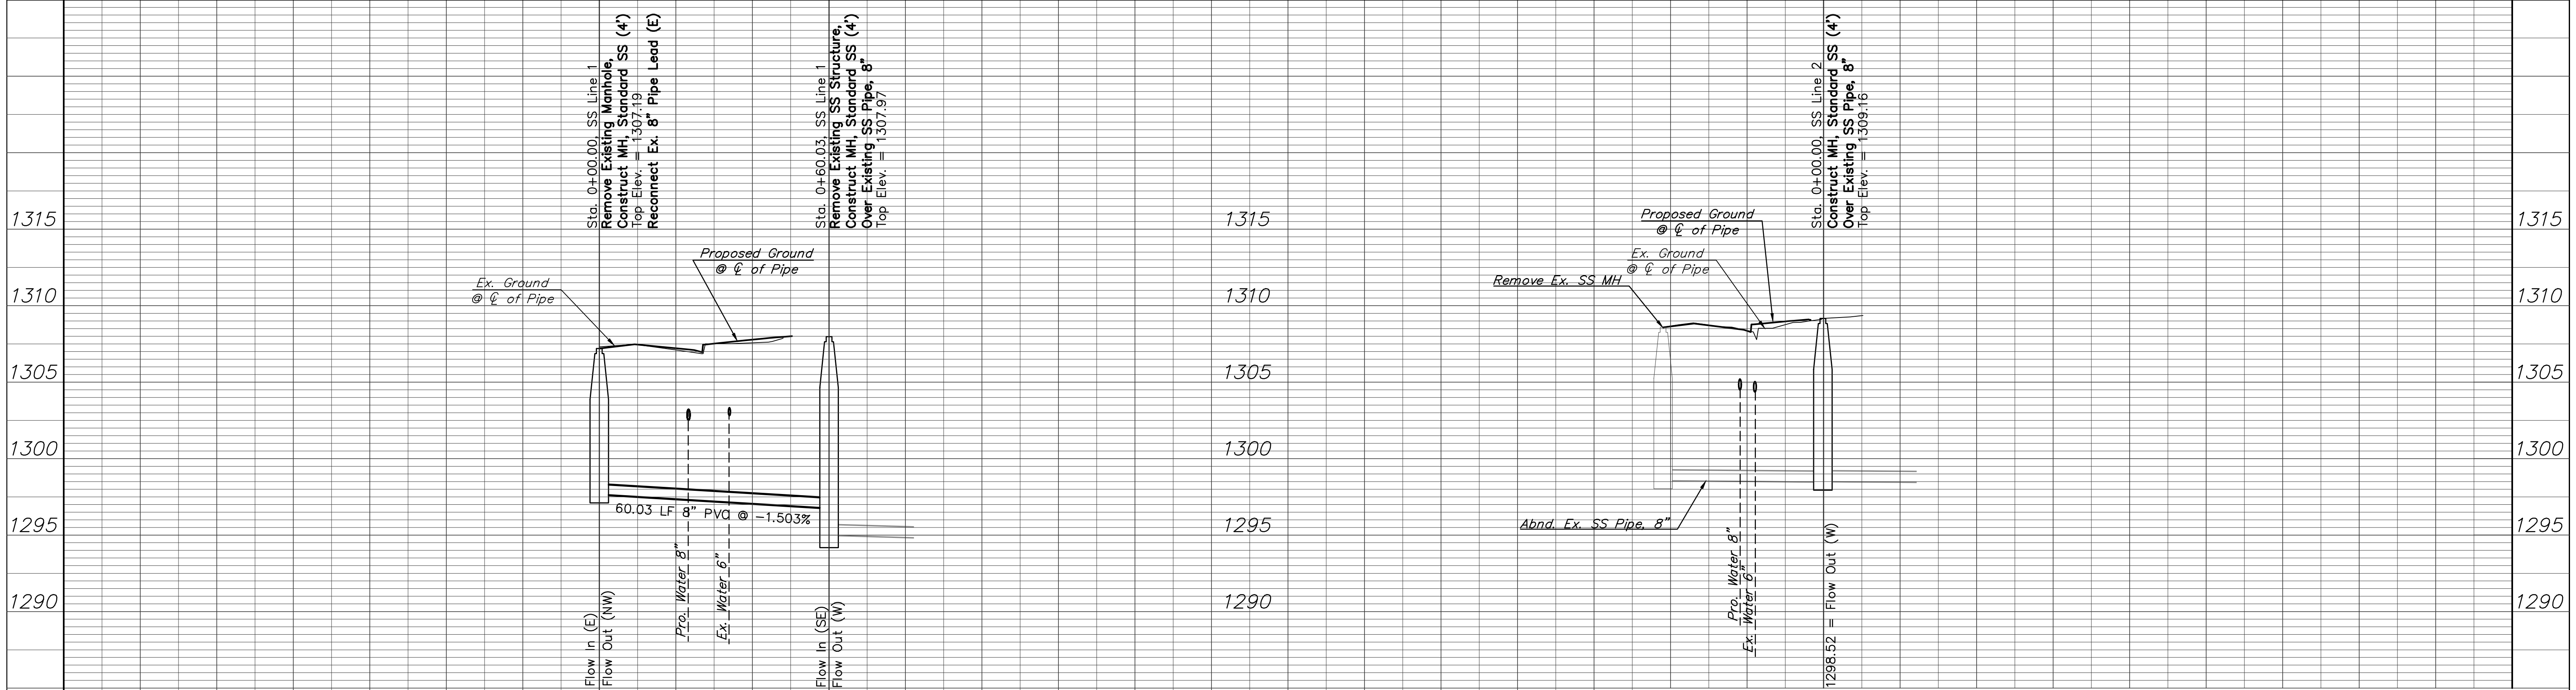

Drawing File: E:\Projects\9th Street Corridor_16-02-E407\Civil 3D\Basemap
Project No. 16-02-E407 CAPITAL IMPROVEMENT PROJECT
September, 2017

Design: LP
Drawn: LP
Approved: T Alieri
Scale: NOTED

**9TH STREET SANITARY SEWER
SS LINE 1 & 2**
9TH STREET @ 1315 to HILLSIDE

Baughman Company, P.A.
315 Ellis St. Wichita, KS 67211 P 316-262-7271 F 316-262-0149
ENGINEERING | SURVEYING | PLANNING | LANDSCAPE ARCHITECTURE

SHEET
B2
OF
B5