



BENCHMARK:

BM #8 - Chiseled "X" in the Sidewalk, 220' East of the Centerline of Volutsia and 40' North of the 9th Street Baseline.
Elev. = 1320.68 (NAVD 88)

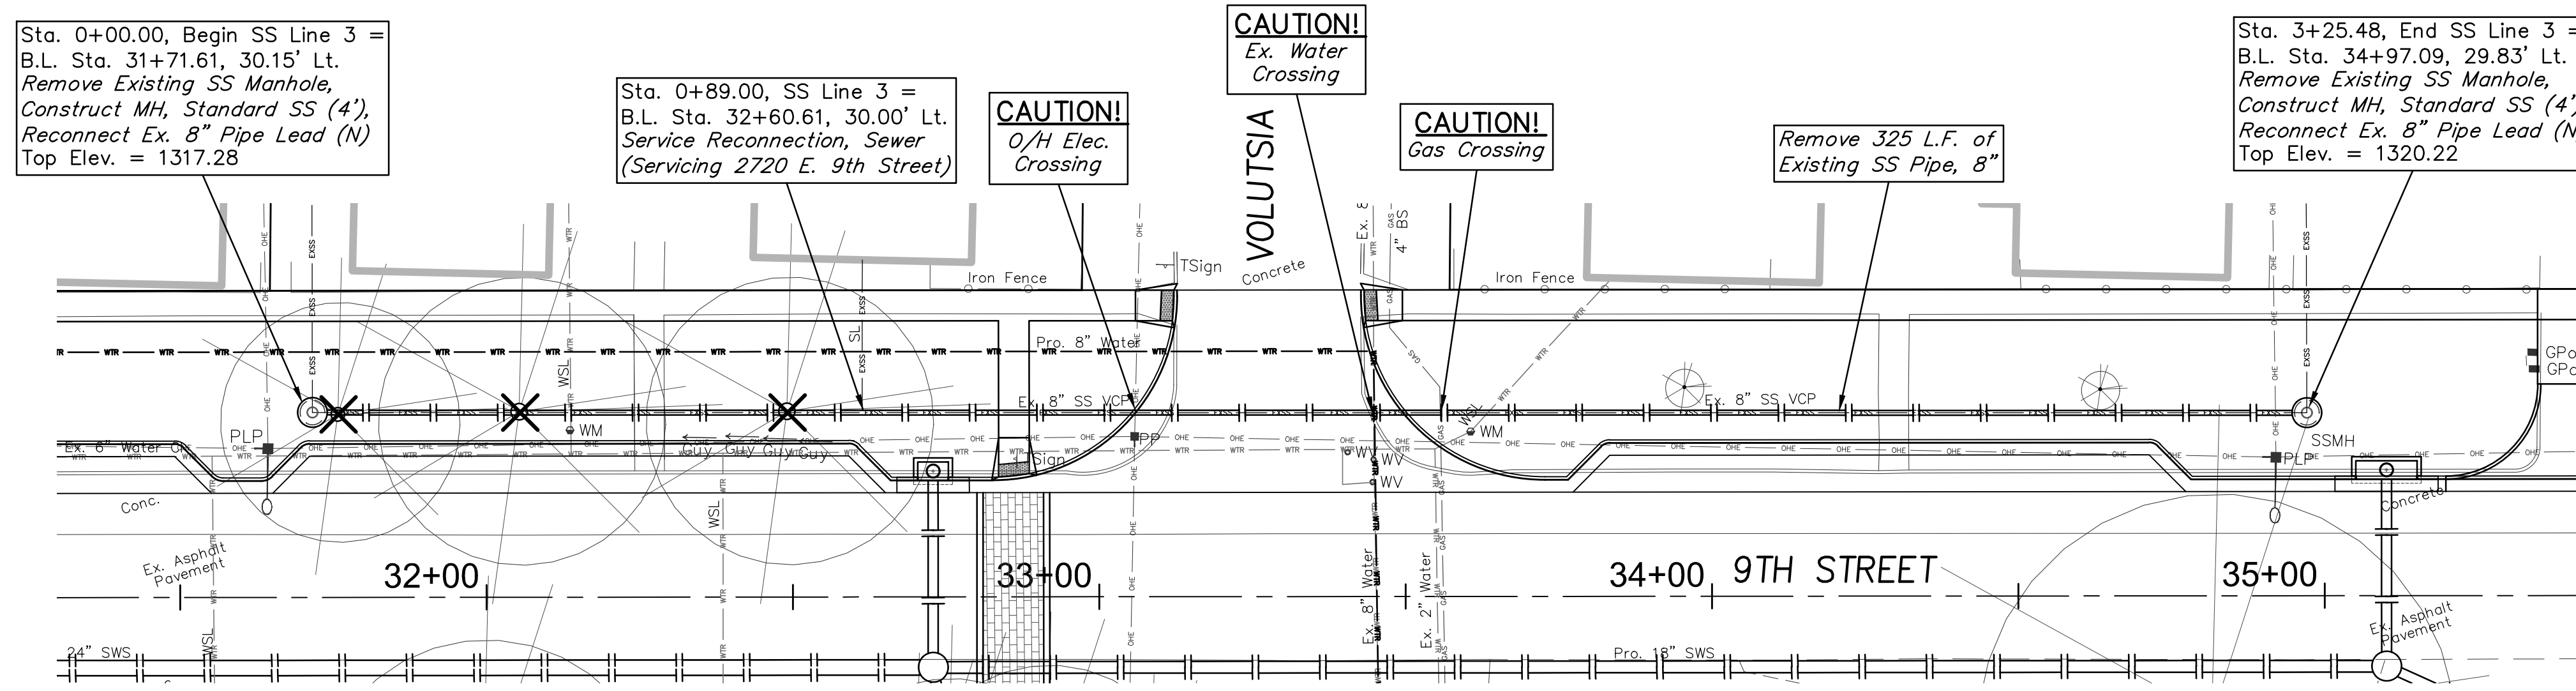

SS LINE 3

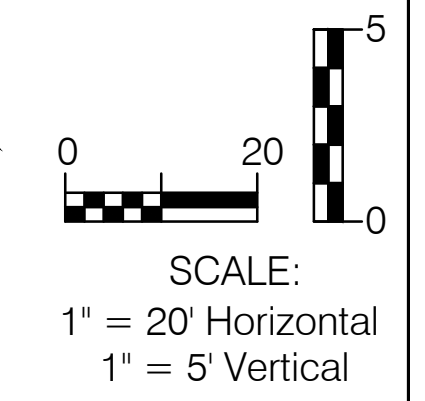