


**9TH STREET JOINT PLAN**  
1" = 20'

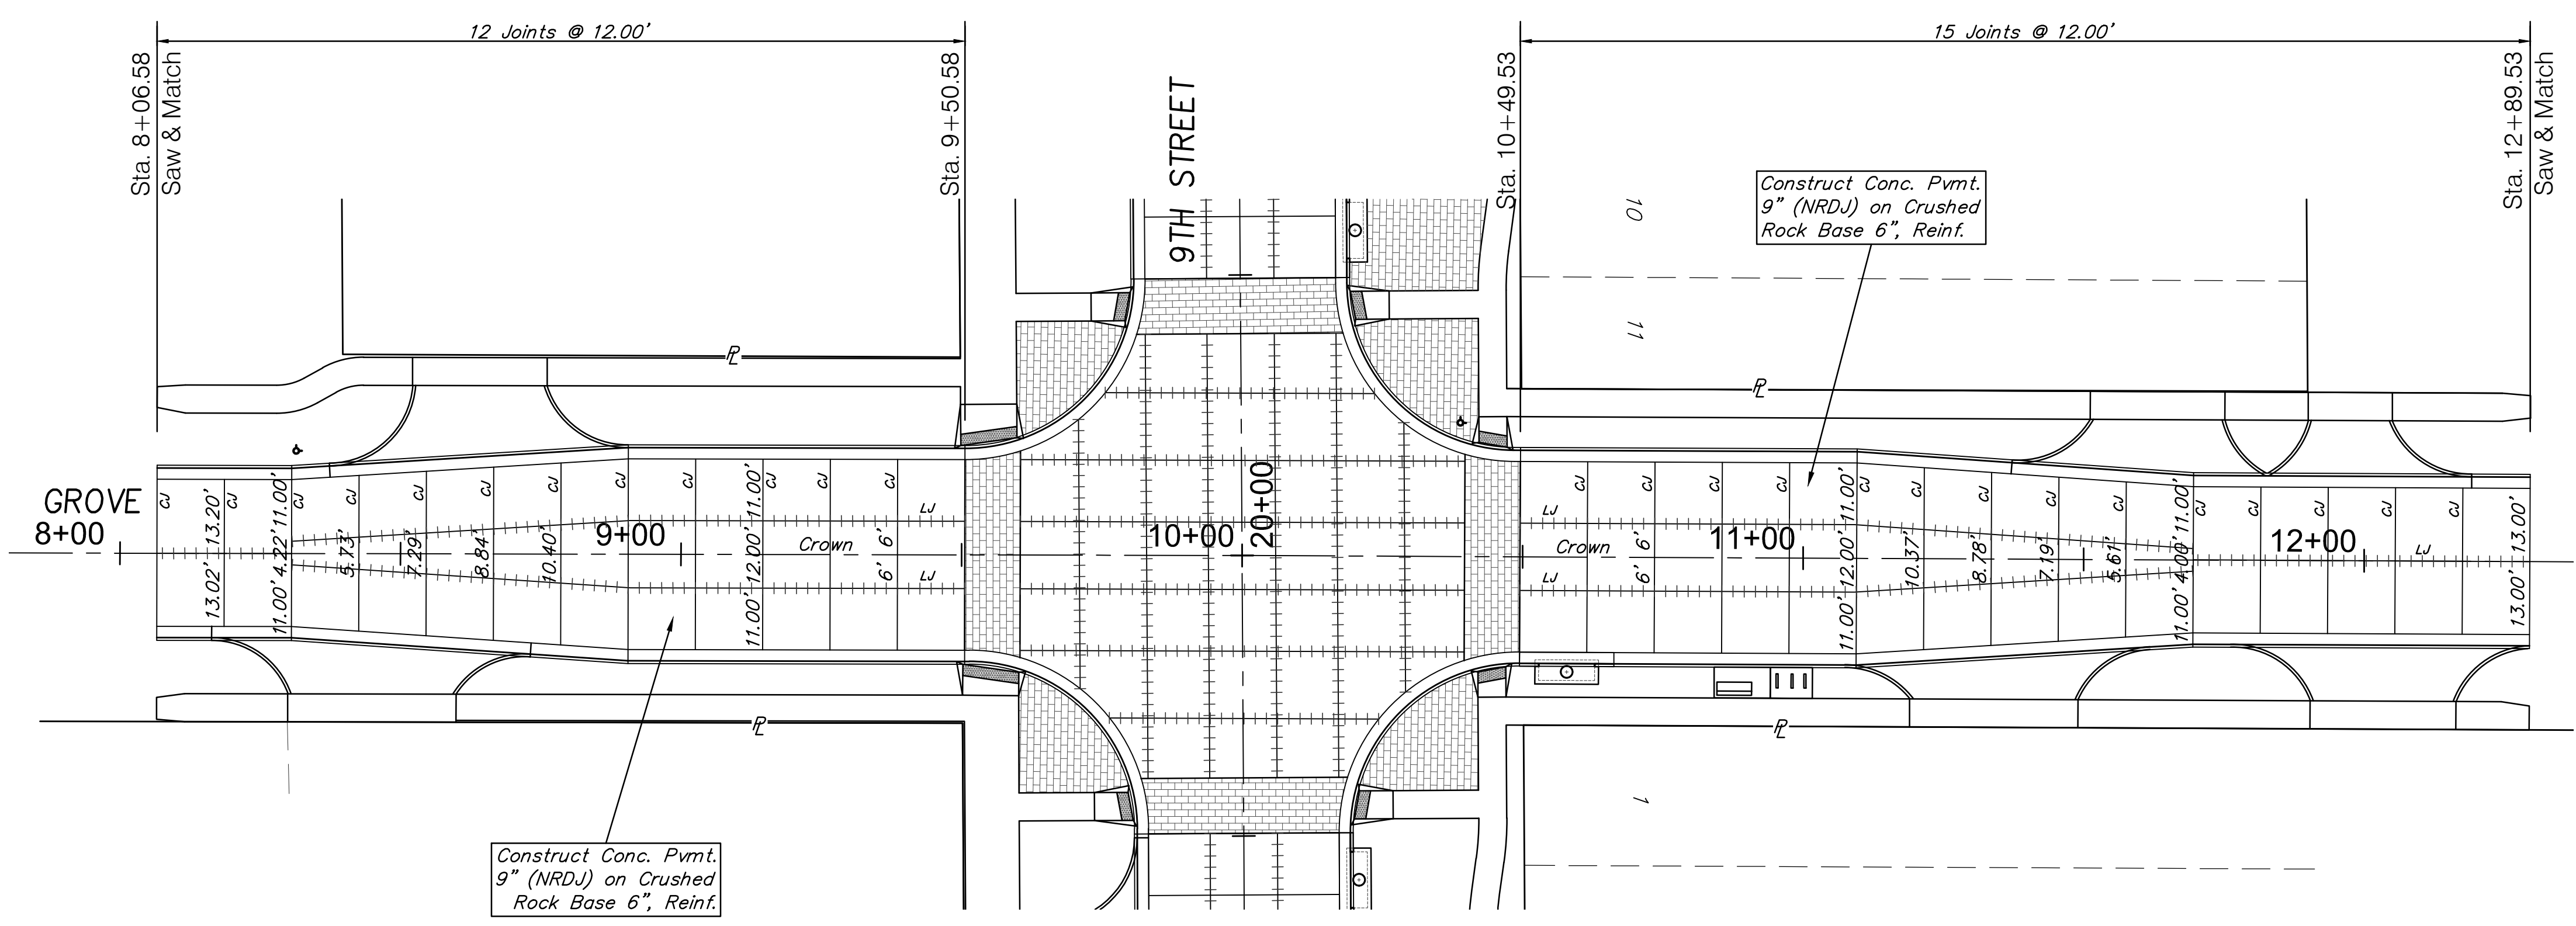

**GROVE STREET JOINT PLAN**  
1" = 20'