

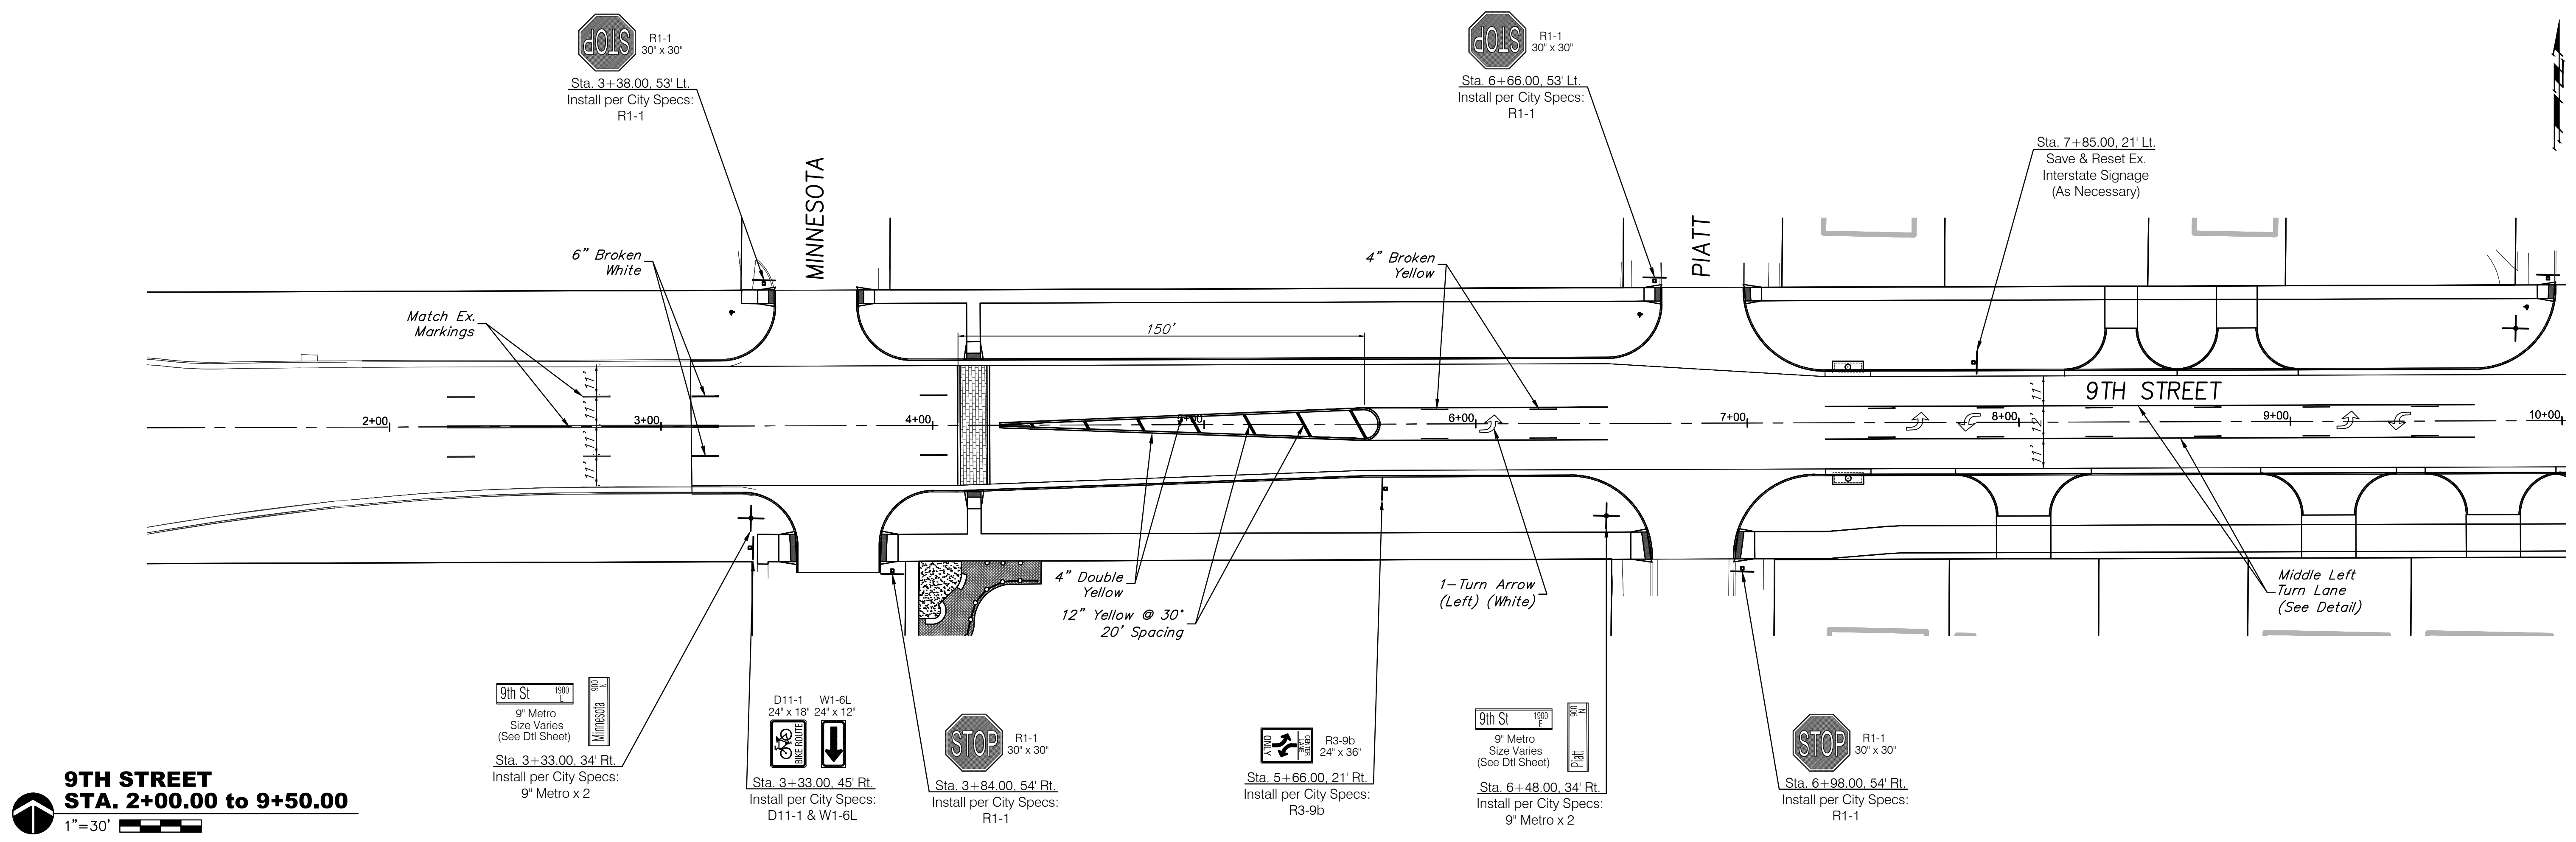




SCALE: 1" = 30'

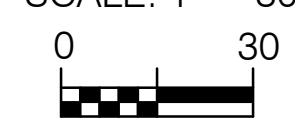

9TH STREET
STA. 2+00.00 to 9+50.00

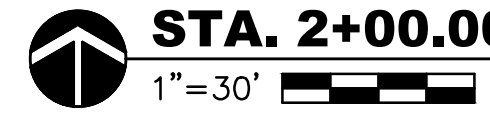

SCALE: 1" = 30'

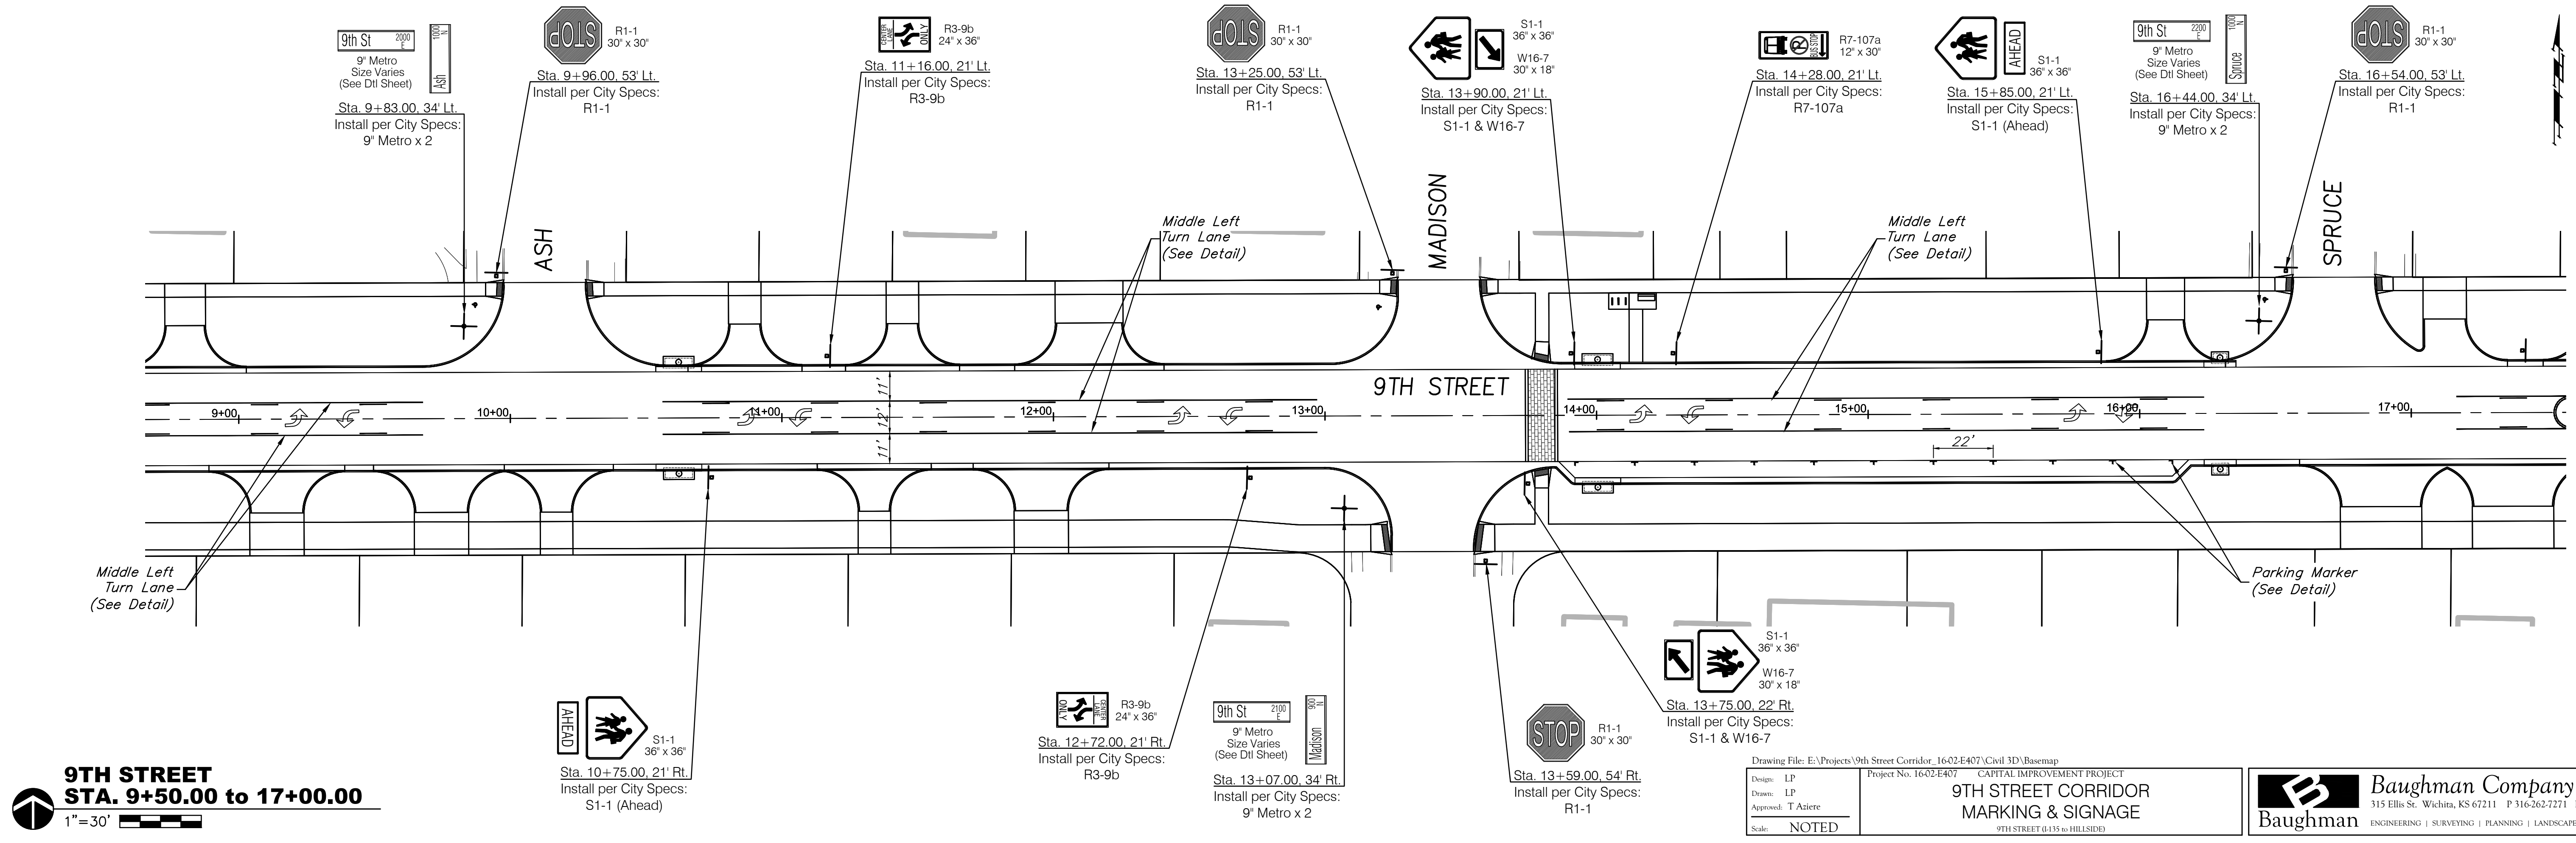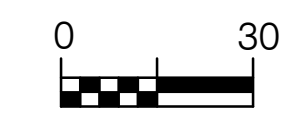

9TH STREET
STA. 9+50.00 to 17+00.00

