

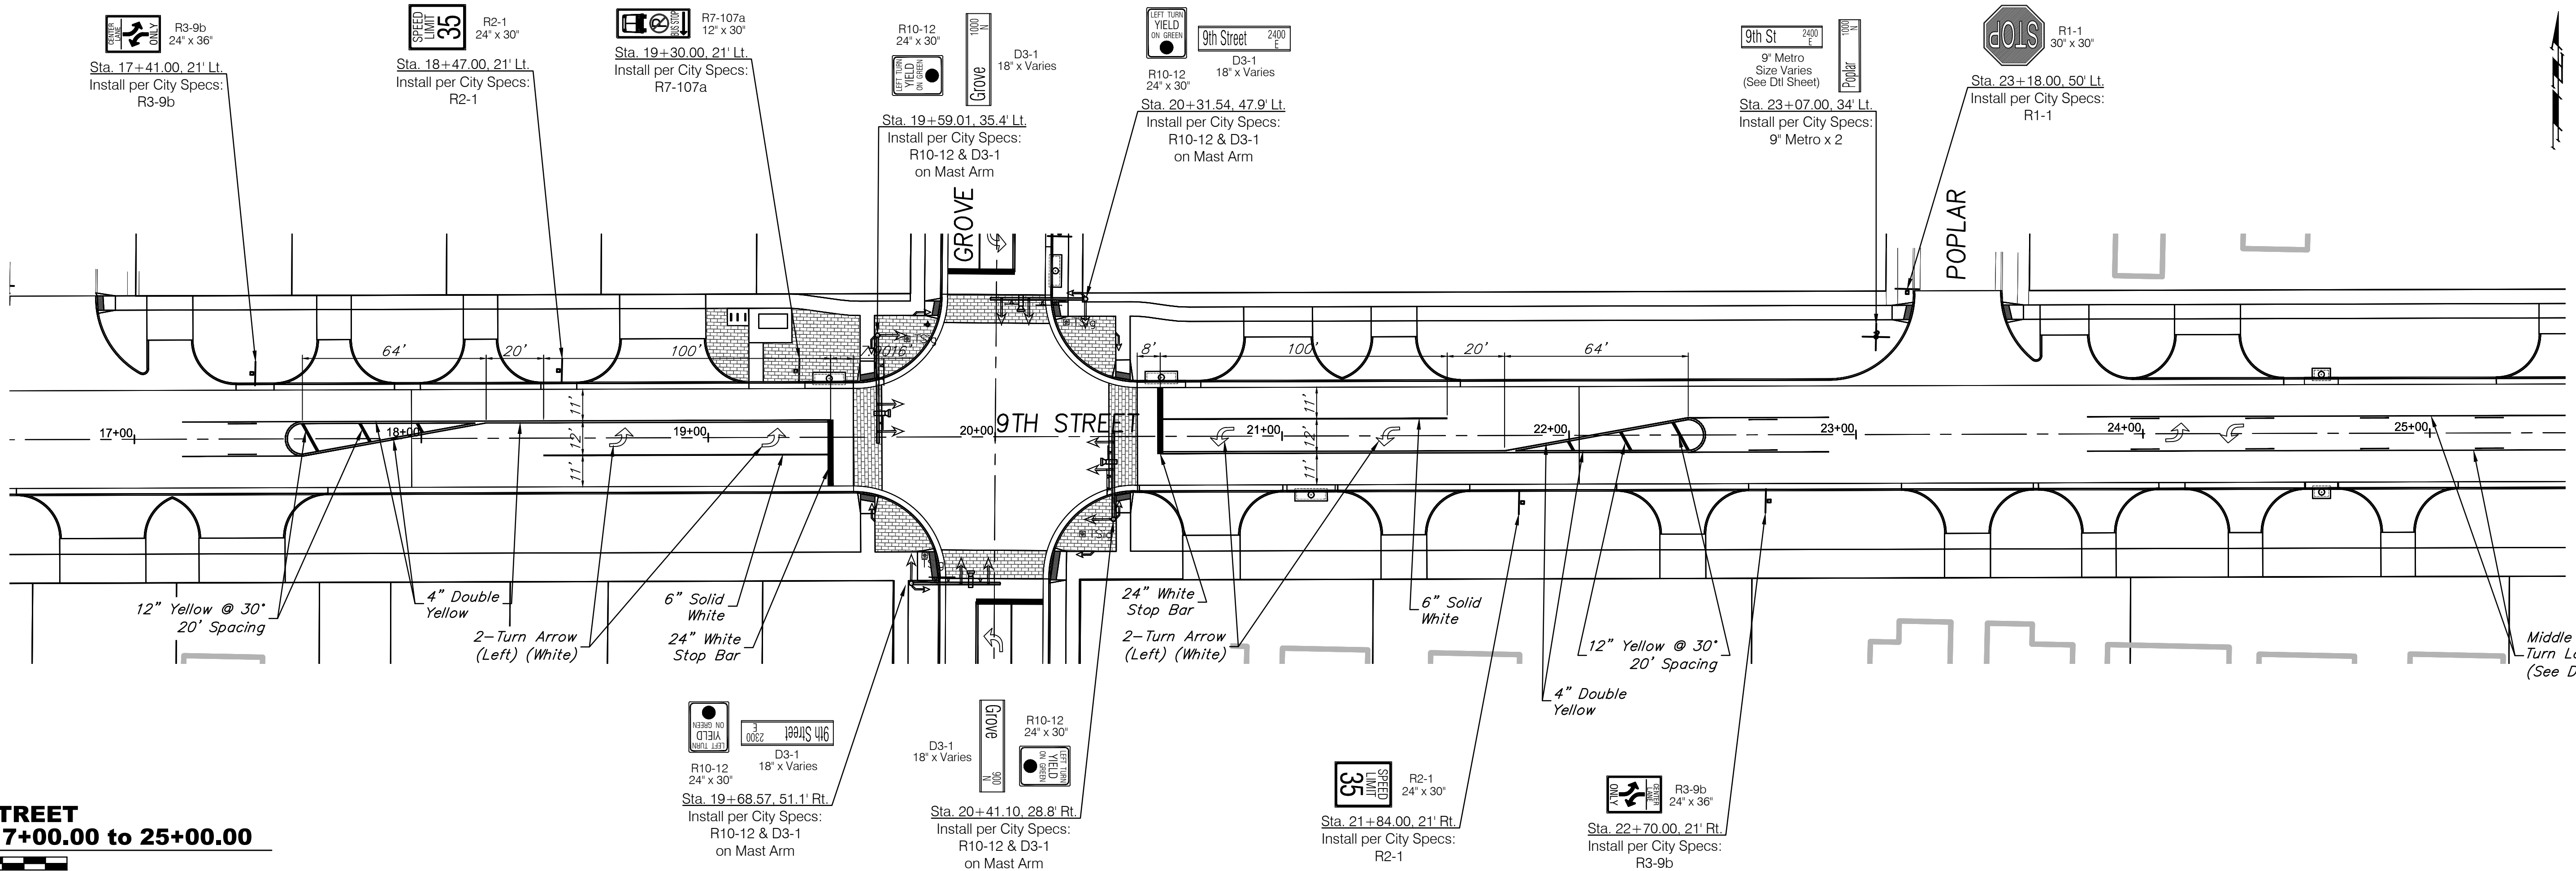
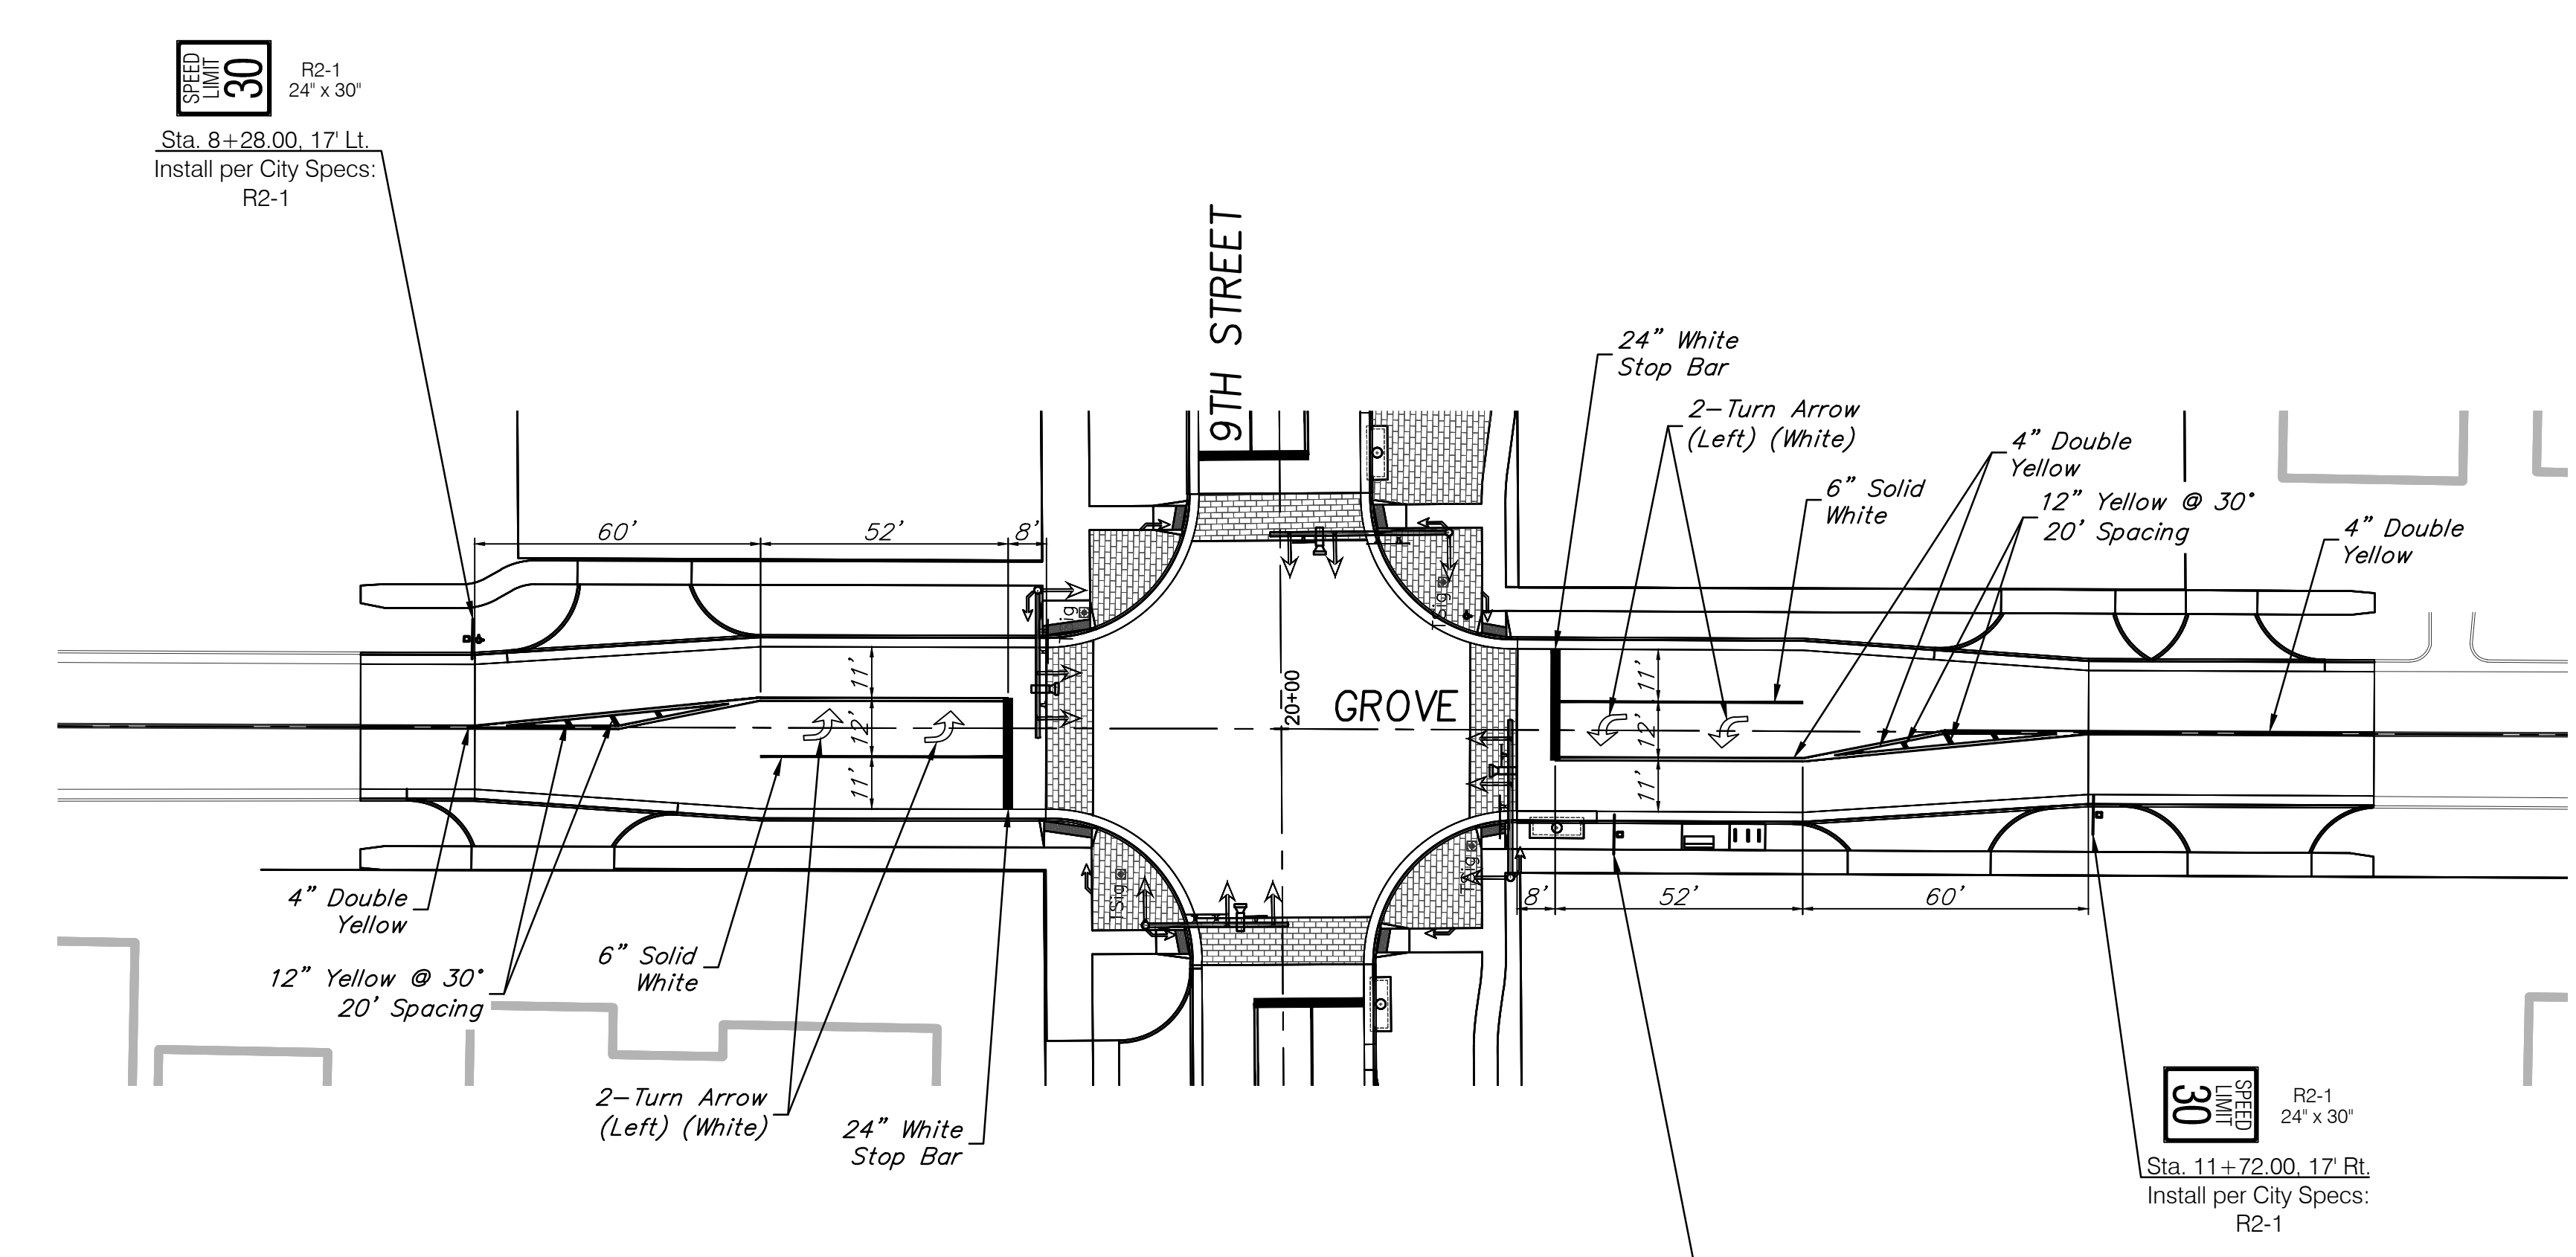


SCALE: 1" = 30'

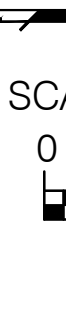

**9TH STREET**  
**STA. 17+00.00 to 25+00.00**  
 1" = 30'

SCALE: 1" = 30'

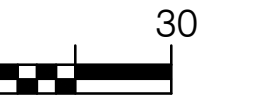

**GROVE**  
**STA. 7+50.00 to 12+50.00**  
 1" = 30'