



SCALE: 1" = 30'

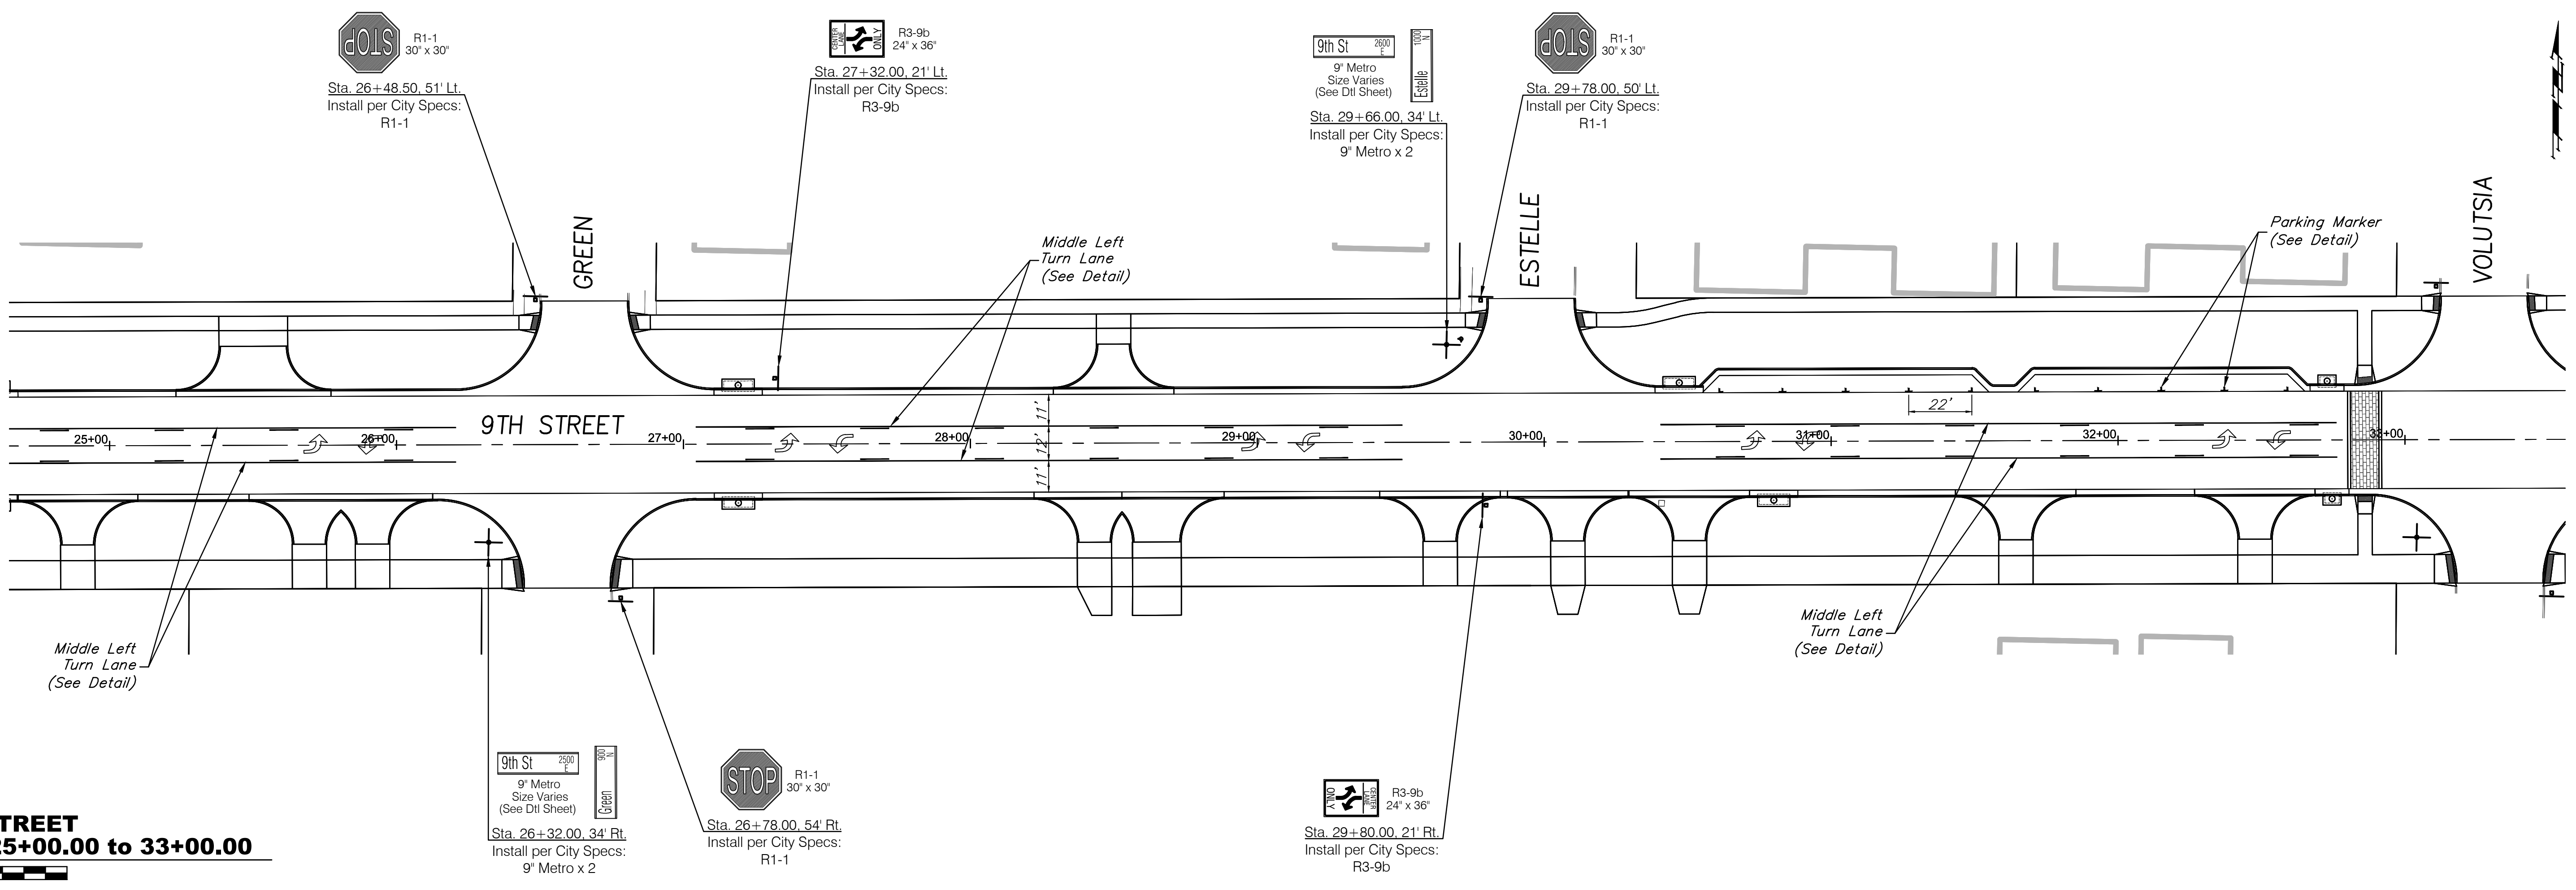

9TH STREET
STA. 25+00.00 to 33+00.00
 1" = 30'

SCALE: 1" = 30'

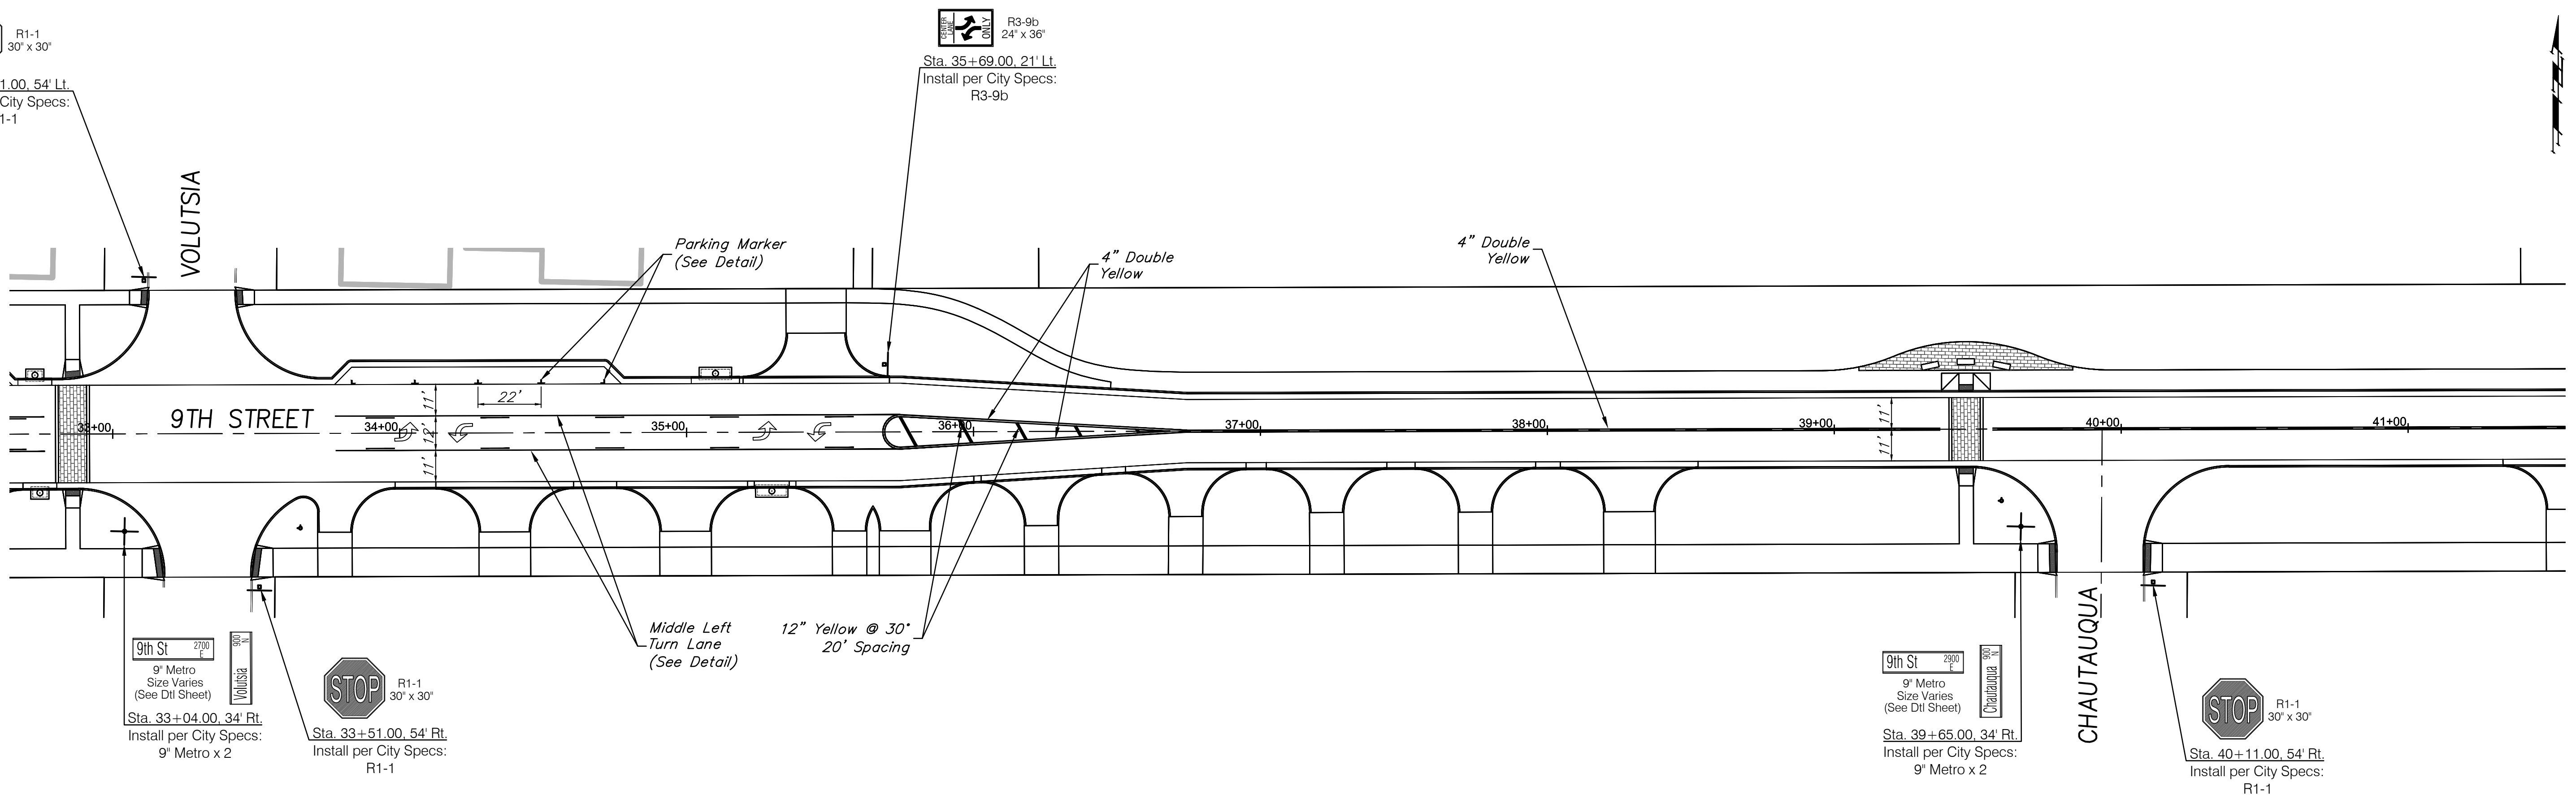

9TH STREET
STA. 33+00.00 to 41+00.00
 1" = 30'