



WATER LINE 1
STA. 3+00.00 to 19+00.00
 1"=50'

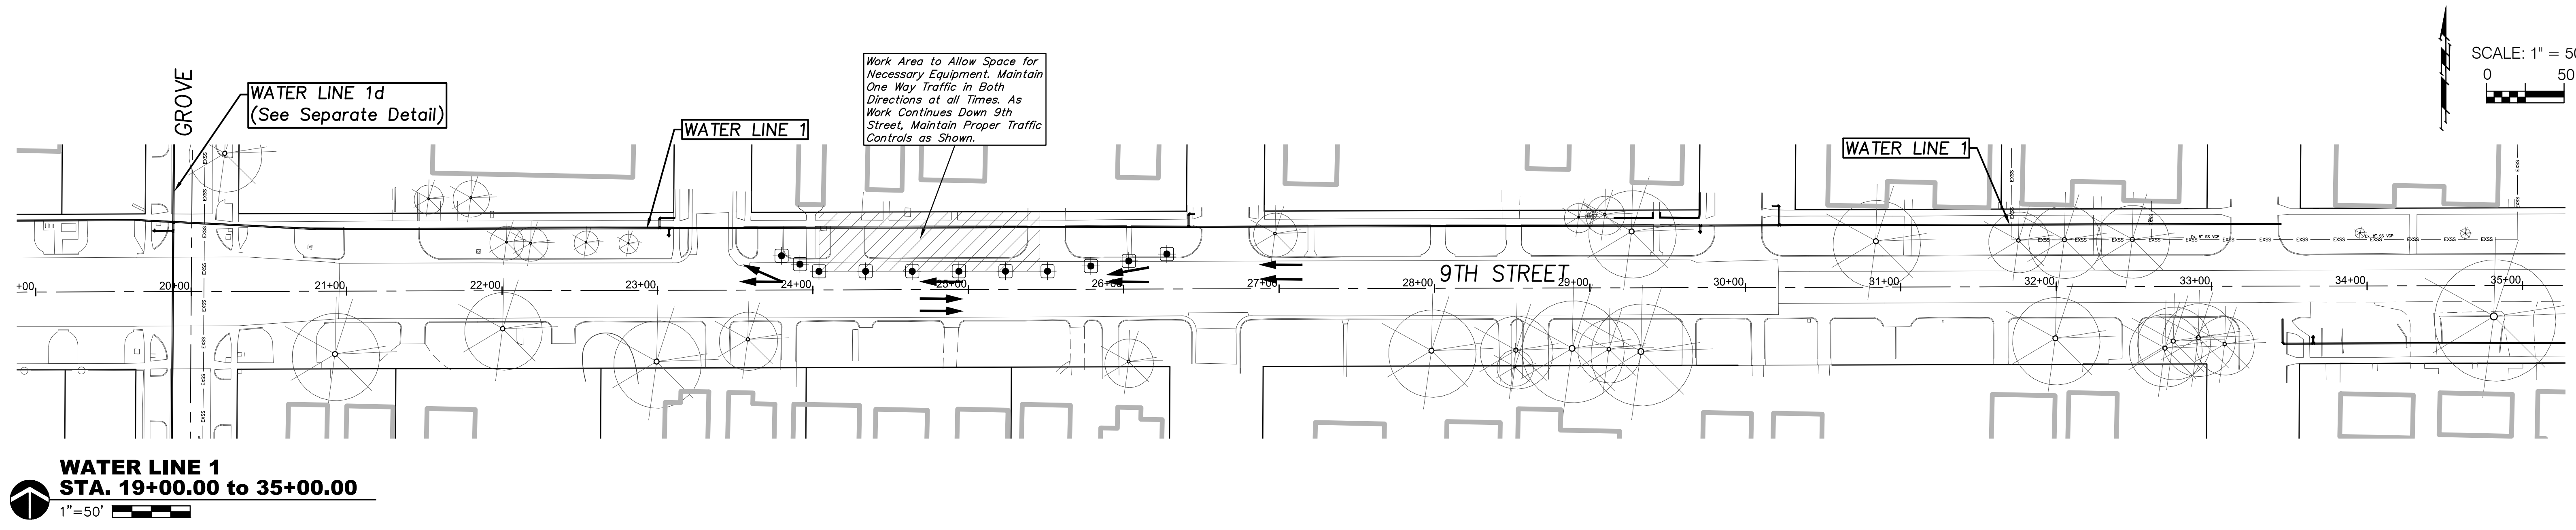

WATER LINE 1
STA. 19+00.00 to 35+00.00
 1"=50'

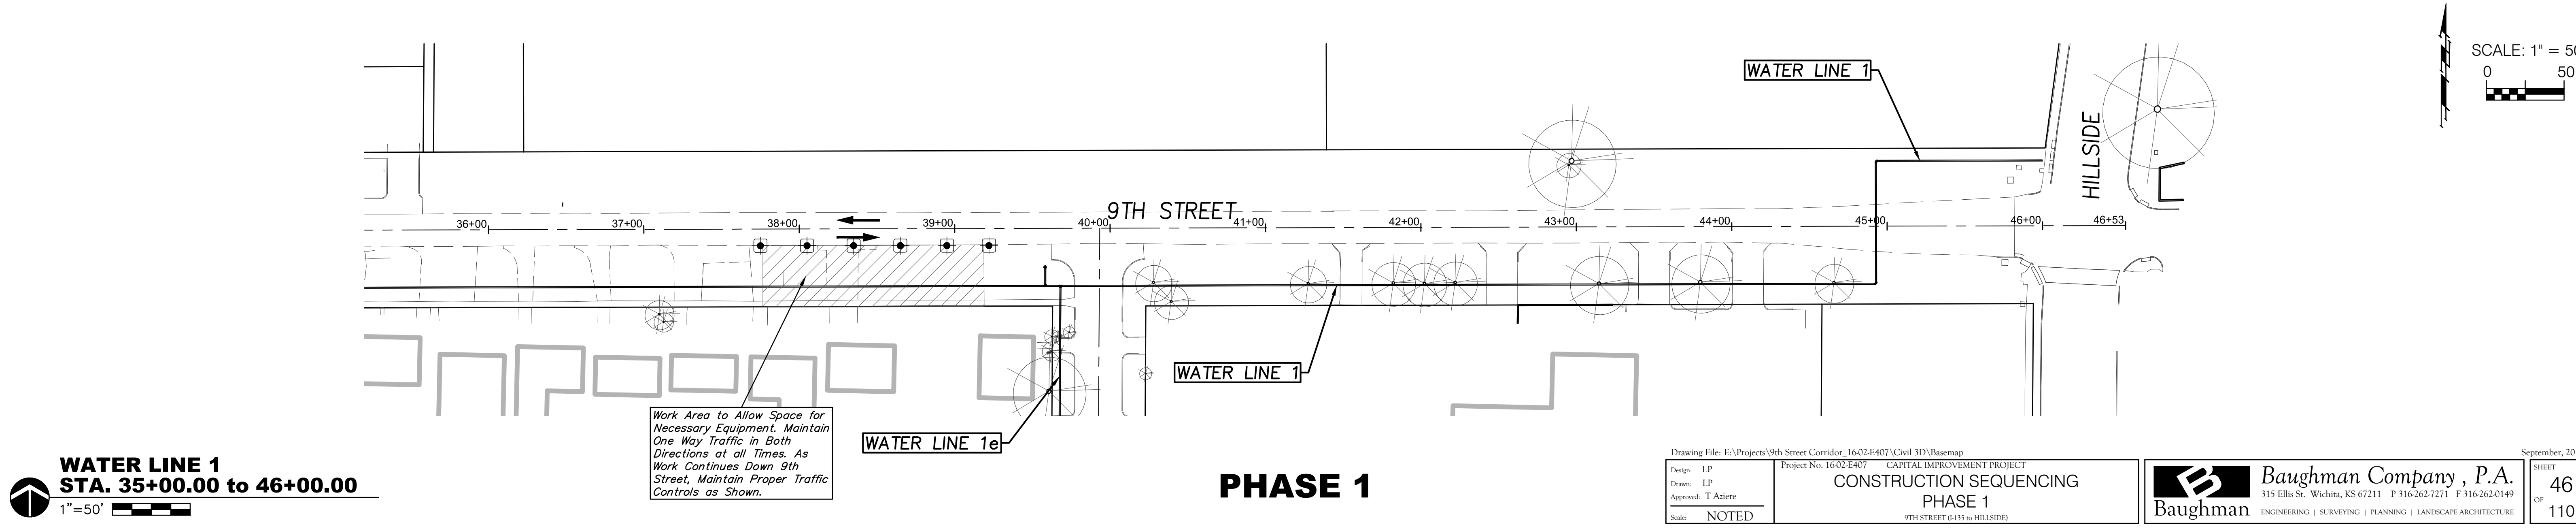

WATER LINE 1
STA. 35+00.00 to 46+00.00
 1"=50'

PHASE 1