


TRAFFIC CONTROL PLAN
LEGEND

- DENOTES WORK ZONE
- DENOTES TRAFFIC FLOW
- DENOTES REFLECTORIZED CONES
- DENOTES TUBULAR MARKERS
- DENOTES TYPE III BARRICADE
- DENOTES TRAFFIC SIGN

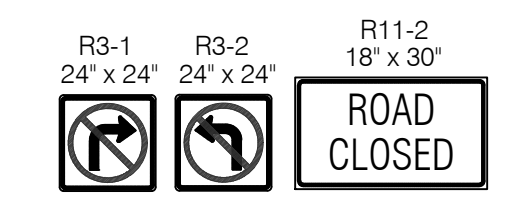

NOTE: Add Proper Signage during Construction of Side Street Valley Gutters as Needed

NOTE: No Two Adjacent Side Streets Shall Be Closed during Construction

NO SCALE

9TH STREET
STA. 3+00.00 to 13+00.00
1"=40'

PHASE 2

Drawing File: E:\Projects\9th Street Corridor_16-02-E407\Civil 3D\Basemap
Project No. 16-02-E407 CAPITAL IMPROVEMENT PROJECT
Design: LP
Drawn: LP
Approved: T Alieri
Scale: NOTED

CONSTRUCTION SEQUENCING
PHASE 2
9TH STREET (HILLSIDE)

Baughman Company, P.A.
315 Ellis St. Wichita, KS 67211 P 316-262-7271 F 316-262-0149
ENGINEERING | SURVEYING | PLANNING | LANDSCAPE ARCHITECTURE