


STATE	PROJECT NO.	YEAR	SHEET NO	TOTAL SHEETS
KANSAS	87 N-0287-01	2003	13	107

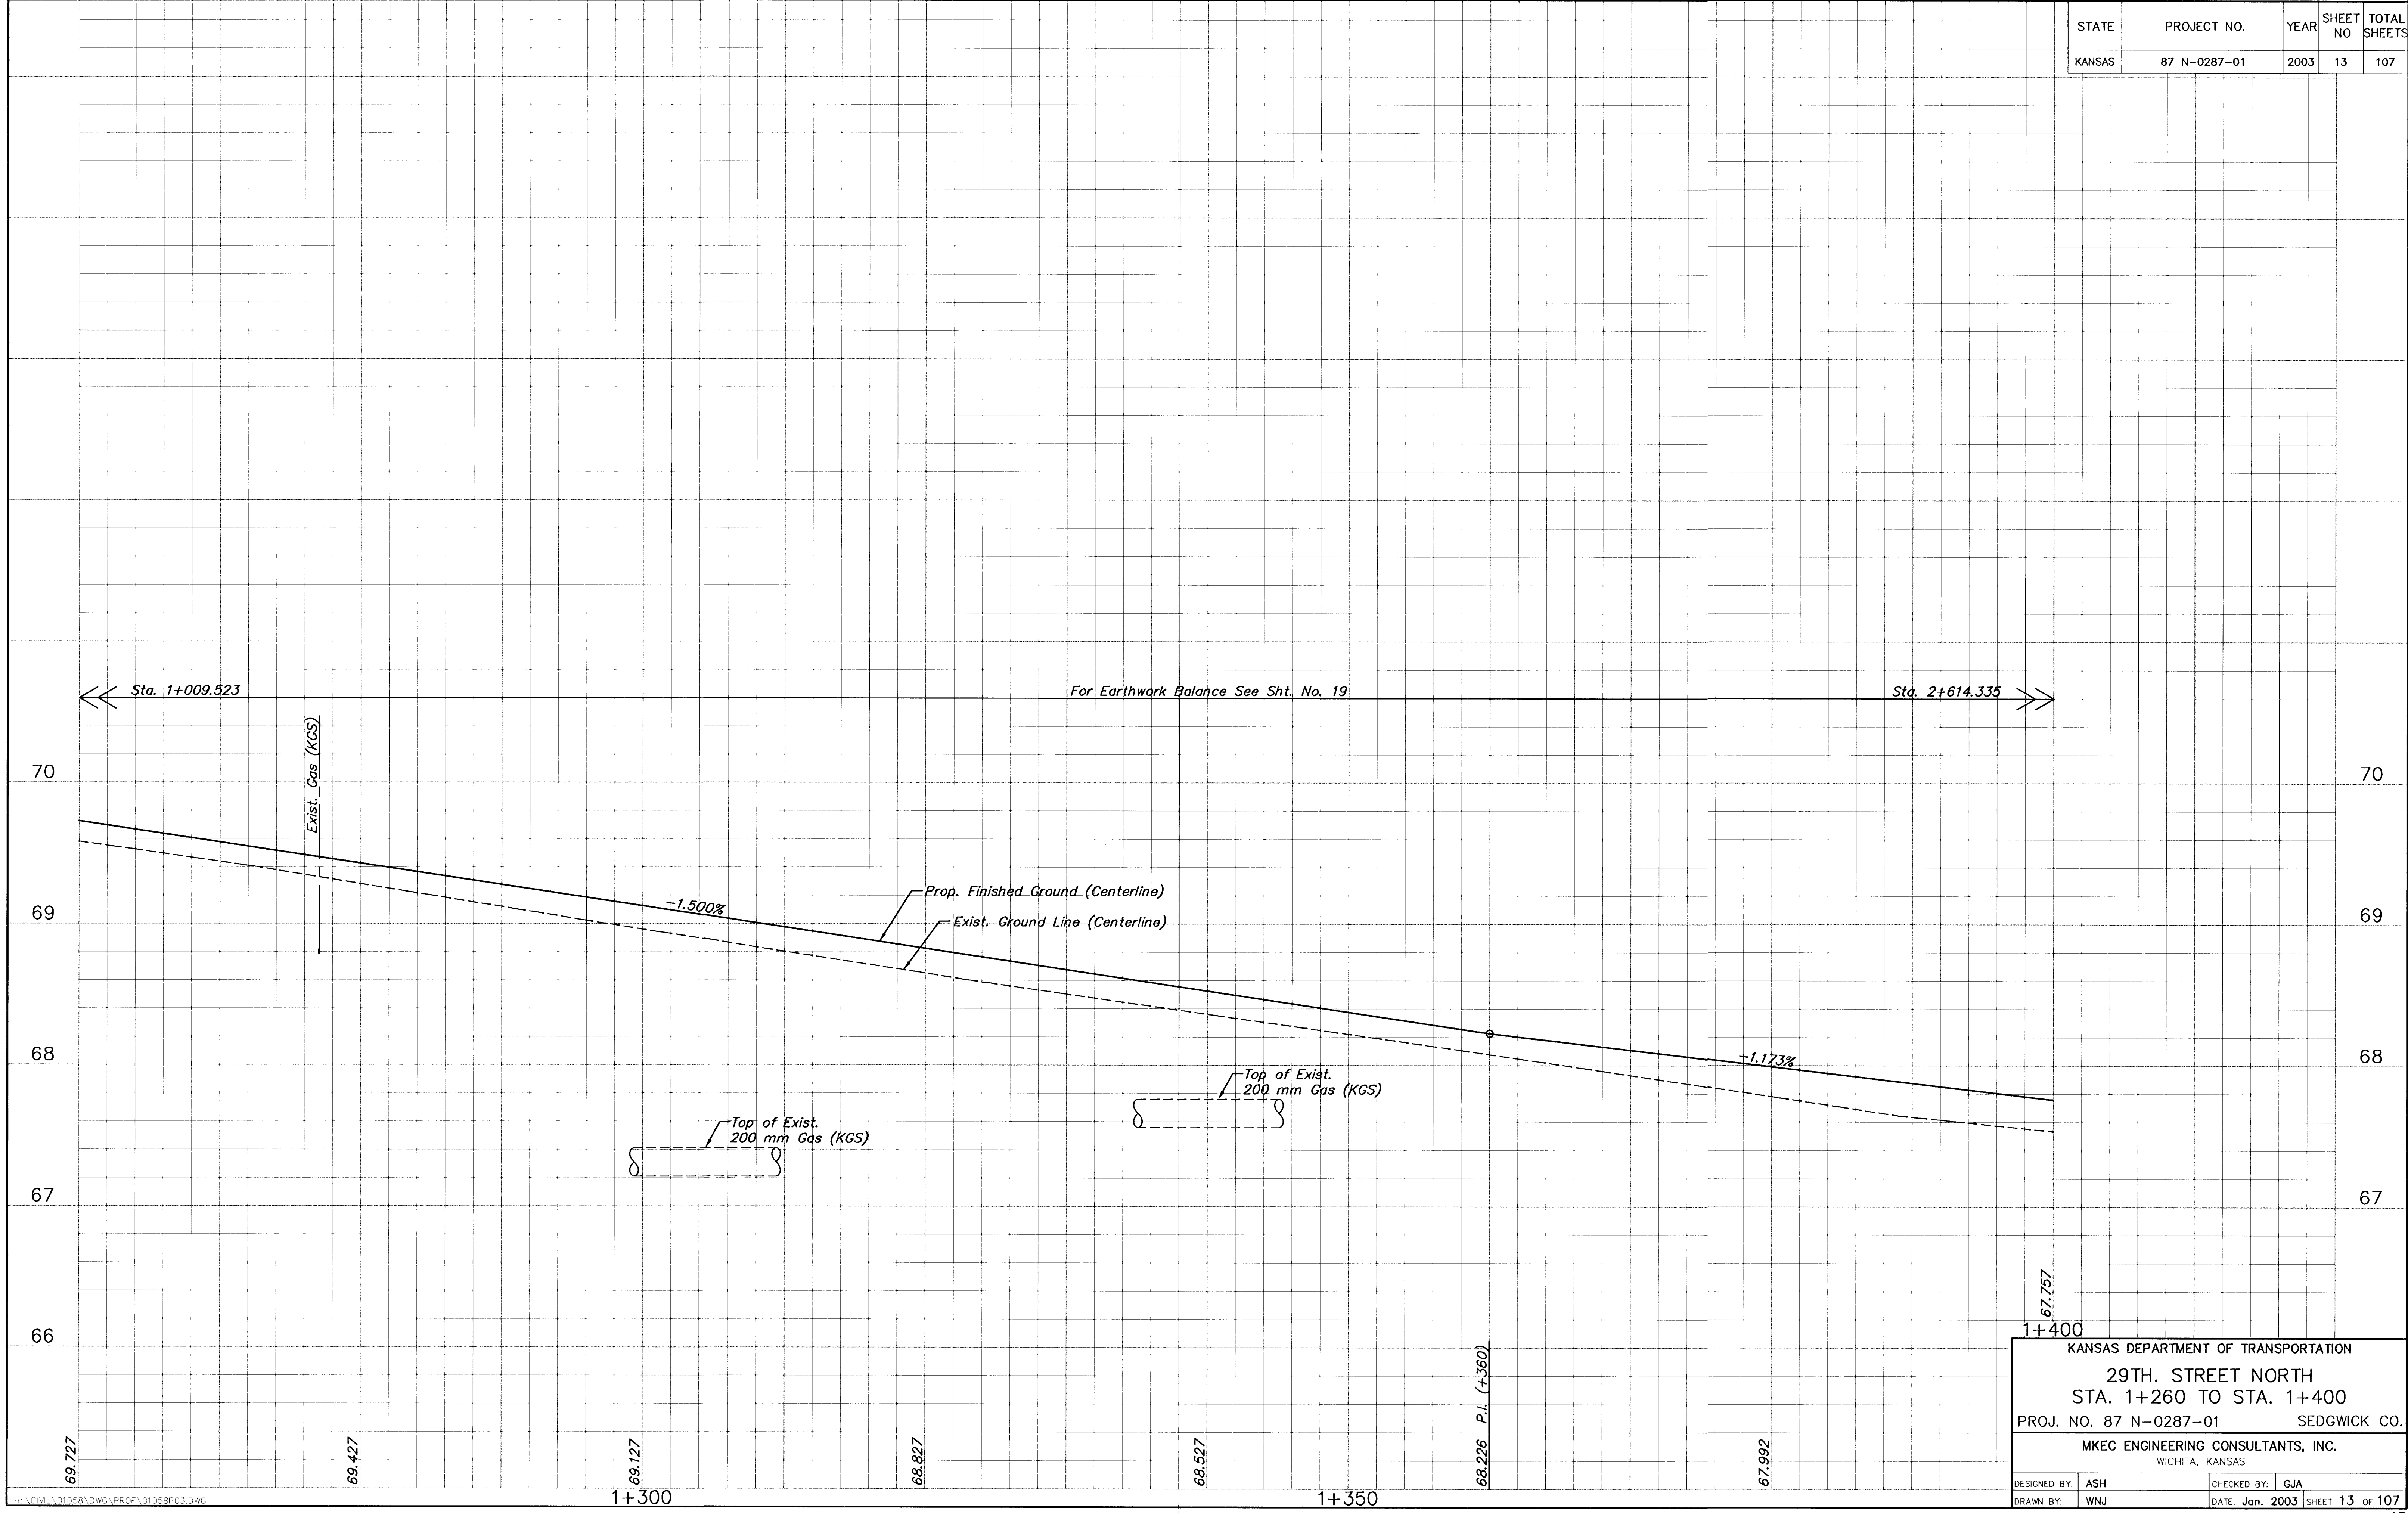

KANSAS DEPARTMENT OF TRANSPORTATION			
29TH. STREET NORTH			
STA. 1+260 TO STA. 1+400			
PROJ. NO. 87 N-0287-01		SEDGWICK CO.	
MKEC ENGINEERING CONSULTANTS, INC.			
WICHITA, KANSAS			
DESIGNED BY:	ASH	CHECKED BY:	GJA
DRAWN BY:	WNJ	DATE:	Jan. 2003

SHEET 13 OF 107