



SCALE: 1" = 40'

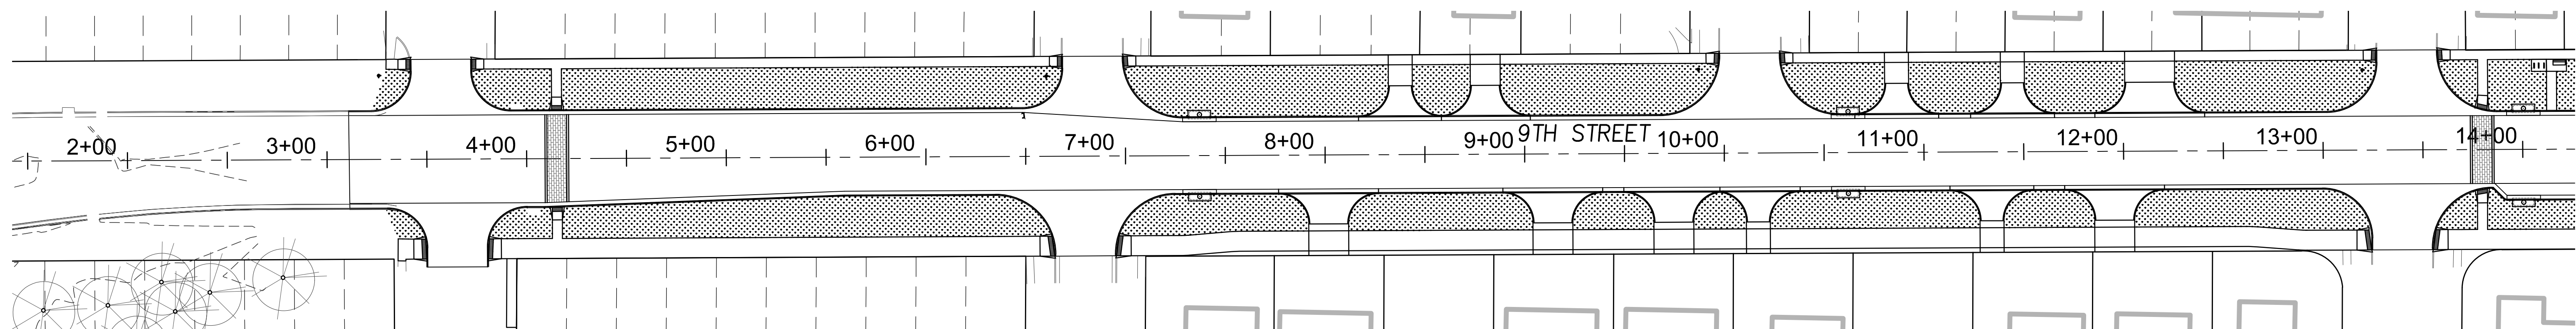

SCALE: 1" = 40'

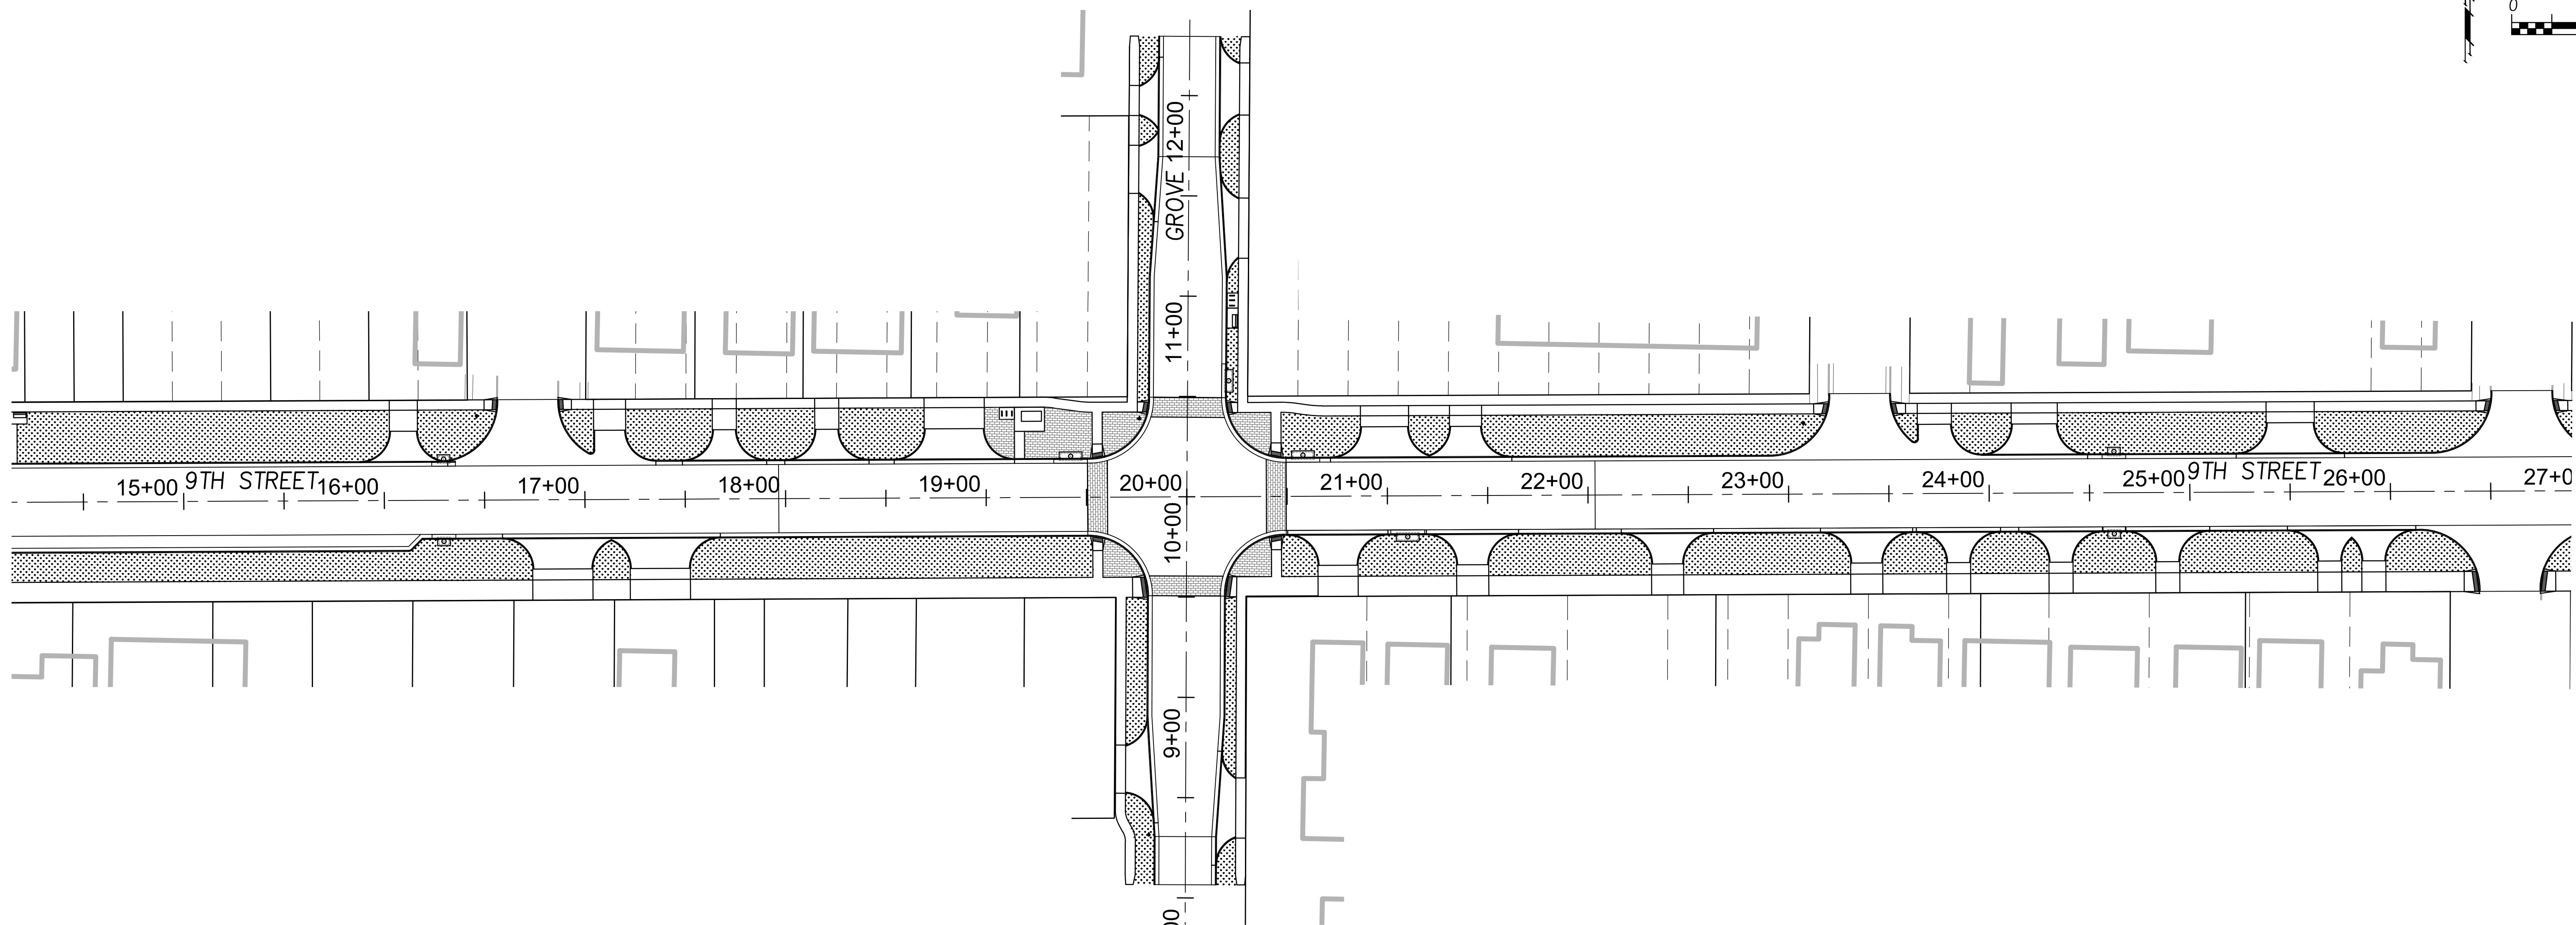

SODDING PLAN
1" = 40'

Drawing File: E:\Projects\9th Street Corridor_16-02-E407\Civil 3D\Basemap
Project No. 16-02-E407
Design: LP
Drawn: LP
Approved: T. Aiello
Scale: NOTED

CAPITAL IMPROVEMENT PROJECT
9TH STREET CORRIDOR
SODDING PLAN
9TH STREET (I-35 to HILLSIDE)

Baughman Company, P.A.
315 Ellis St. Wichita, KS 67211 P 316-262-7271 F 316-262-0149
ENGINEERING | SURVEYING | PLANNING | LANDSCAPE ARCHITECTURE

September, 2017
SHEET
63
OF
110