



**BENCHMARK:**


BM #1 - Chiseled "X" in the Sidewalk, 27' West of the Centerline of Minnesota and 43' North of the 9th Street Baseline.  
Elev. = 1303.05 (NAVD 88)

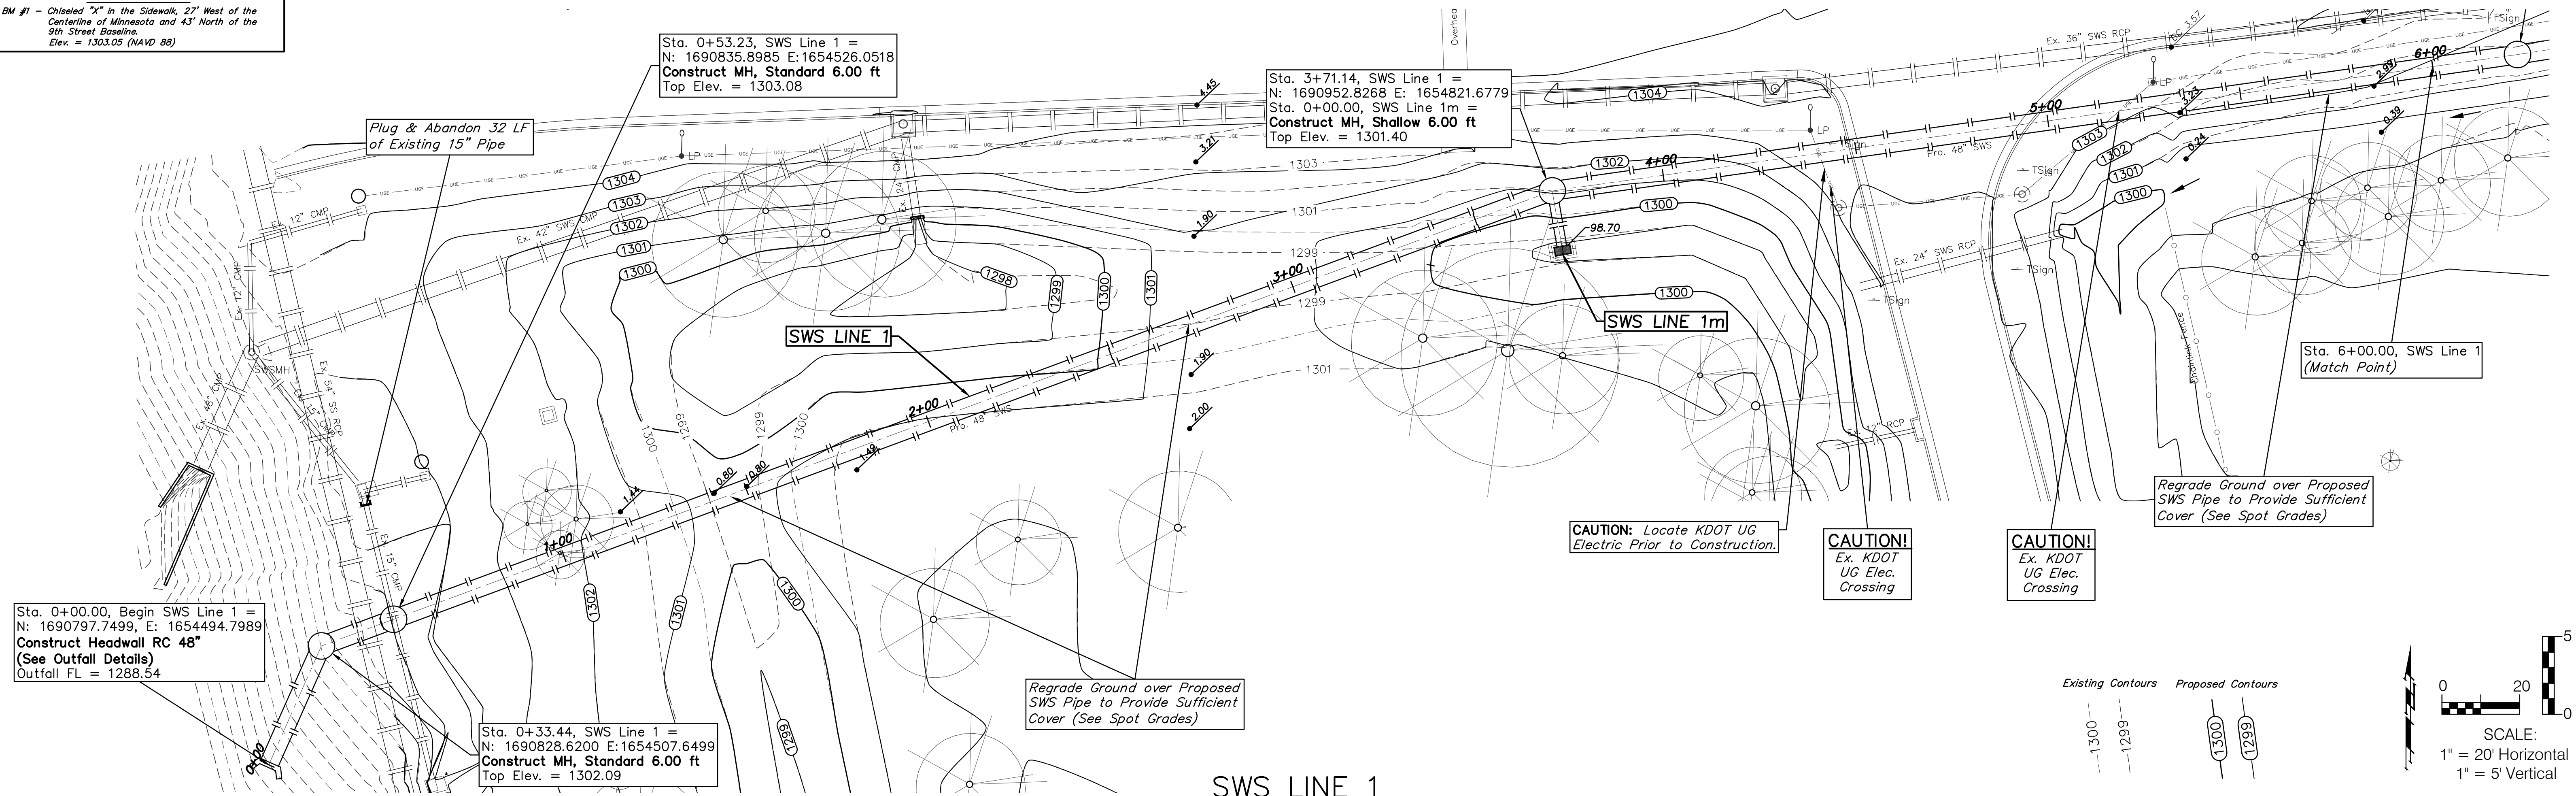

**SWS LINE 1**

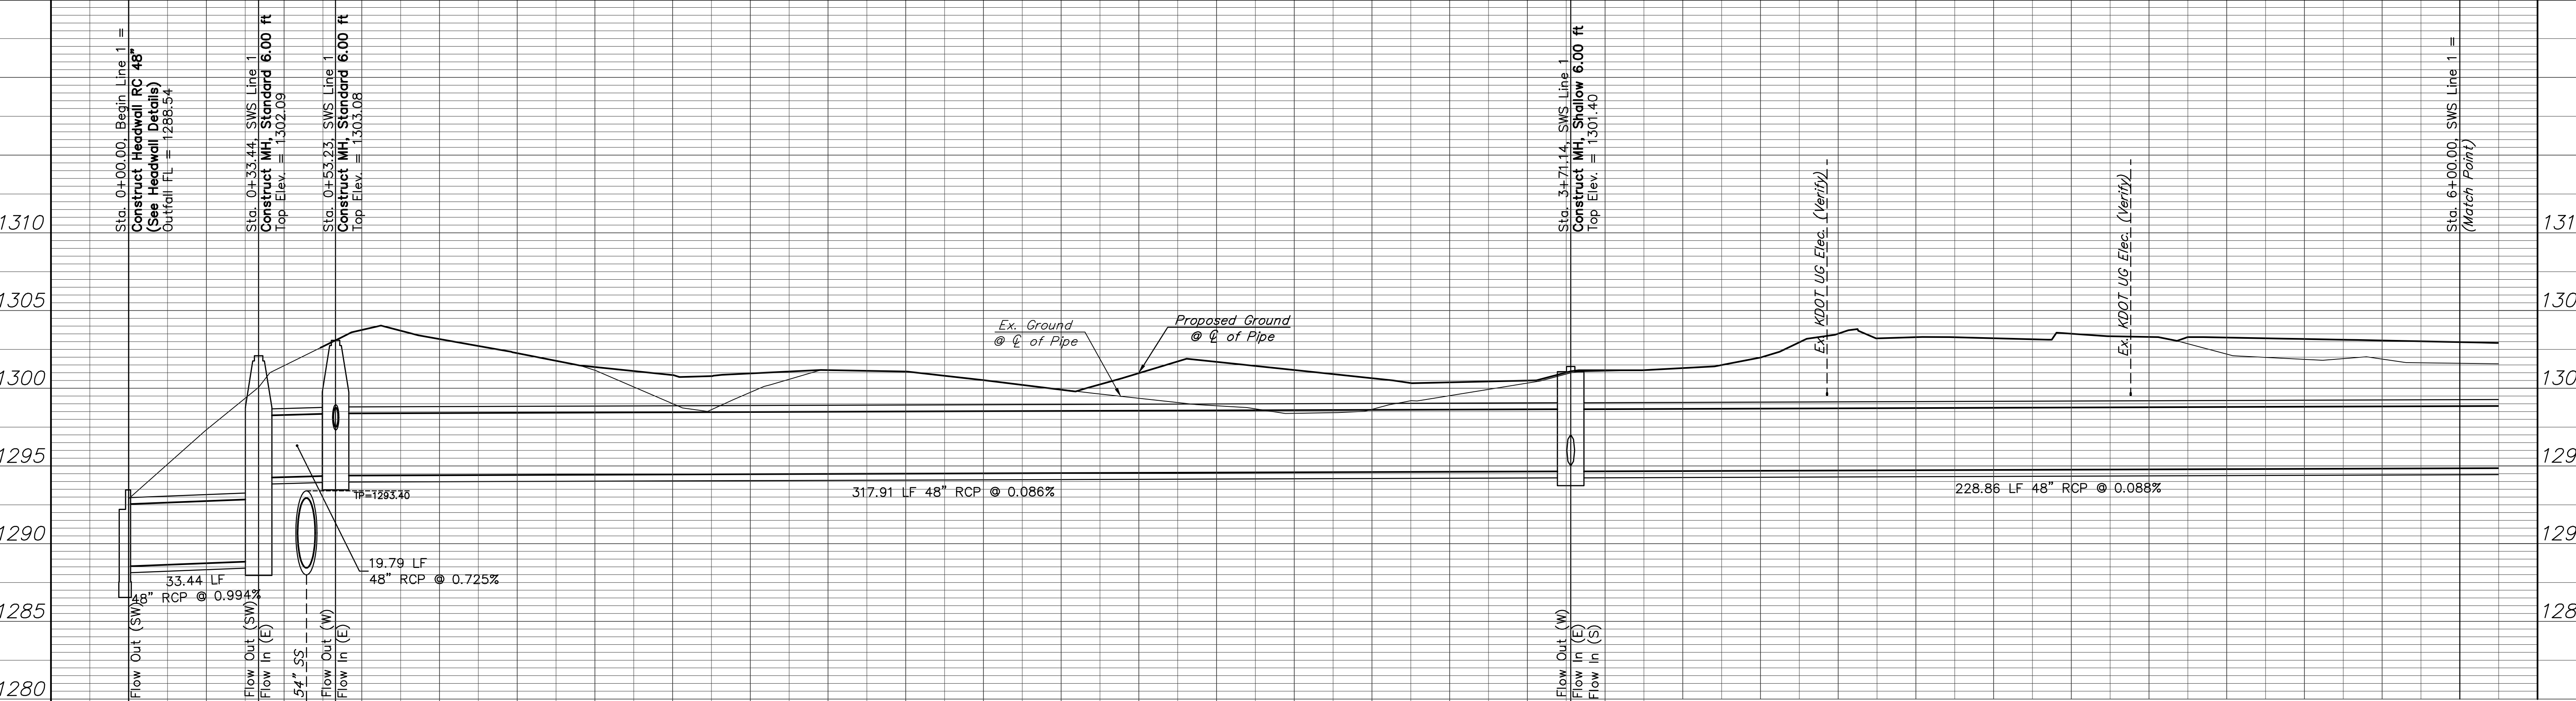

Existing Contours Proposed Contours

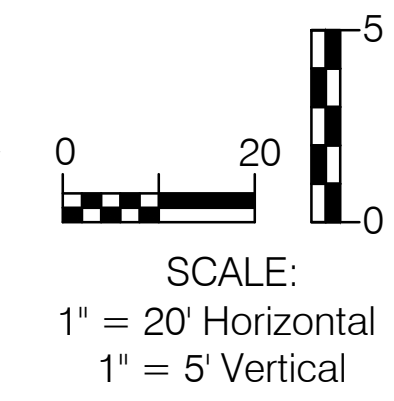

Drawing File: E:\Projects\9th Street Corridor_16-02-E407\Civil 3D\Basemap Design: LP Drawn: LP Approved: T Aliche Scale: NOTED	Project No. 16-02-E407 <b>9TH STREET DRAINAGE</b> SWS LINE 1 9TH STREET @ 135 to HILLSIDE	September, 2017 SHEET <b>70</b> OF <b>110</b>
--	--	---

