

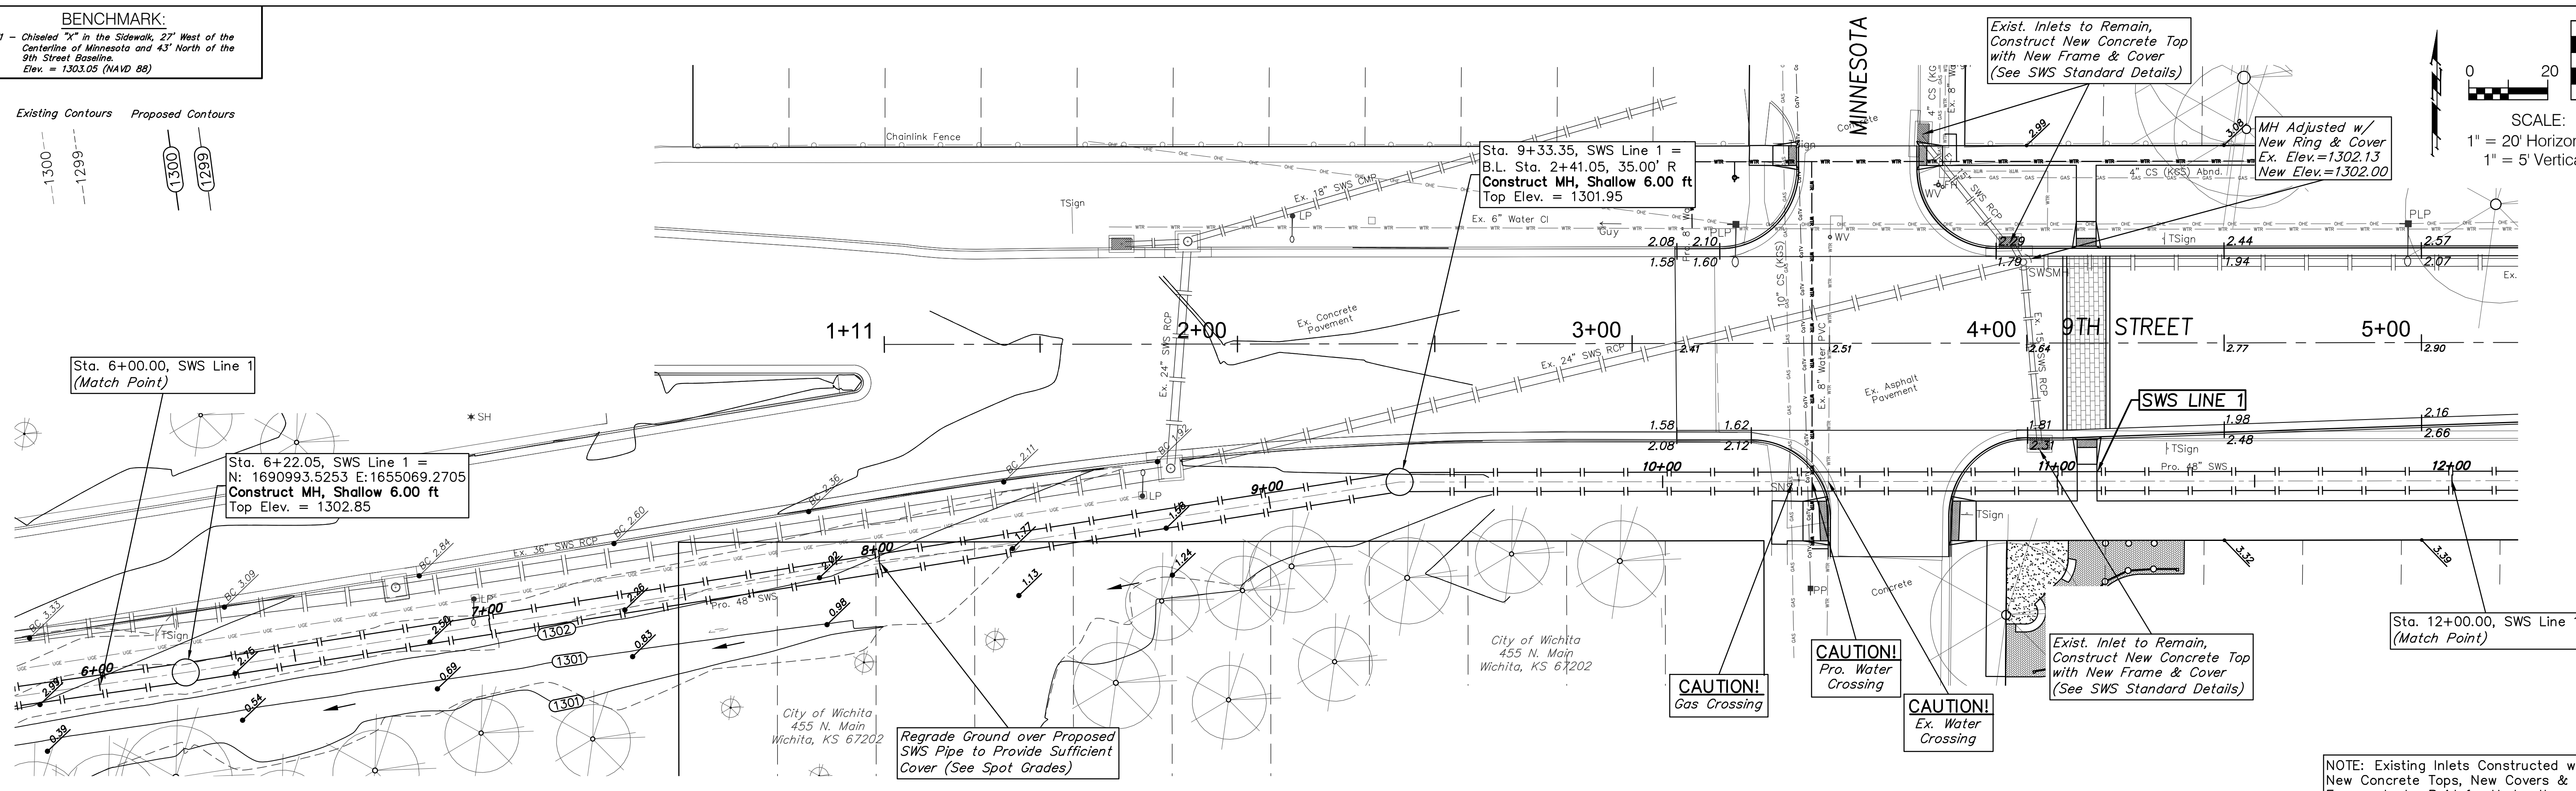
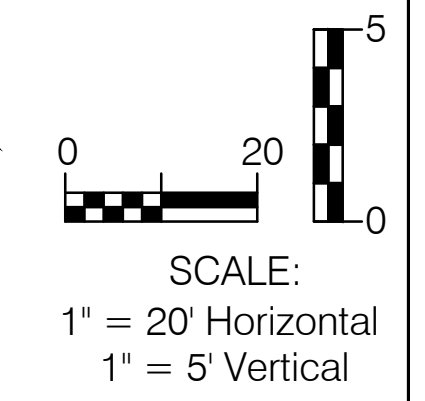


BENCHMARK:
 BM #1 - Chiseled "X" in the Sidewalk, 27' West of the Centerline of Minnesota and 43' North of the 9th Street Baseline.
 Elev. = 1303.05 (NAVD 88)

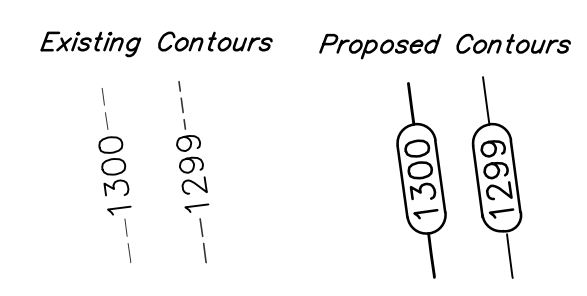

SWS LINE 1

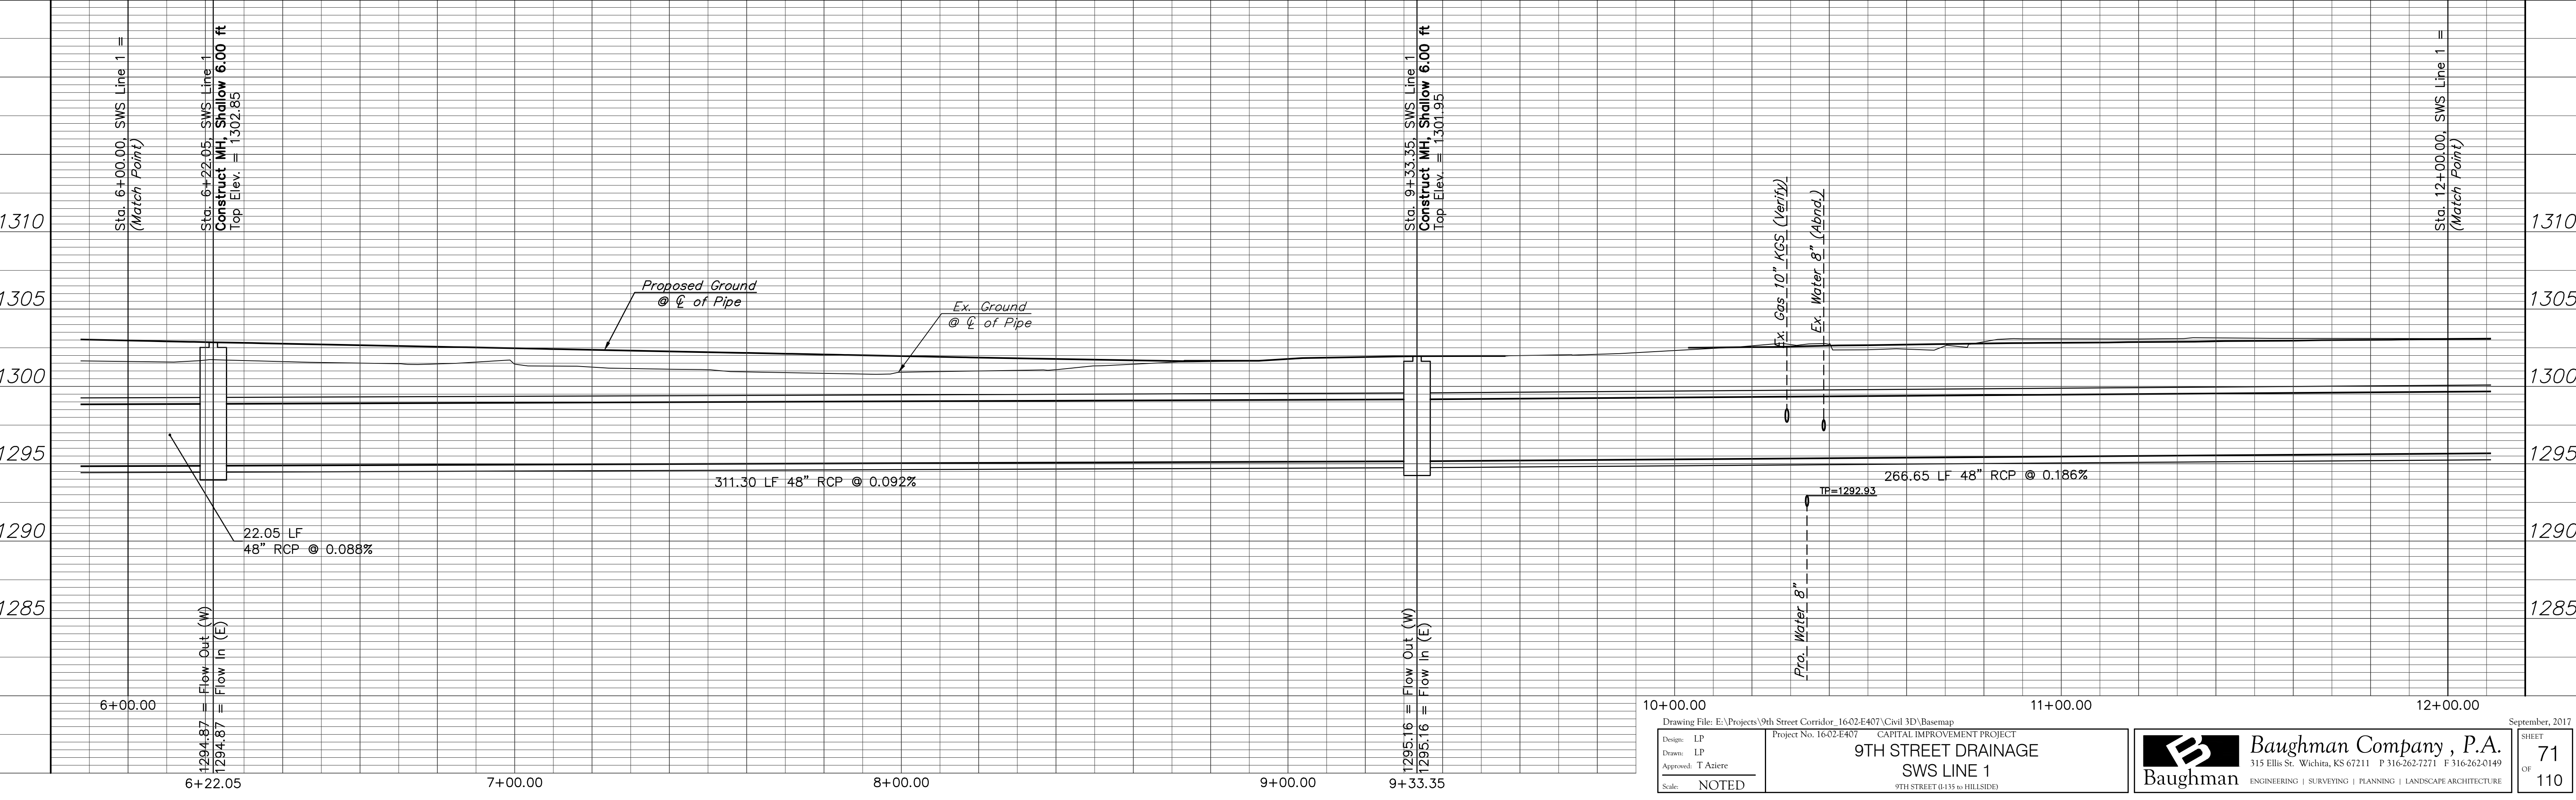

Design: LP Drawn: LP Approved: T Aliche Scale: NOTED	Drawing File: E:\Projects\9th Street Corridor - 16-02-E407\Civil 3D\Basemap Project No. 16-02-E407 9TH STREET DRAINAGE SWS LINE 1 <small>9TH STREET (B135 to HILLSIDE)</small>	Baughman Company, P.A. <small>315 Ellis St. Wichita, KS 67211 P 316-262-7271 F 316-262-0149</small> ENGINEERING SURVEYING PLANNING LANDSCAPE ARCHITECTURE	September, 2017 SHEET 71 OF 110
---	--	--	---