
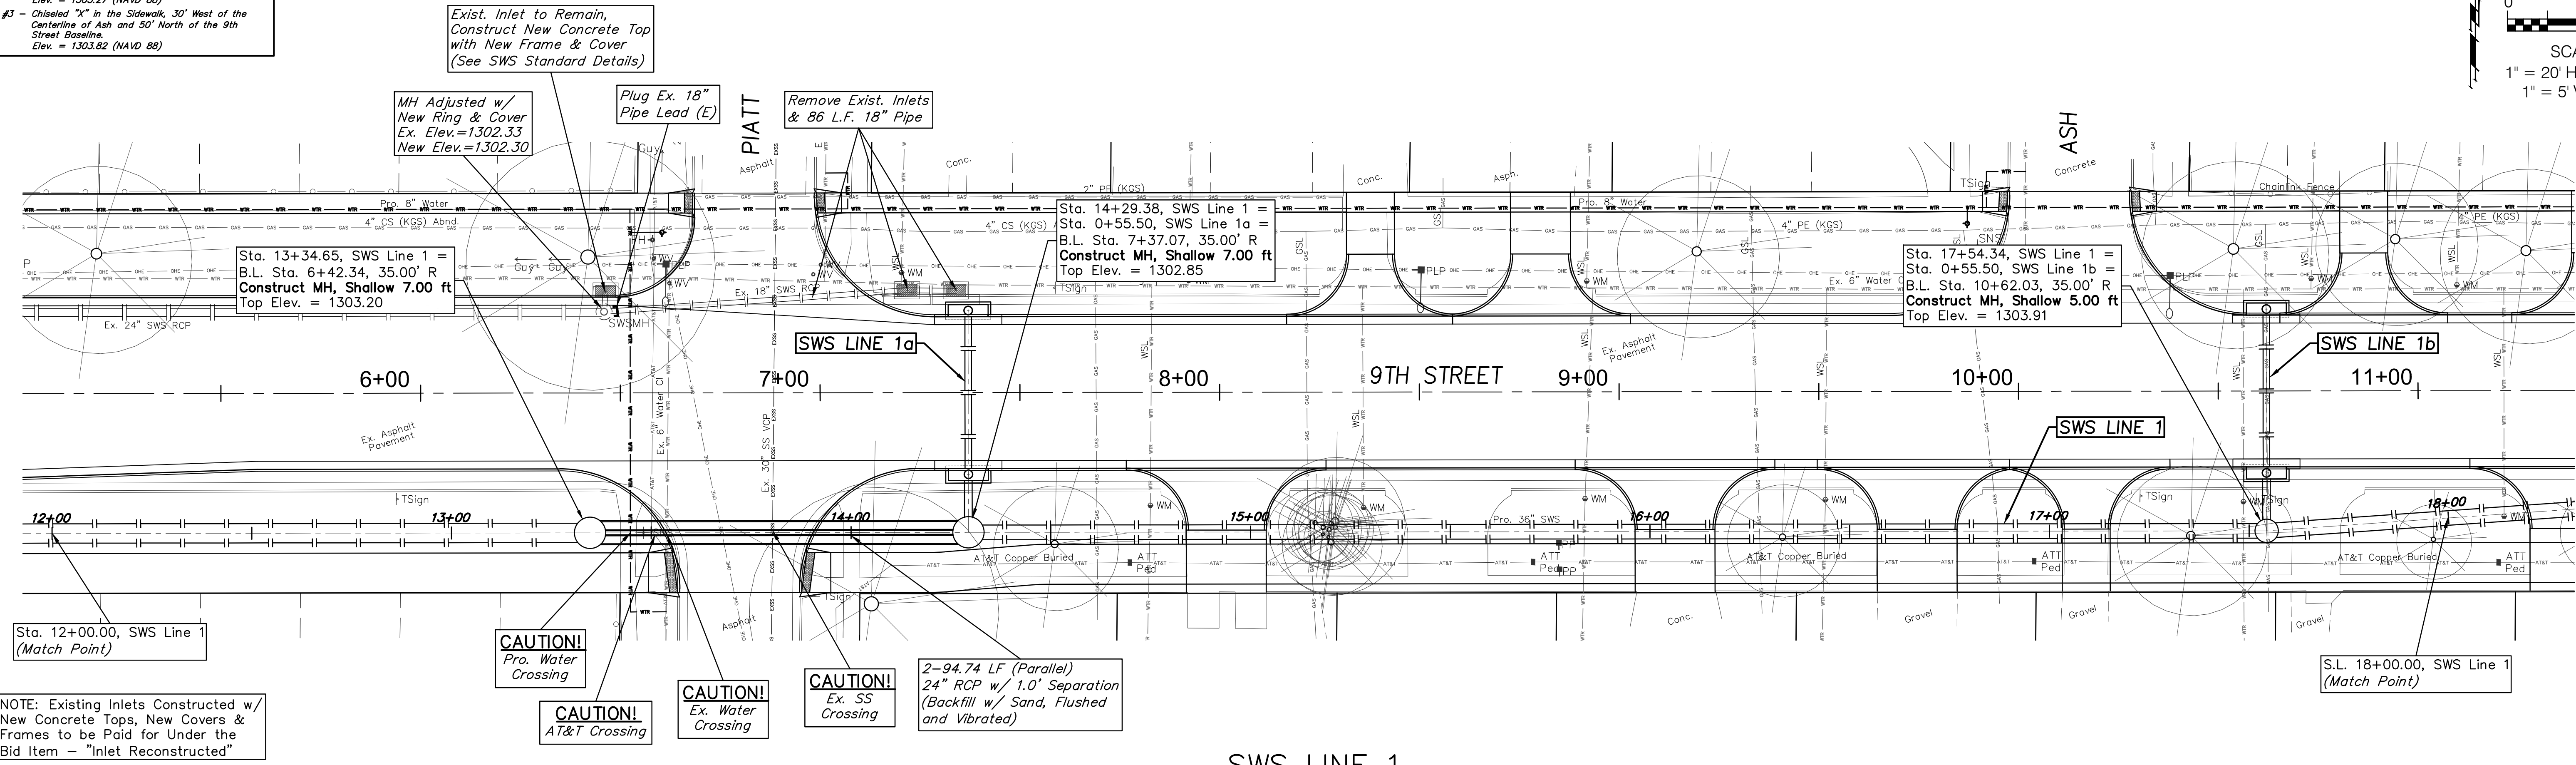



BENCHMARK:

BM #2 - Chiseled "X" in the Sidewalk, 27' East of the Centerline of Platt and 64' North of the 9th Street Baseline.
Elev. = 1303.27 (NAVD 88)

BM #3 - Chiseled "X" in the Sidewalk, 30' West of the Centerline of Ash and 50' North of the 9th Street Baseline.
Elev. = 1303.82 (NAVD 88)

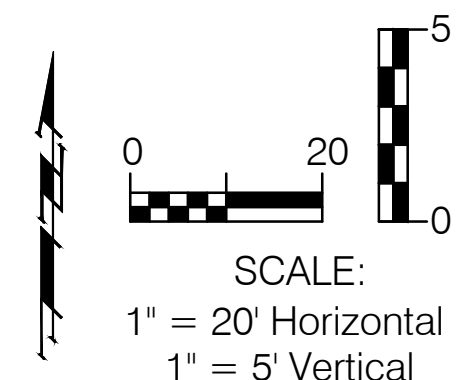

SWS LINE 1

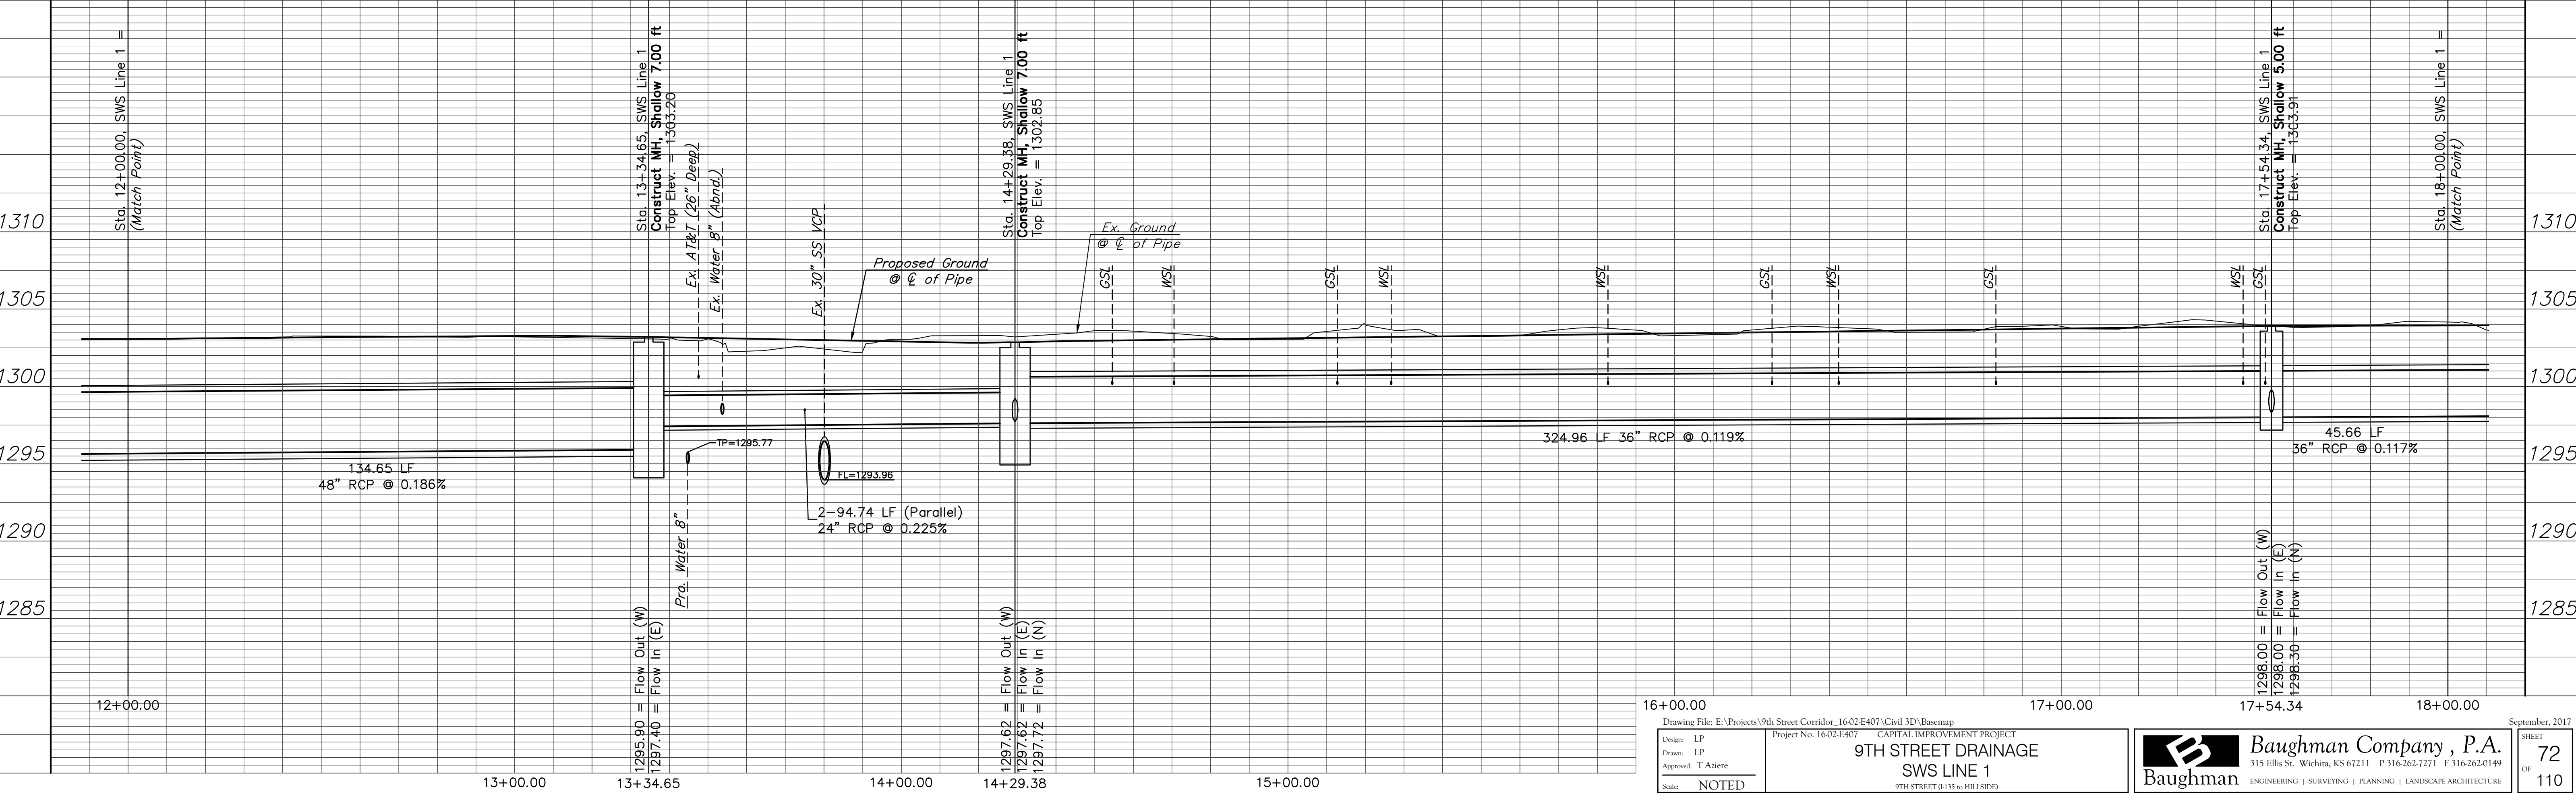

Design: LP Drawn: LP Approved: T Alieri Scale: NOTED	Drawing File: E:\Projects\9th Street Corridor - 16-02-E407\Civil 3D\Basemap Project No. 16-02-E407 CAPITAL IMPROVEMENT PROJECT 9TH STREET DRAINAGE SWS LINE 1 9TH STREET @ 135 to HILLSIDE	September, 2017 SHEET 72 OF 110
---	--	---

