

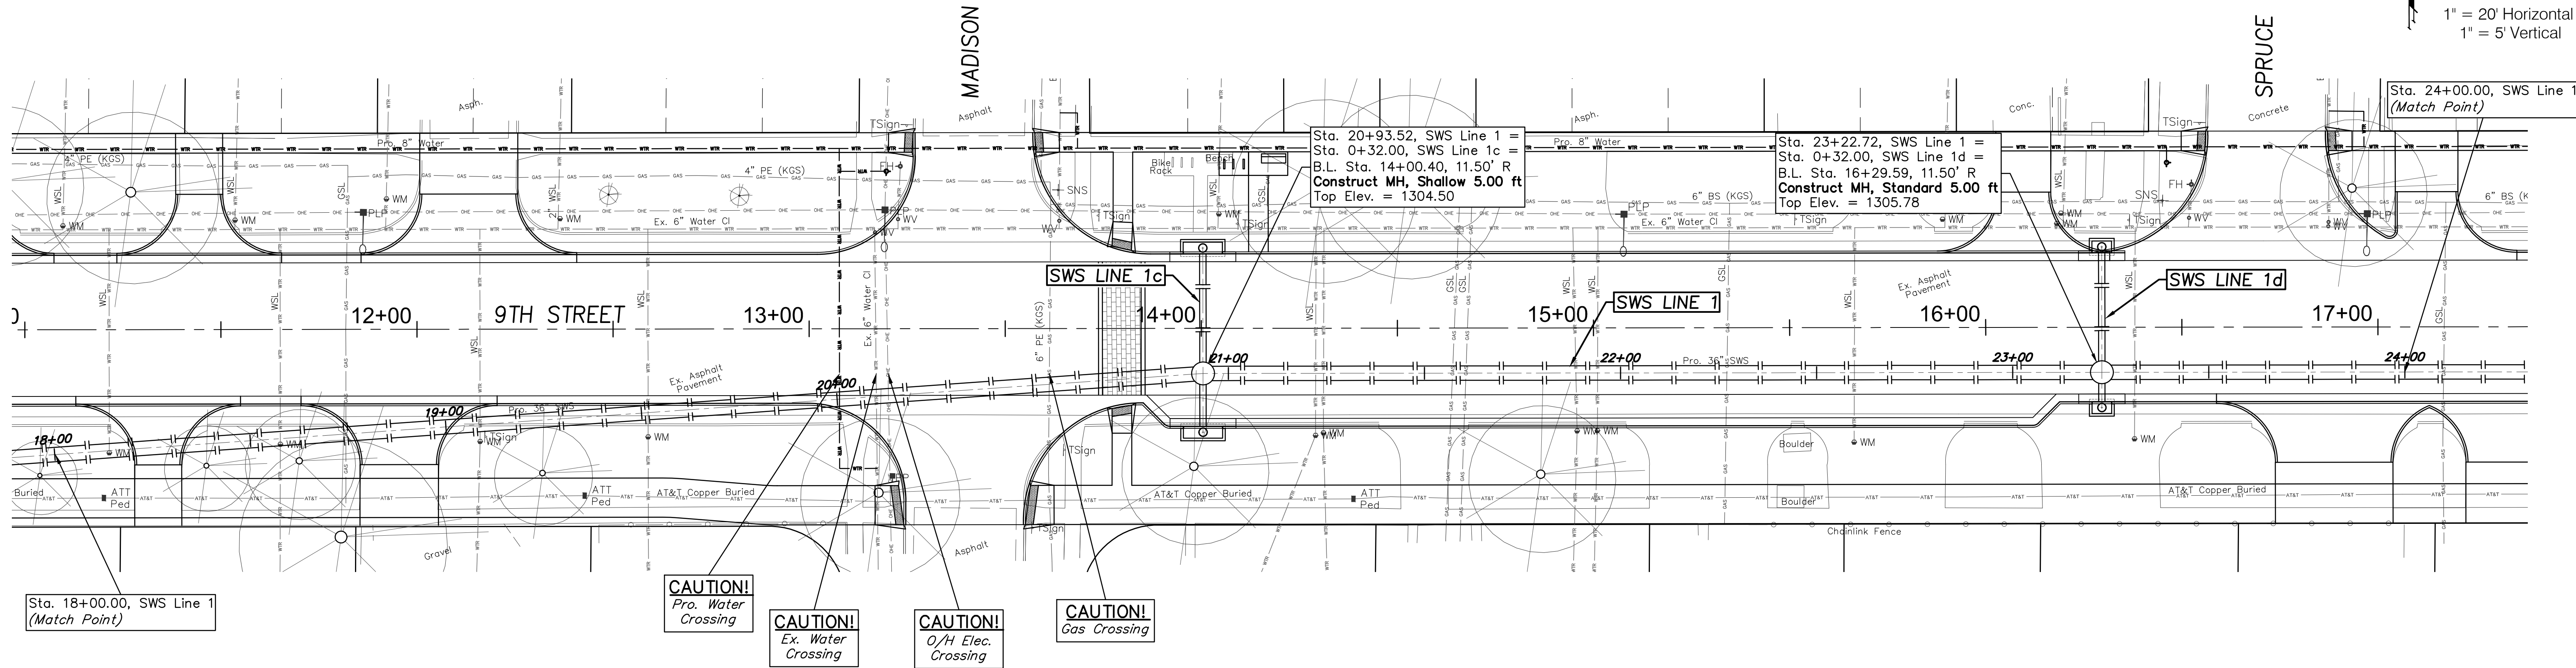


BENCHMARK:

BM #4 - Chiseled "X" in the Sidewalk, 40' East of the Centerline of Spruce and 46' South of the 9th Street Baseline.
Elev. = 1307.43 (NAVD 88)

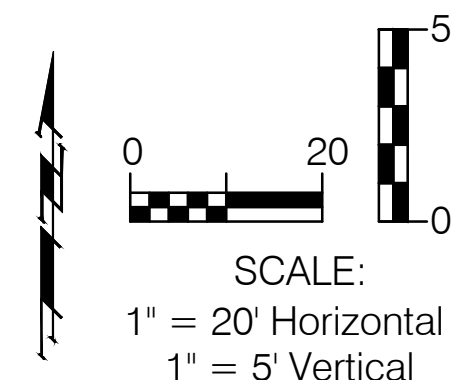

SWS LINE 1

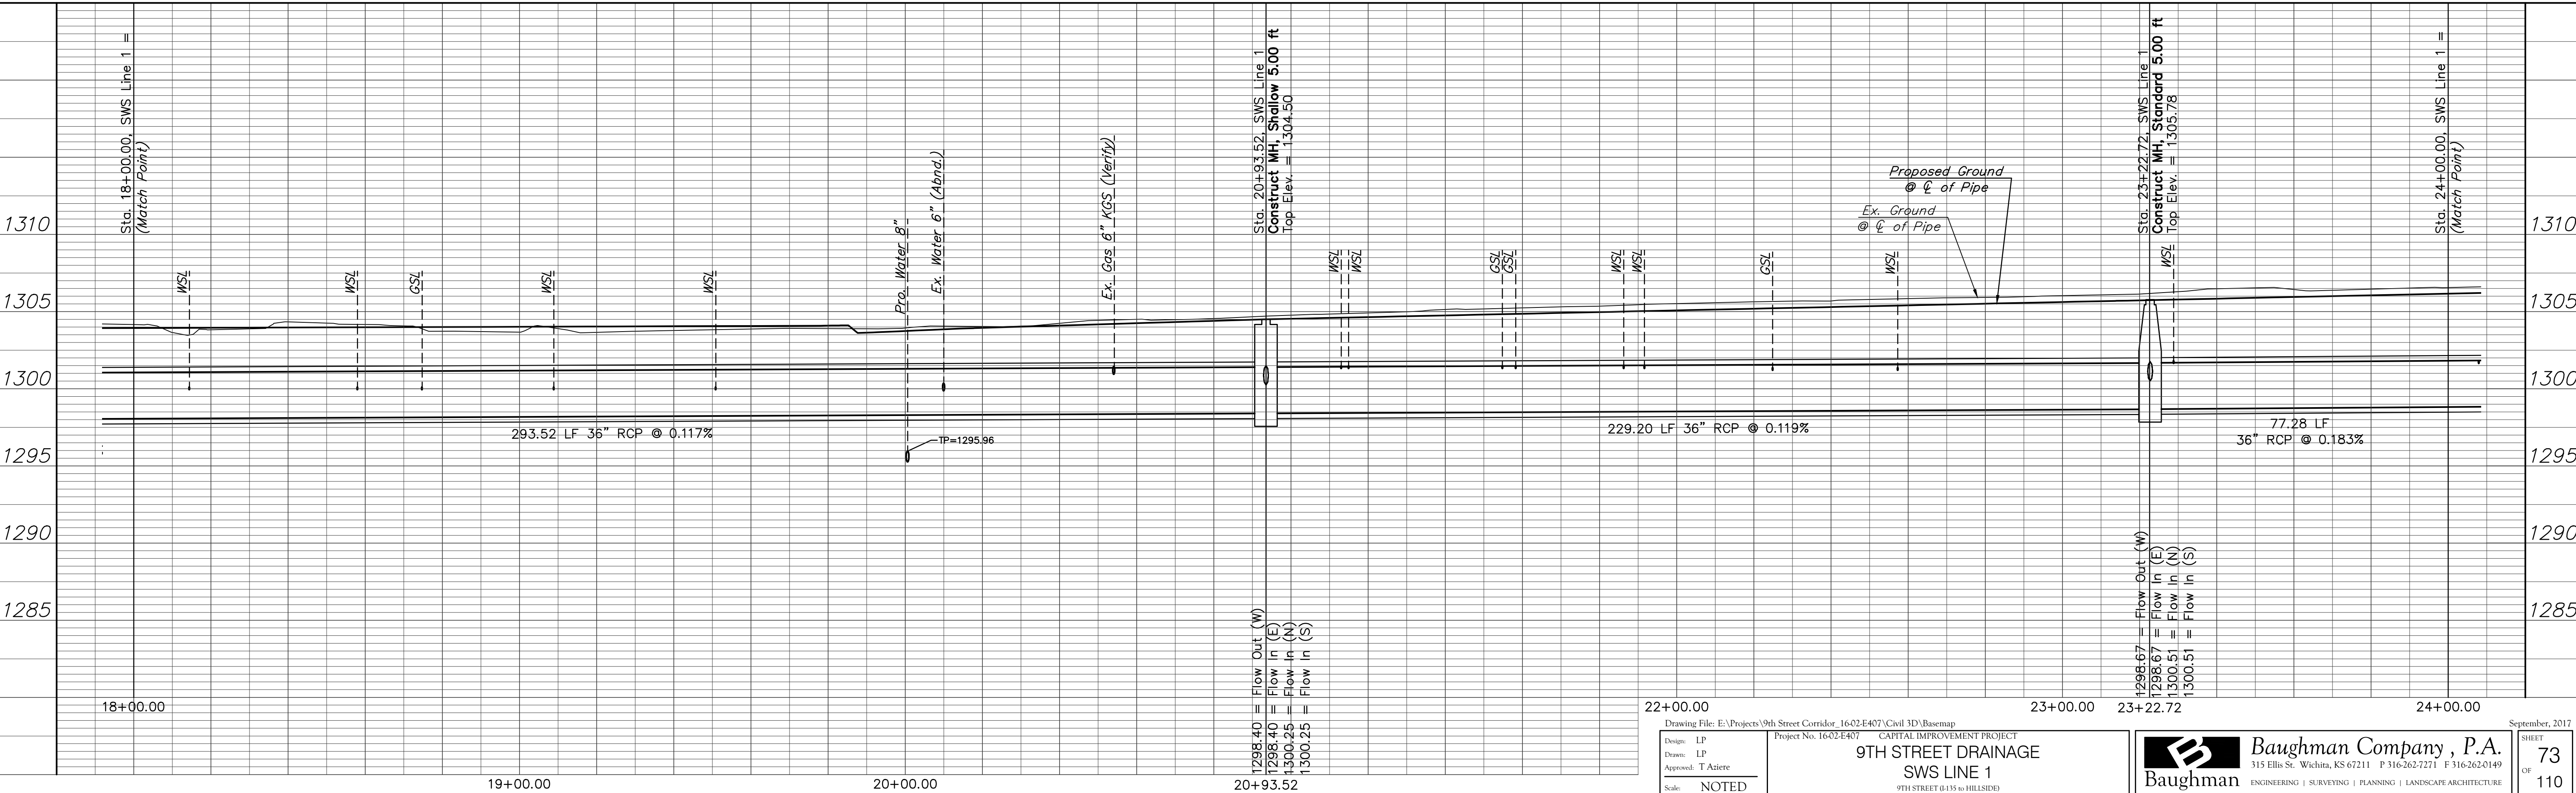

18+00.00 19+00.00 20+00.00 20+93.52 22+00.00 23+00.00 23+22.72 24+00.00

September, 2017

Design: LP
Drawn: LP
Approved: T. Alieri
Scale: NOTED

Project No. 16-02-E407
CAPITAL IMPROVEMENT PROJECT
9TH STREET DRAINAGE
SWS LINE 1
9TH STREET (0.135 to HILLSIDE)

Baughman Company, P.A.
315 Ellis St. Wichita, KS 67211 P 316-262-7271 F 316-262-0149
ENGINEERING | SURVEYING | PLANNING | LANDSCAPE ARCHITECTURE

SHEET **73** OF **110**