
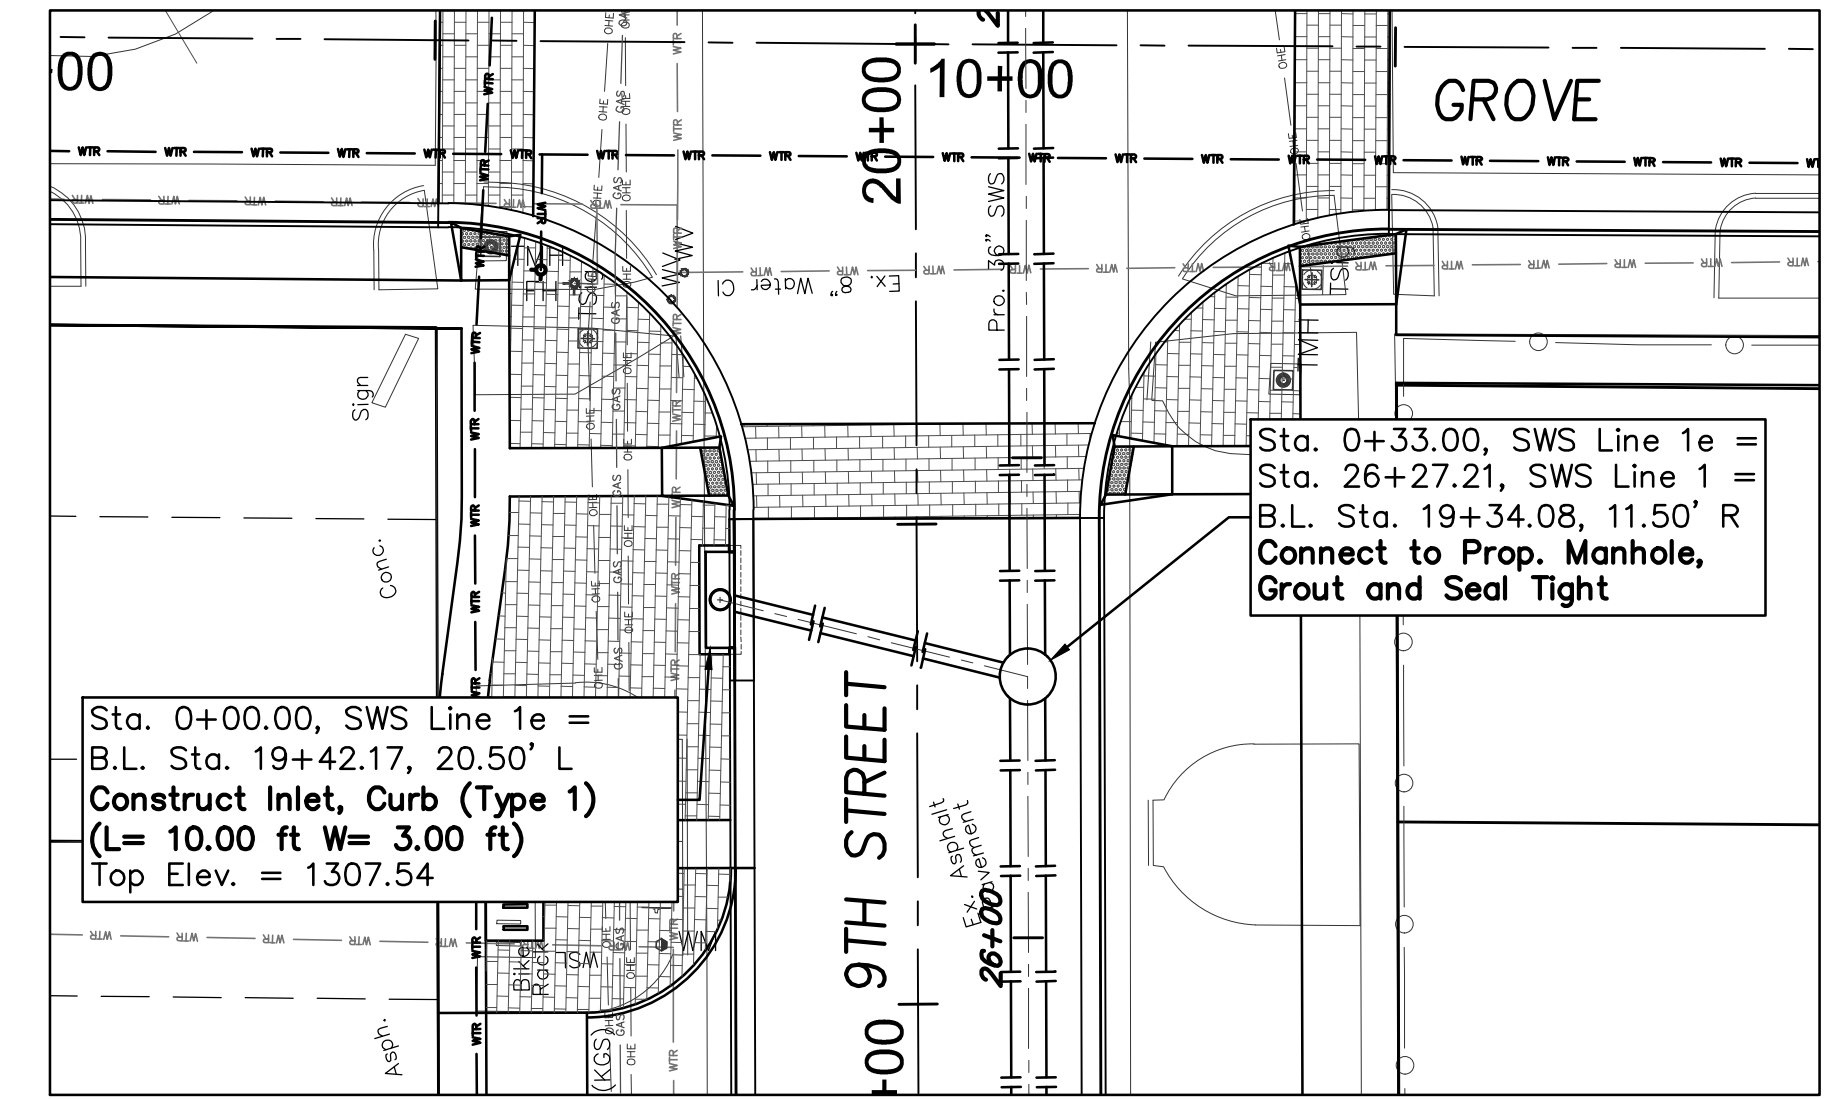
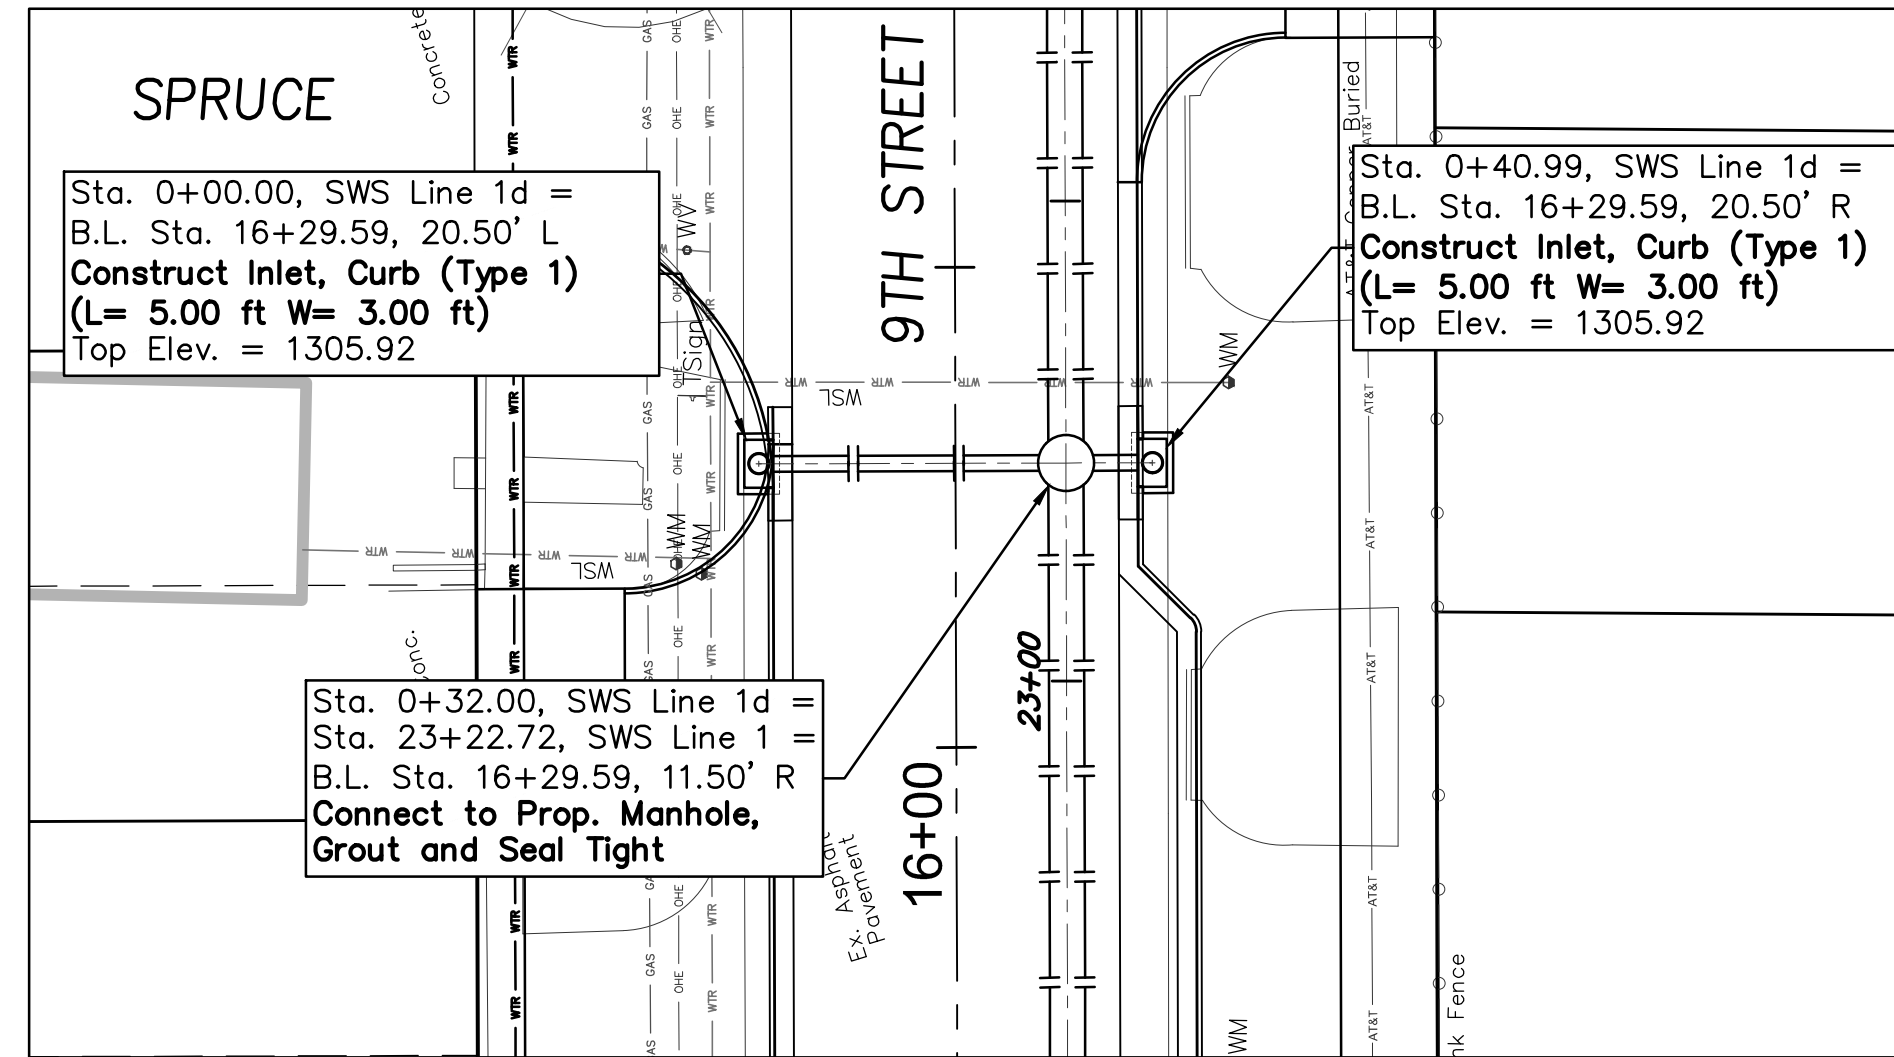
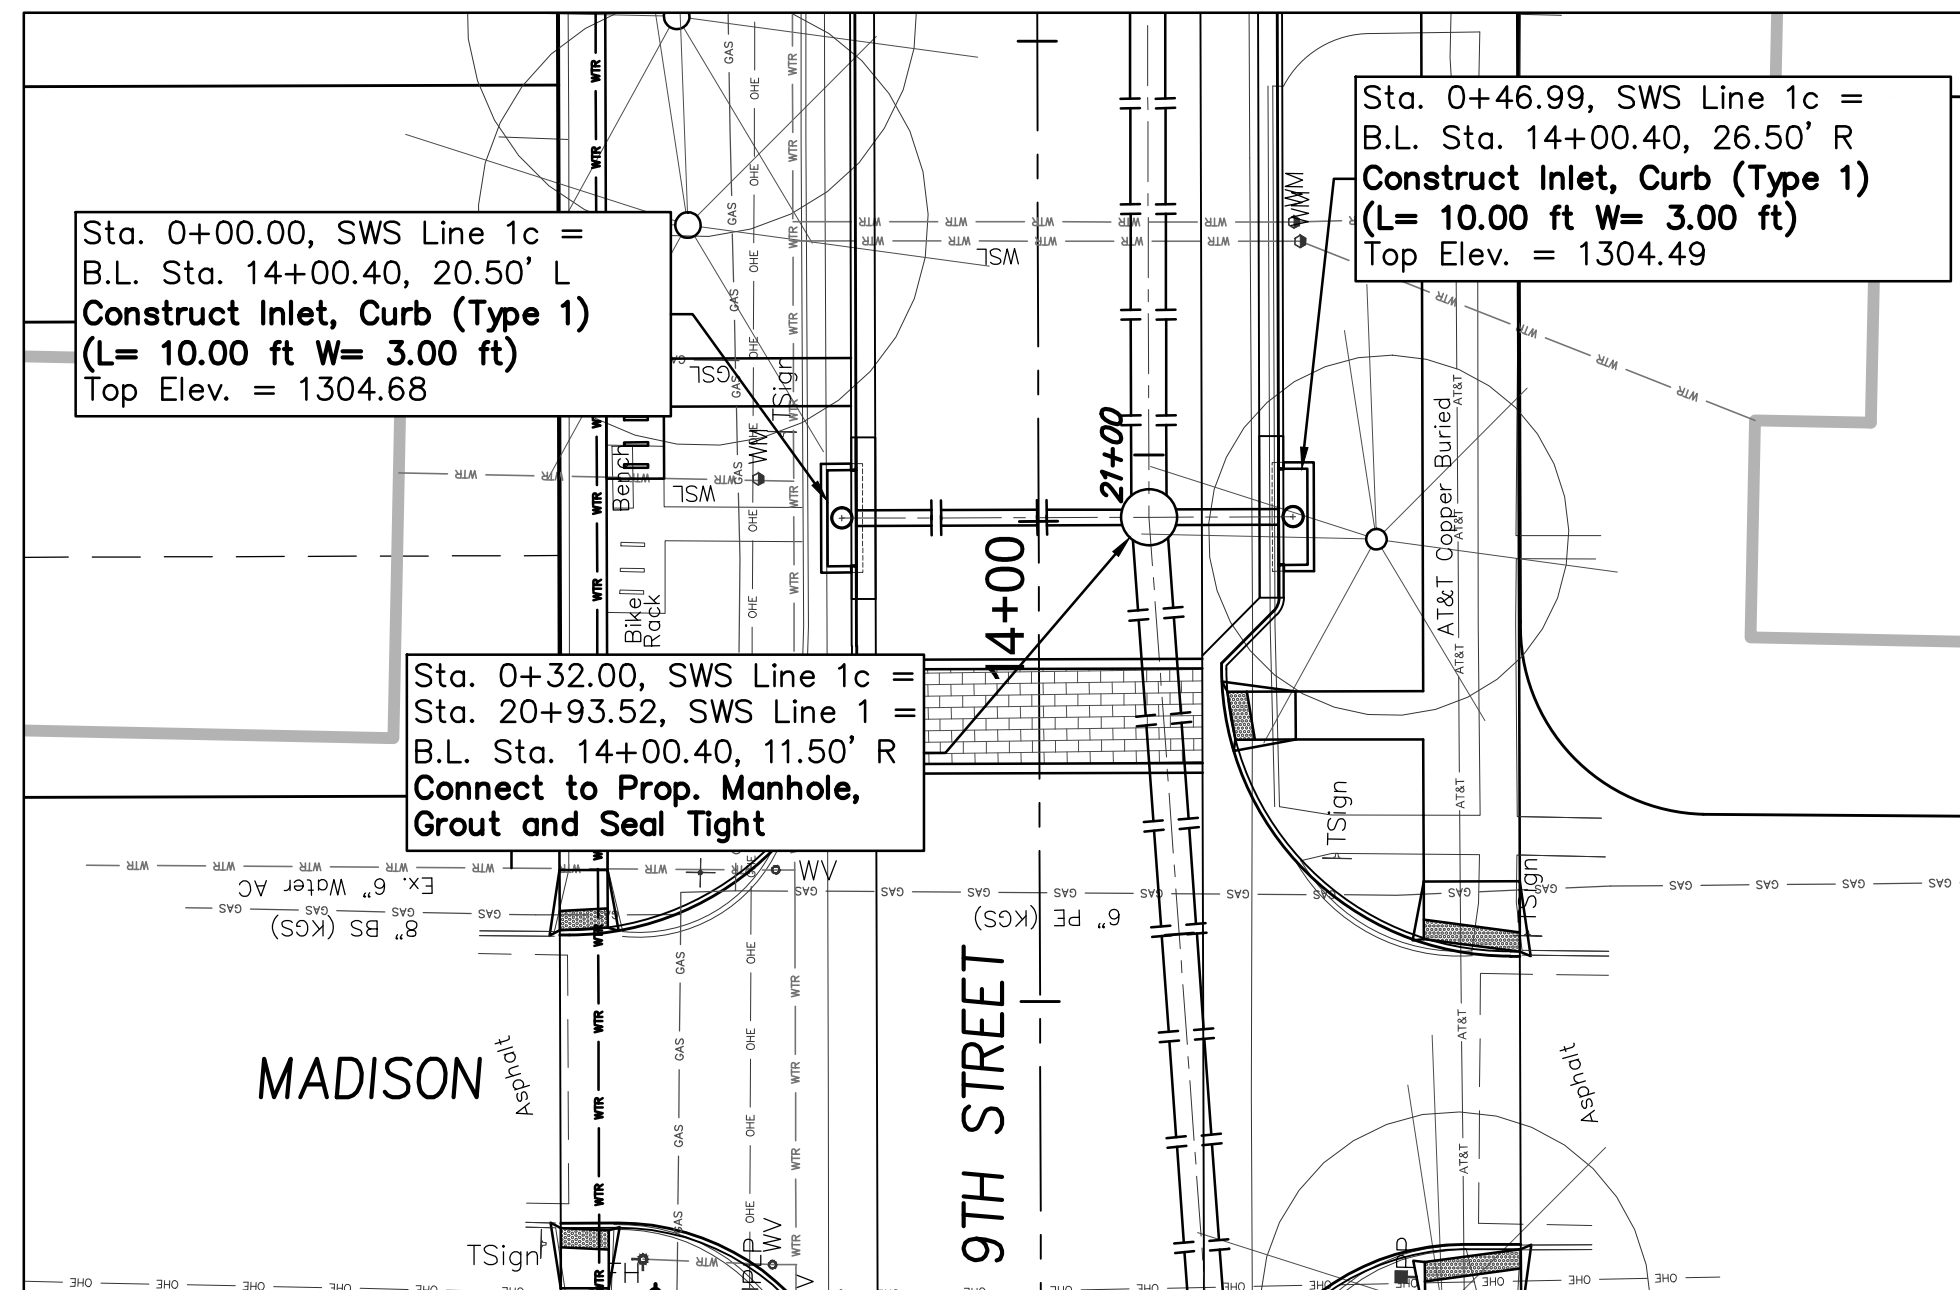


**BENCHMARK:**

BM #4 - Chiseled "X" in the Sidewalk, 40' East of the Centerline of Spruce and 46' South of the 9th Street Baseline.  
Elev. = 1307.43 (NAVD 88)

BM #5 - Top of a the NE-most Bolt in the Base of the Sign Located on the Southeast Corner of the 9th & Grove Intersection, 40' East of the Centerline of Spruce and 46' South of the 9th Street Baseline.  
Elev. = 1310.67 (NAVD 88)

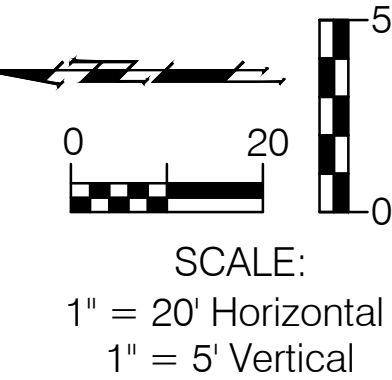

SWS LINE 1c

SWS LINE 1d

SWS LINE 1e

