

FHWA REG NO.	STATE	PROJECT NO.	YEAR	SHEET NO	TOTAL SHEETS
7	KANSAS	87 N-0287-01	2003	73	107

LEGEND

-  TYPE III BARRICADES
 MOUNT ON TYPE III BARRICADE
 TYPE B WARNING LIGHT
 ONE POST SIGN
 CHANNELIZING DEVICE
 ARROW DISPLAY

GENERAL NOTES:


The Contractor shall notify USD 418, the local police, fire, ambulance and public transportation prior to beginning work.

Refer to Std. TE710SI for identification of signs for handling traffic through construction.


Refer to Std. TE700SI for dimensions.

Paving operations will be phased at entrances to allow continued use of the points of access.


Scale: 1:1000

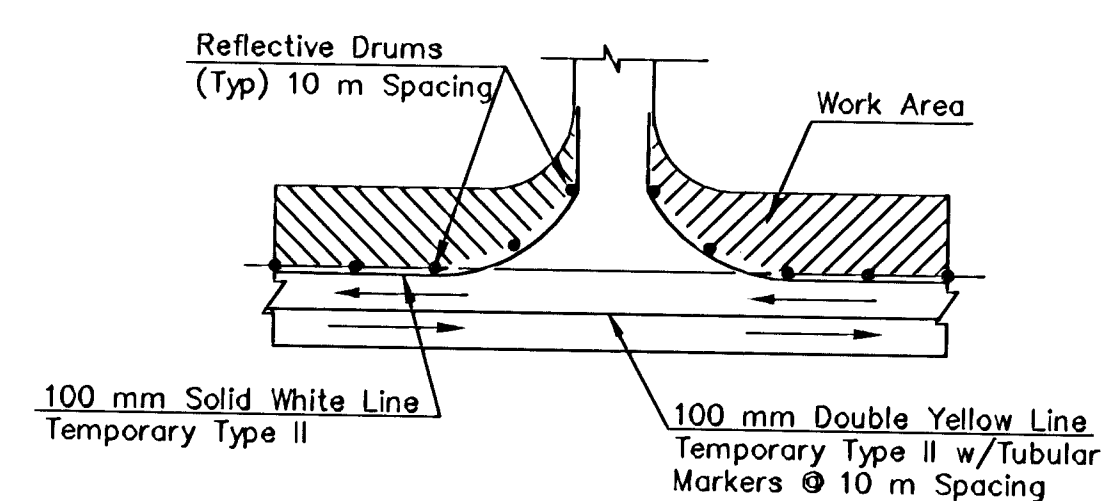

TYPICAL ENTRANCE AND SIDE STREET

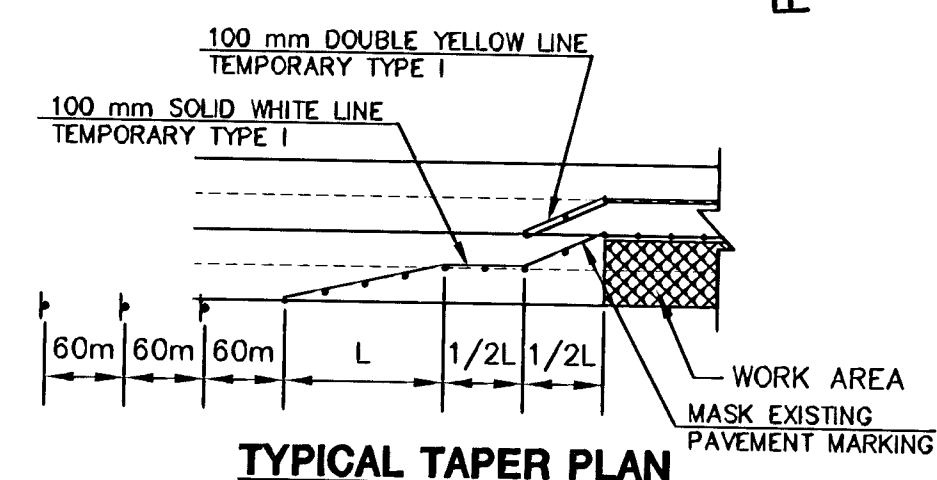

TYPICAL TAPER PLAN

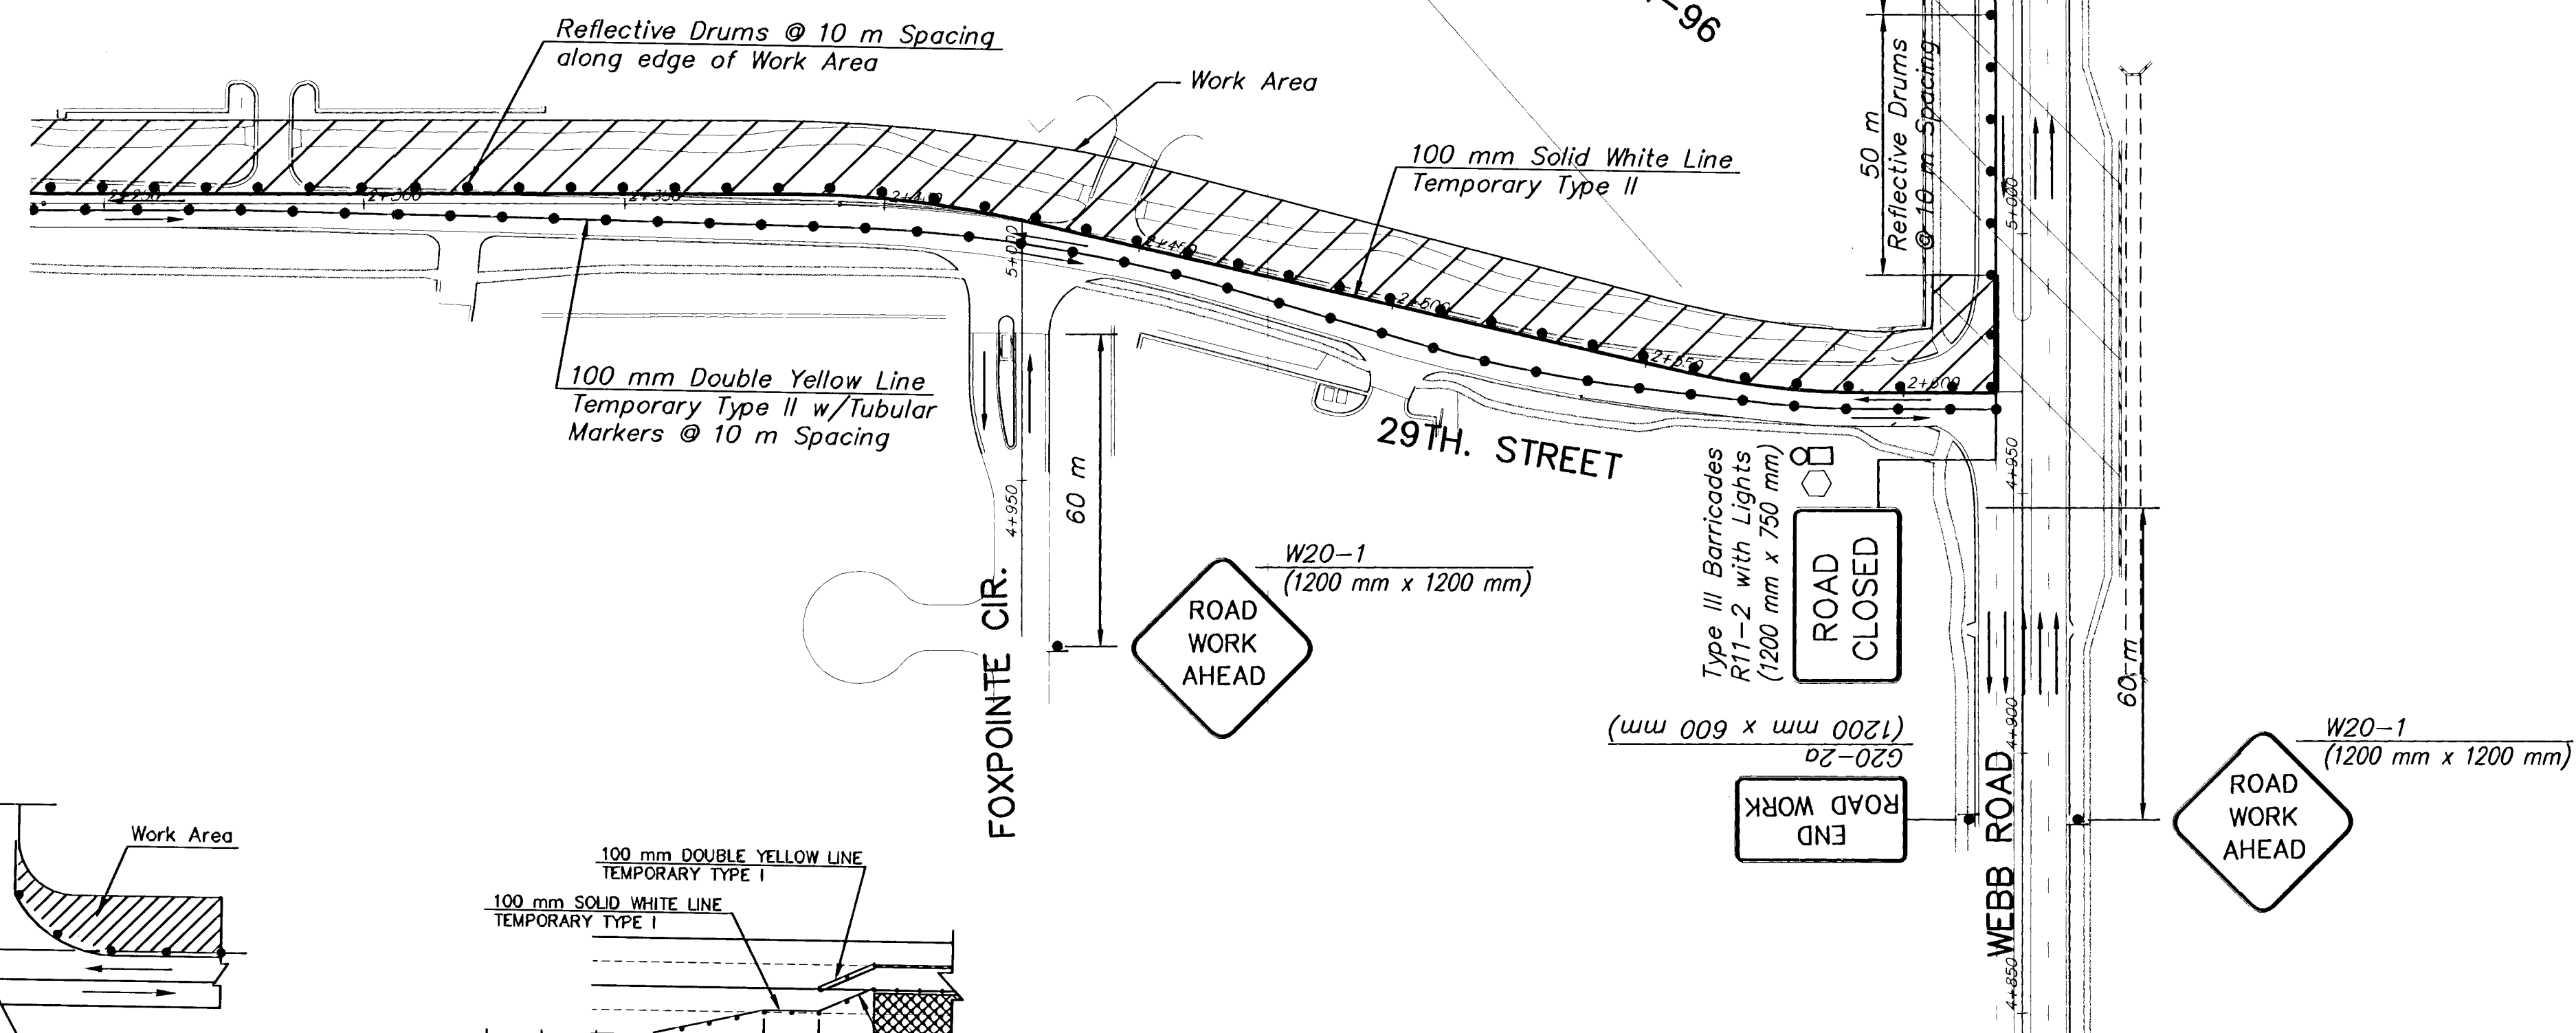

2				
1				
NO.	DATE	REVISIONS	BY	APP'D

KANSAS DEPARTMENT OF TRANSPORTATION
29TH. STREET NORTH
TRAFFIC CONTROL
PHASE, 1
PROJ. NO. 87 N-0287-01 SEDGWICK CO.
MKEC ENGINEERING CONSULTANTS, INC.
WICHITA, KANSAS

DESIGNED BY:	ASH	CHECKED BY:	GJA
DRAWN BY:	WNJ	DATE:	Jan. 2003

SHEET 73 OF 102