

DATE	
BY	
REFERENCES NOTED	
REFERENCES CHECKED	

FHWA REG NO.	STATE	PROJECT NO.	YEAR	SHEET NO	TOTAL SHEETS
7	KANSAS	87 N-0287-01	2003	78	107

LEGEND


- TYPE III BARRICADES
- MOUNT ON TYPE III BARRICADE
- TYPE B WARNING LIGHT
- ONE POST SIGN
- CHANNELIZING DEVICE
- <<< ARROW DISPLAY

GENERAL NOTES:



Refer to Std. TE710SI for identification of signs for handling traffic through construction.

Refer to Std. TE700SI for dimensions.

Paving operations will be phased at entrances to allow continued use of the points of access.

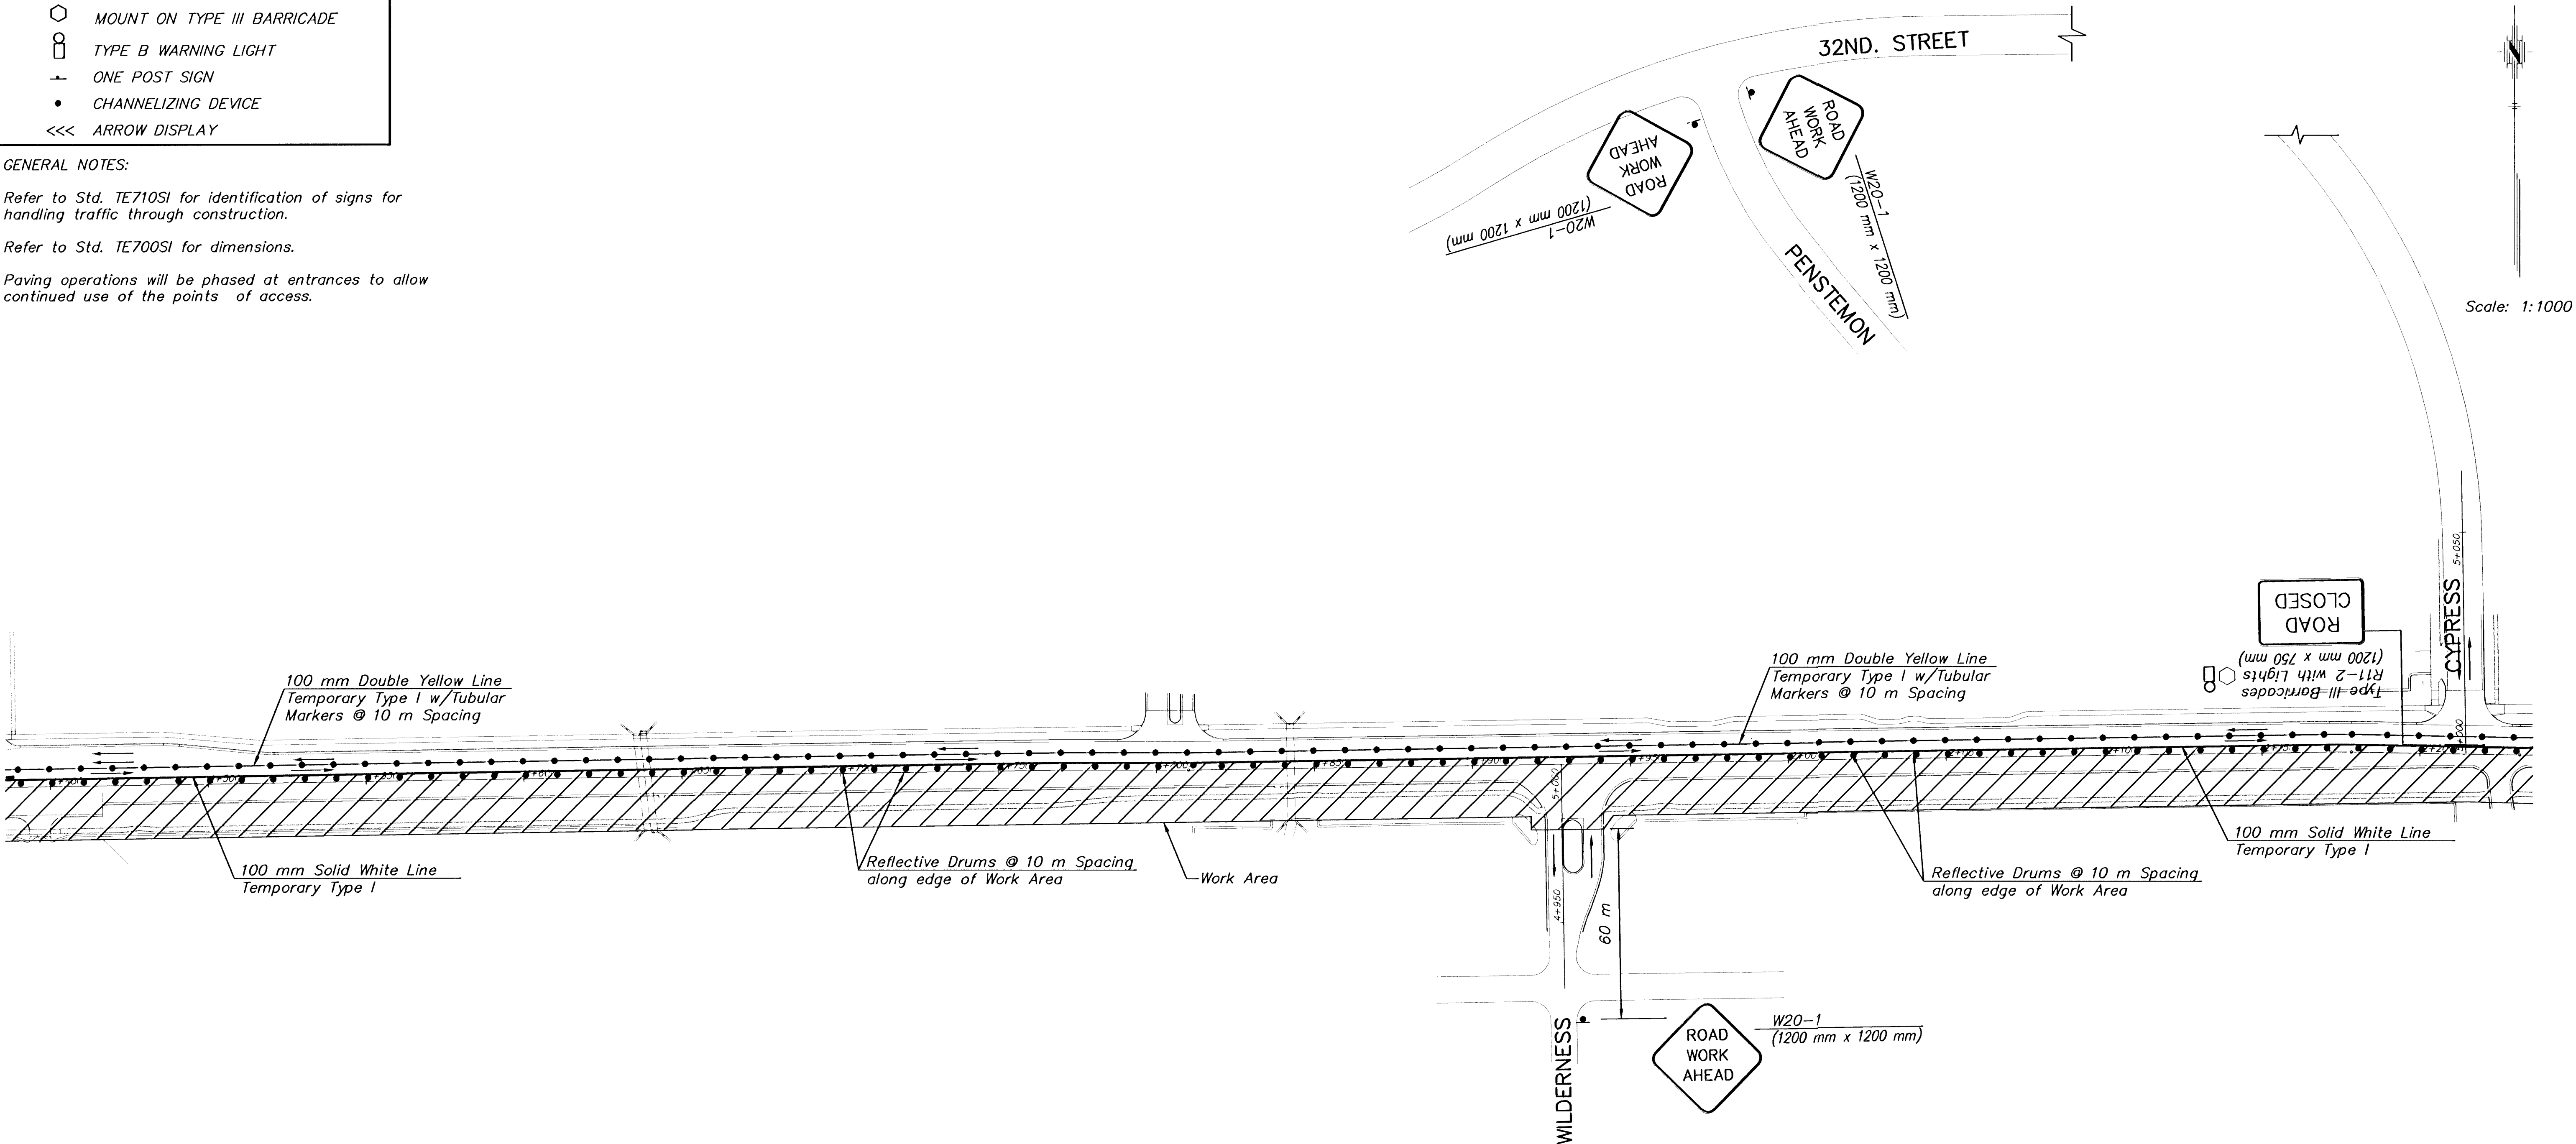

Scale: 1:1000

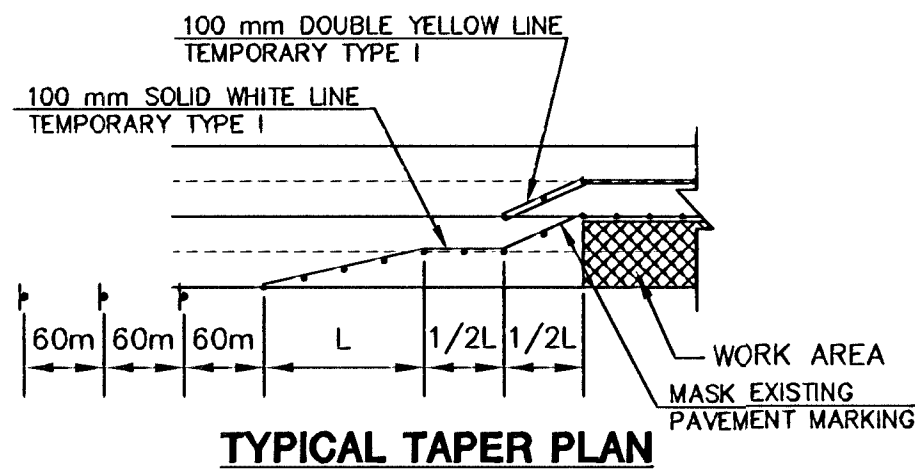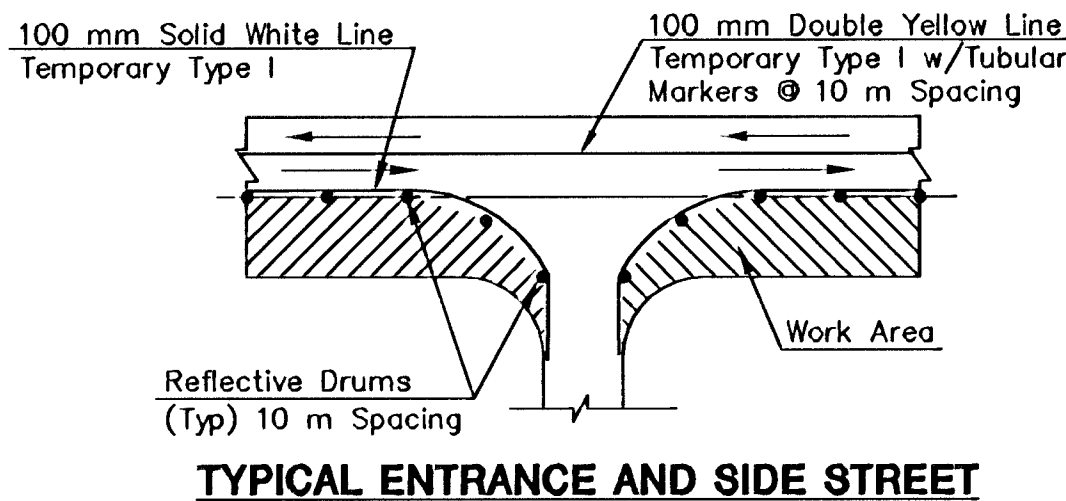

2					
1					
NO.	DATE	REVISIONS	BY	APP'D	
KANSAS DEPARTMENT OF TRANSPORTATION					
29TH. STREET NORTH					
TRAFFIC CONTROL					
PHASE 3					
PROJ. NO. 87 N-0287-01			SEDGWICK CO.		
MKEC ENGINEERING CONSULTANTS, INC.					
WICHITA, KANSAS					
DESIGNED BY:	ASH		CHECKED BY:	GJA	
DRAWN BY:	WNJ		DATE: Jan. 2003	SHEET 78 OF 107	