


FINAL SURVEY	BY	DATE
PLOTTED AREAS		
AREAS CHECKED		

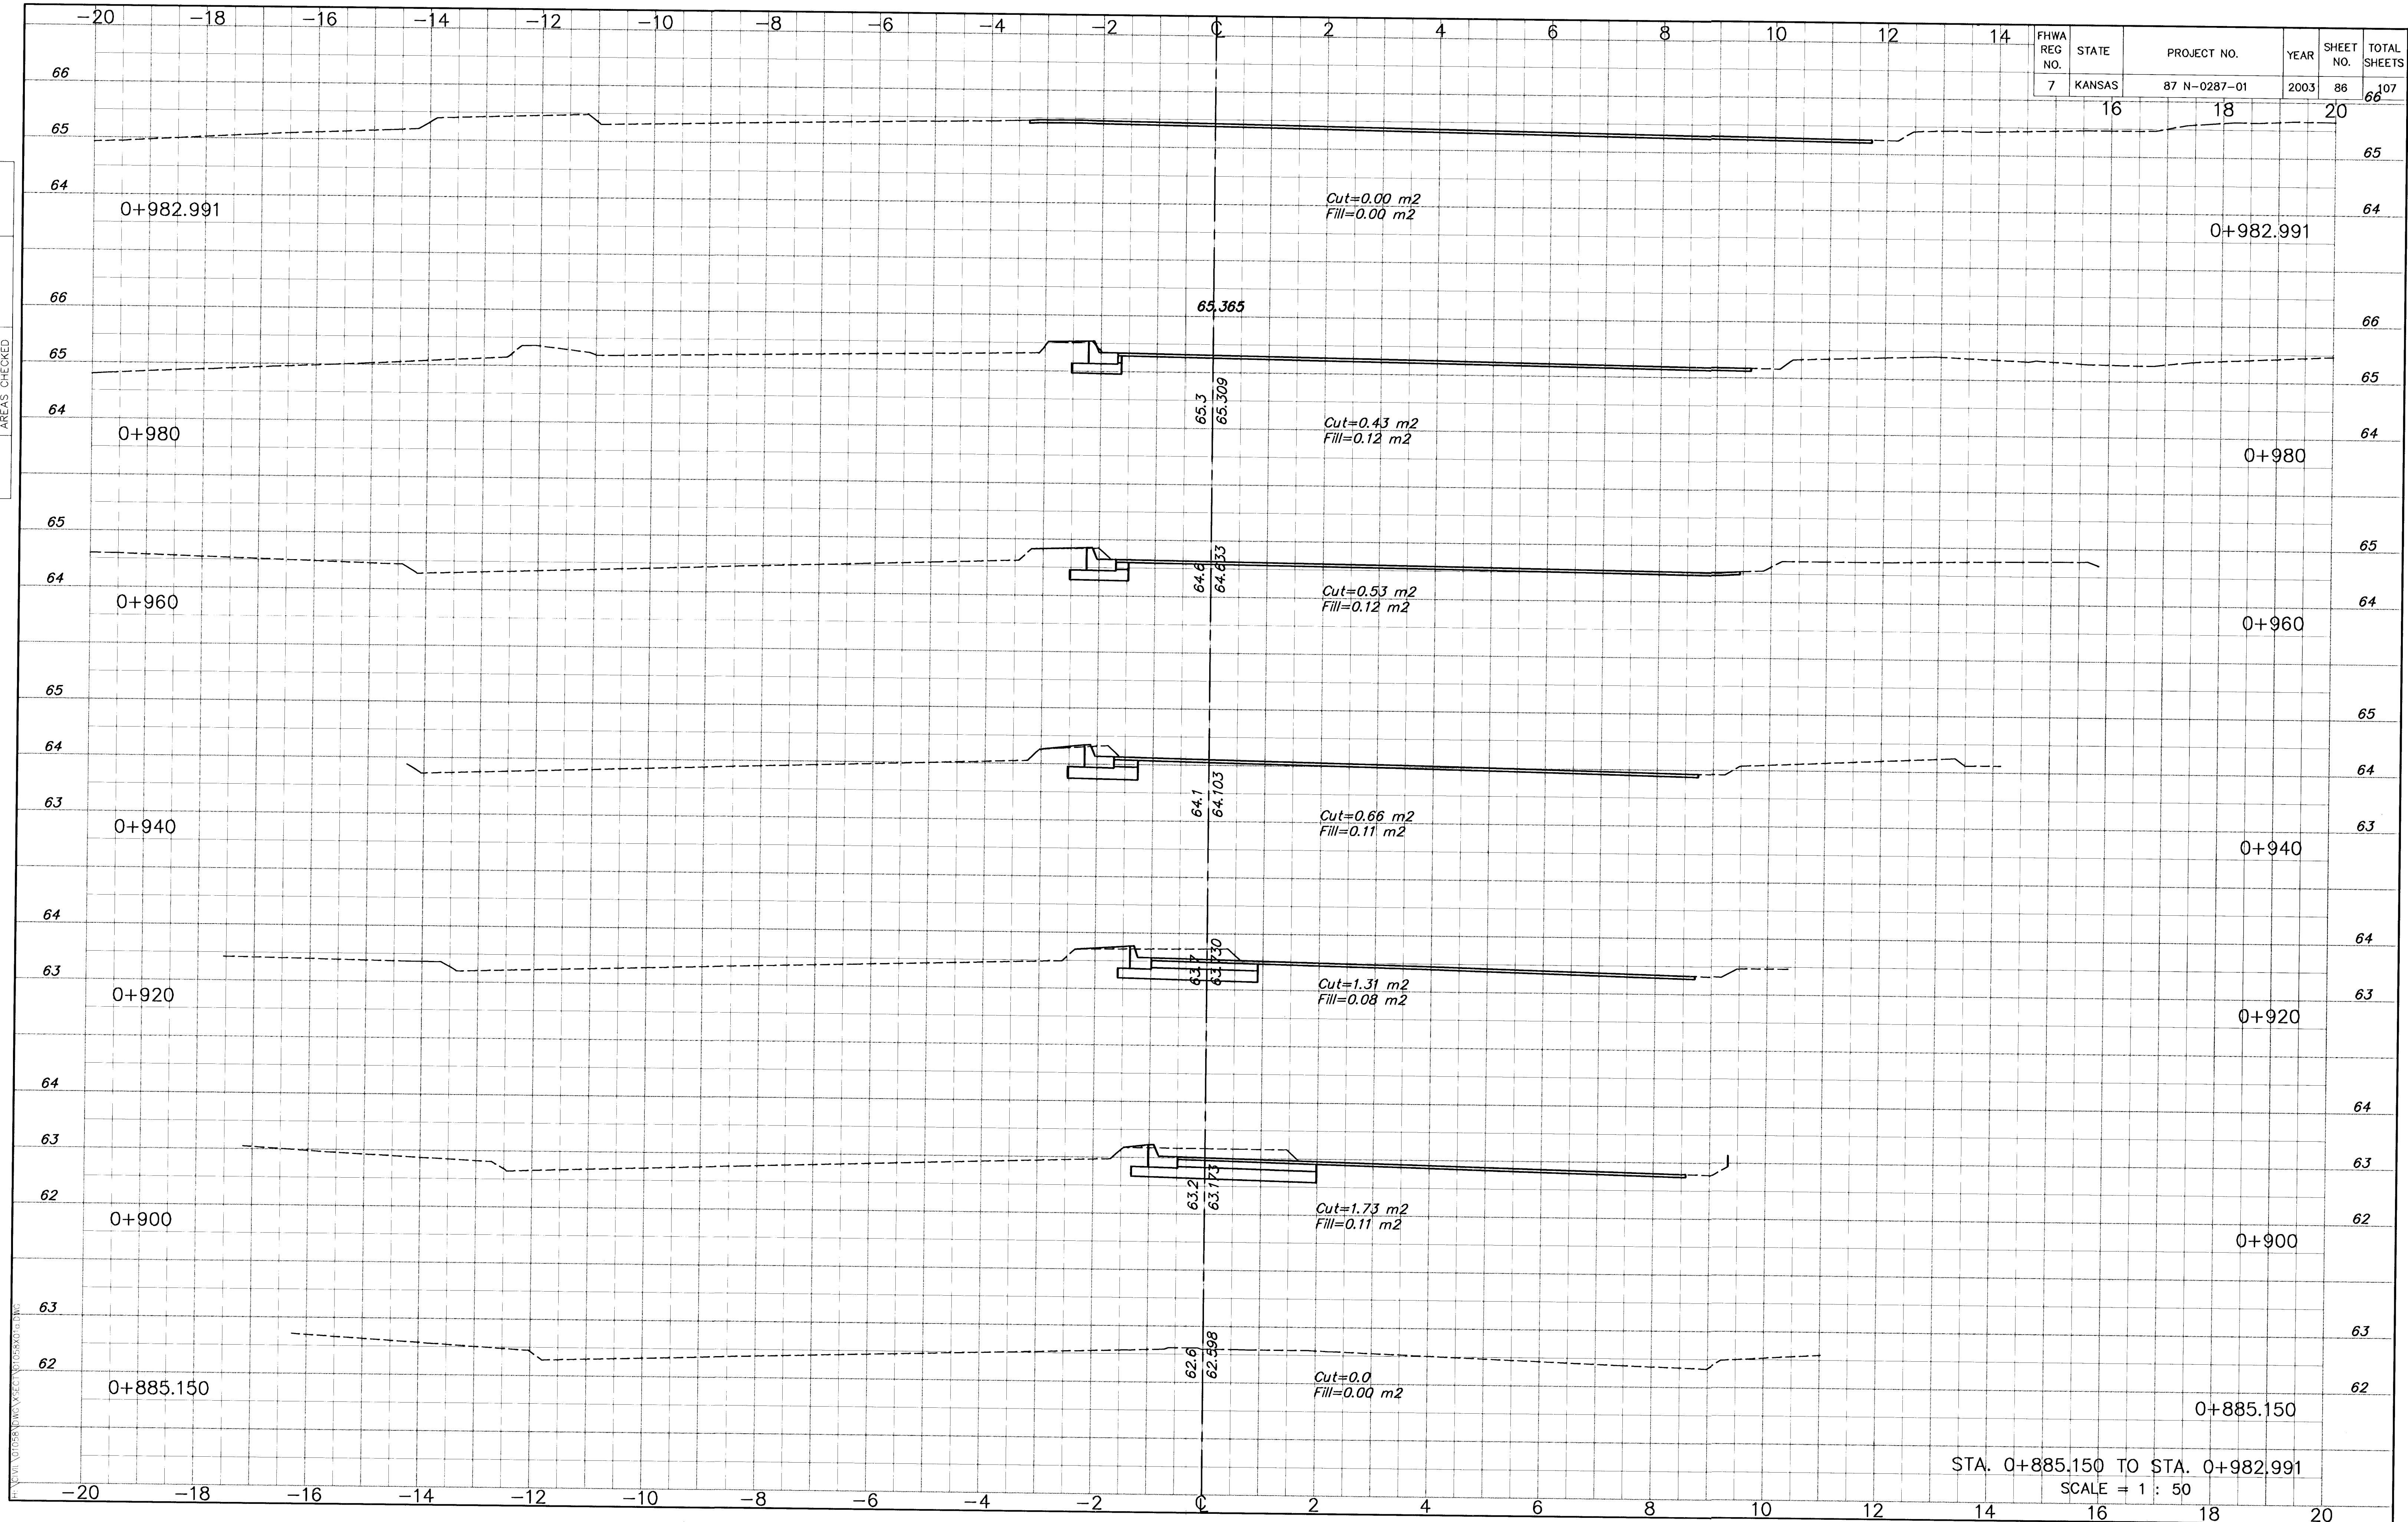

FHWA REG NO.	STATE	PROJECT NO.	YEAR	SHEET NO.	TOTAL SHEETS
7	KANSAS	87 N-0287-01	2003	86	107

STA. 0+885.150 TO STA. 0+982.991
SCALE = 1 : 50