


DATE	
BY	
FINAL SURVEY	
PLOTTED AREAS	
CHECKED AREAS	

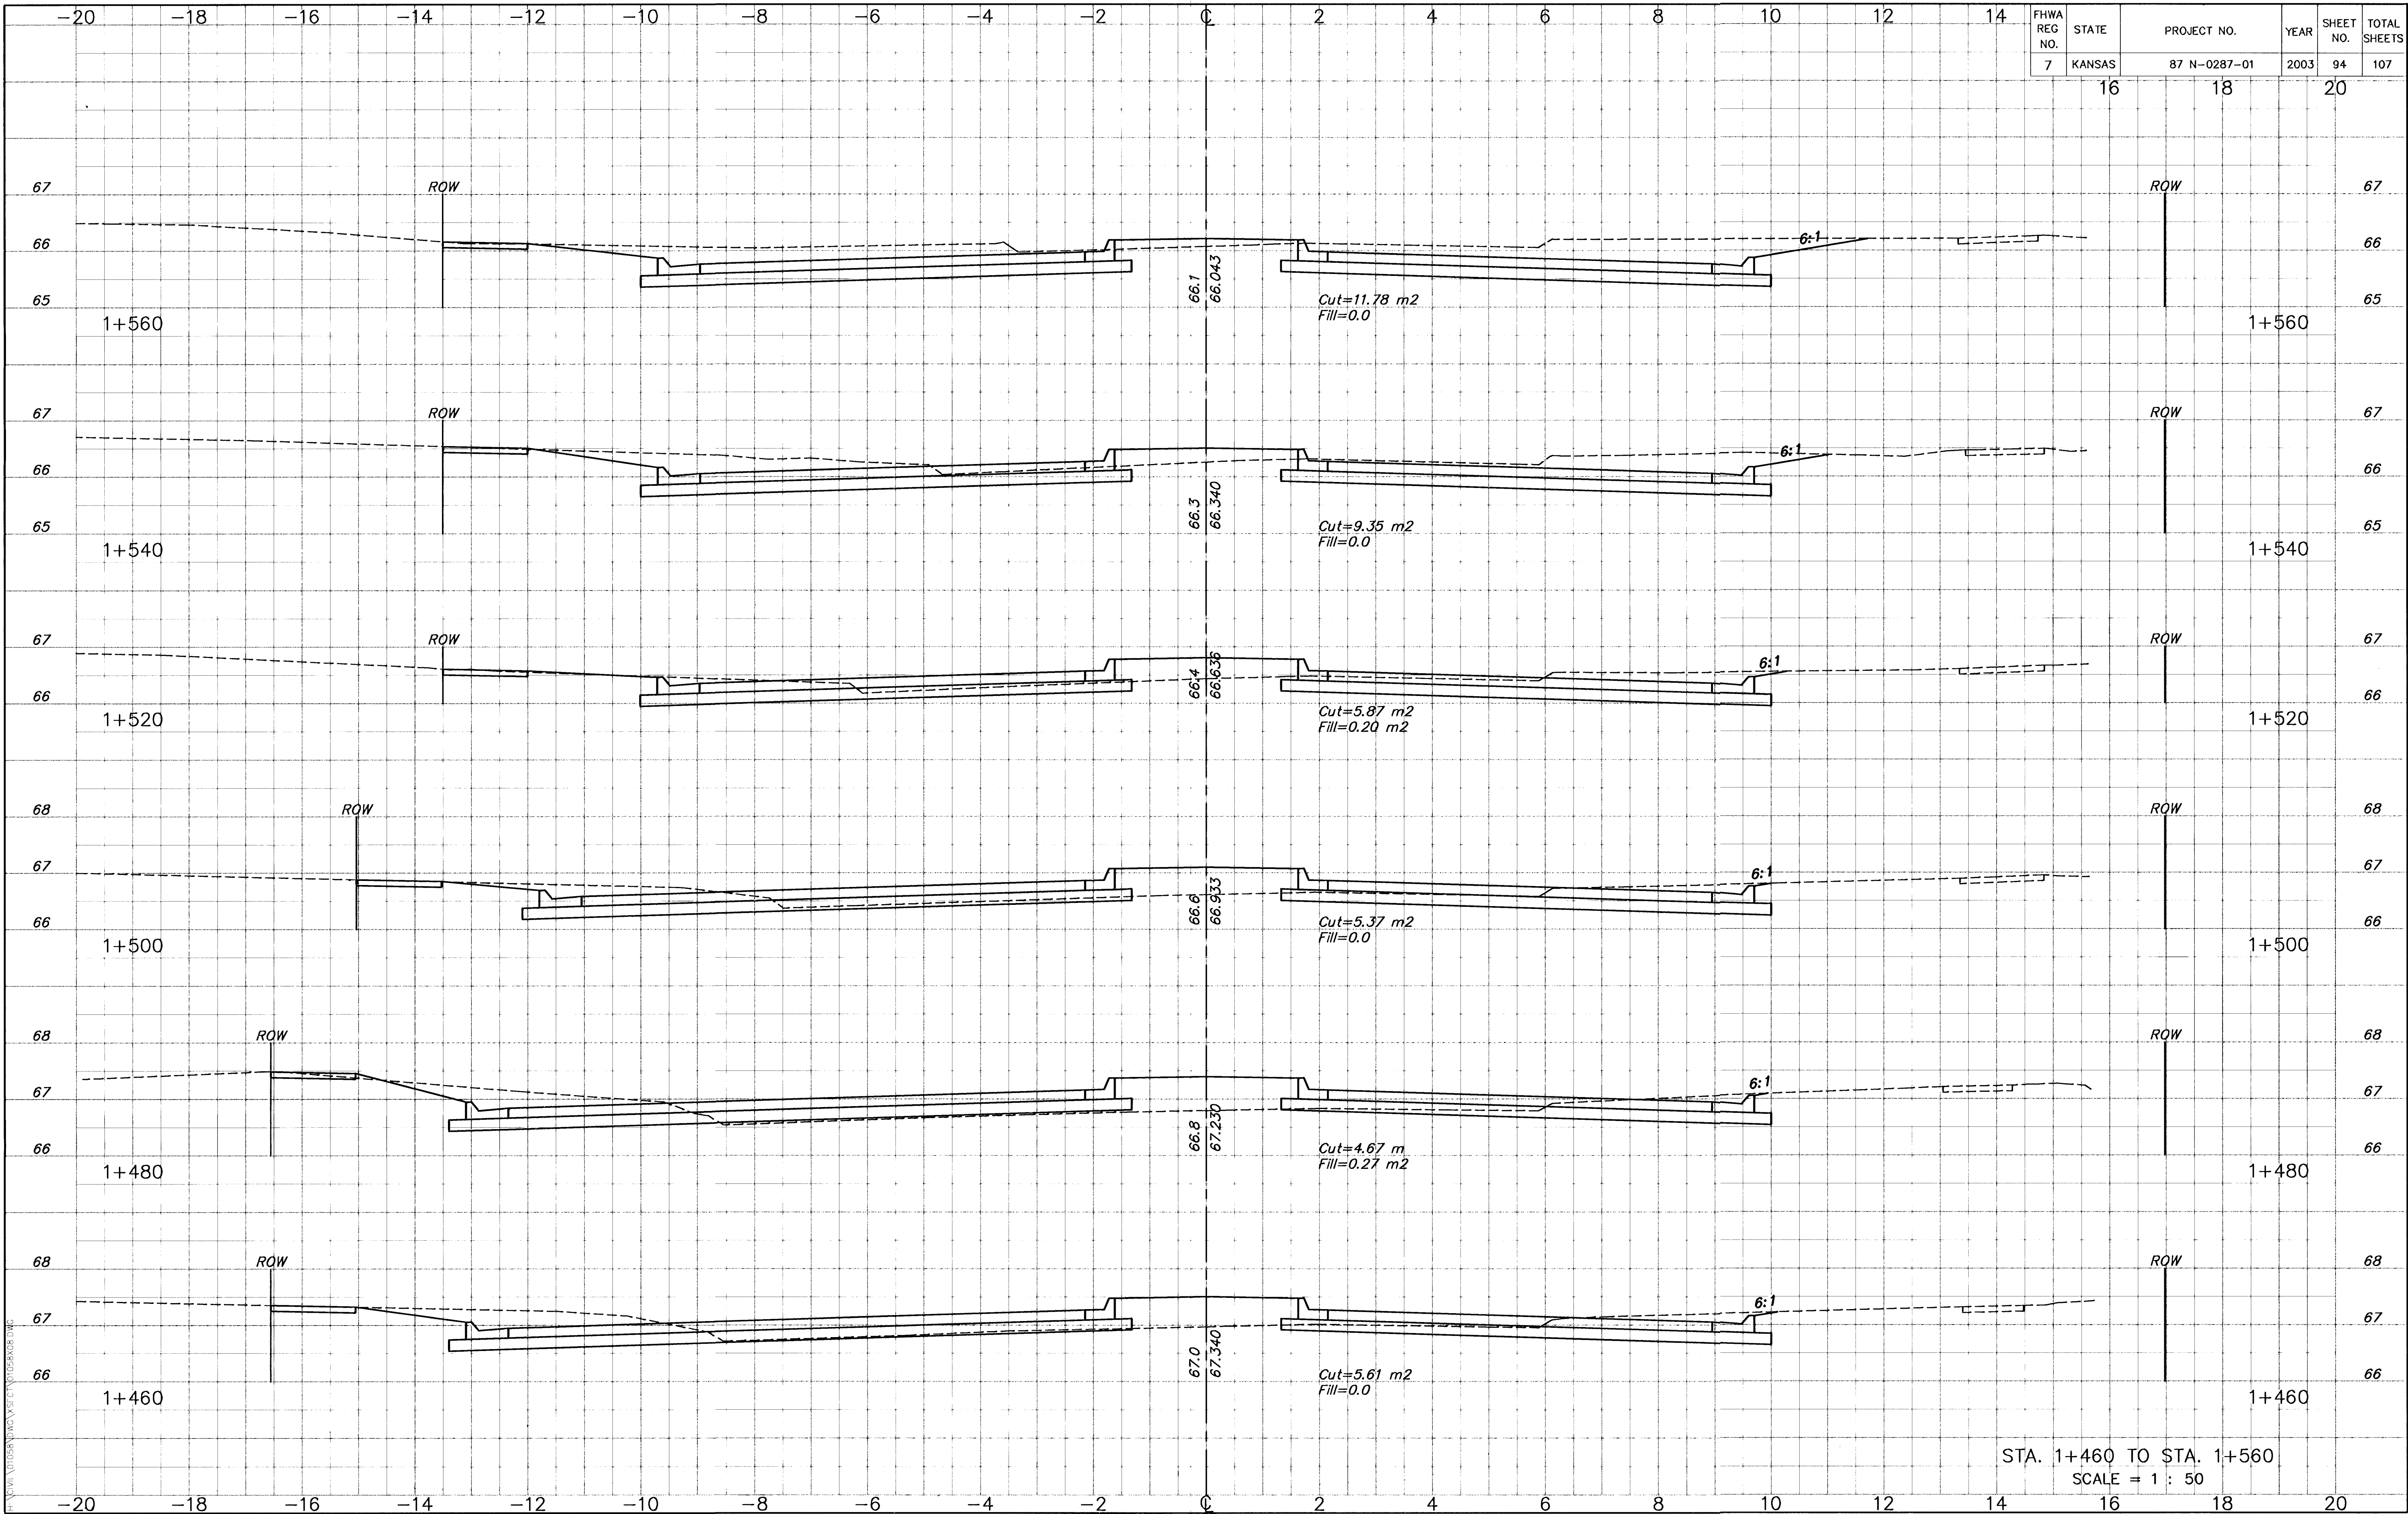

FHWA REG NO.	STATE	PROJECT NO.	YEAR	SHEET NO.	TOTAL SHEETS
7	KANSAS	87 N-0287-01	2003	94	107