


FINAL SURVEY	BY	DATE
PLOTTED AREAS		
CHECKED AREAS		

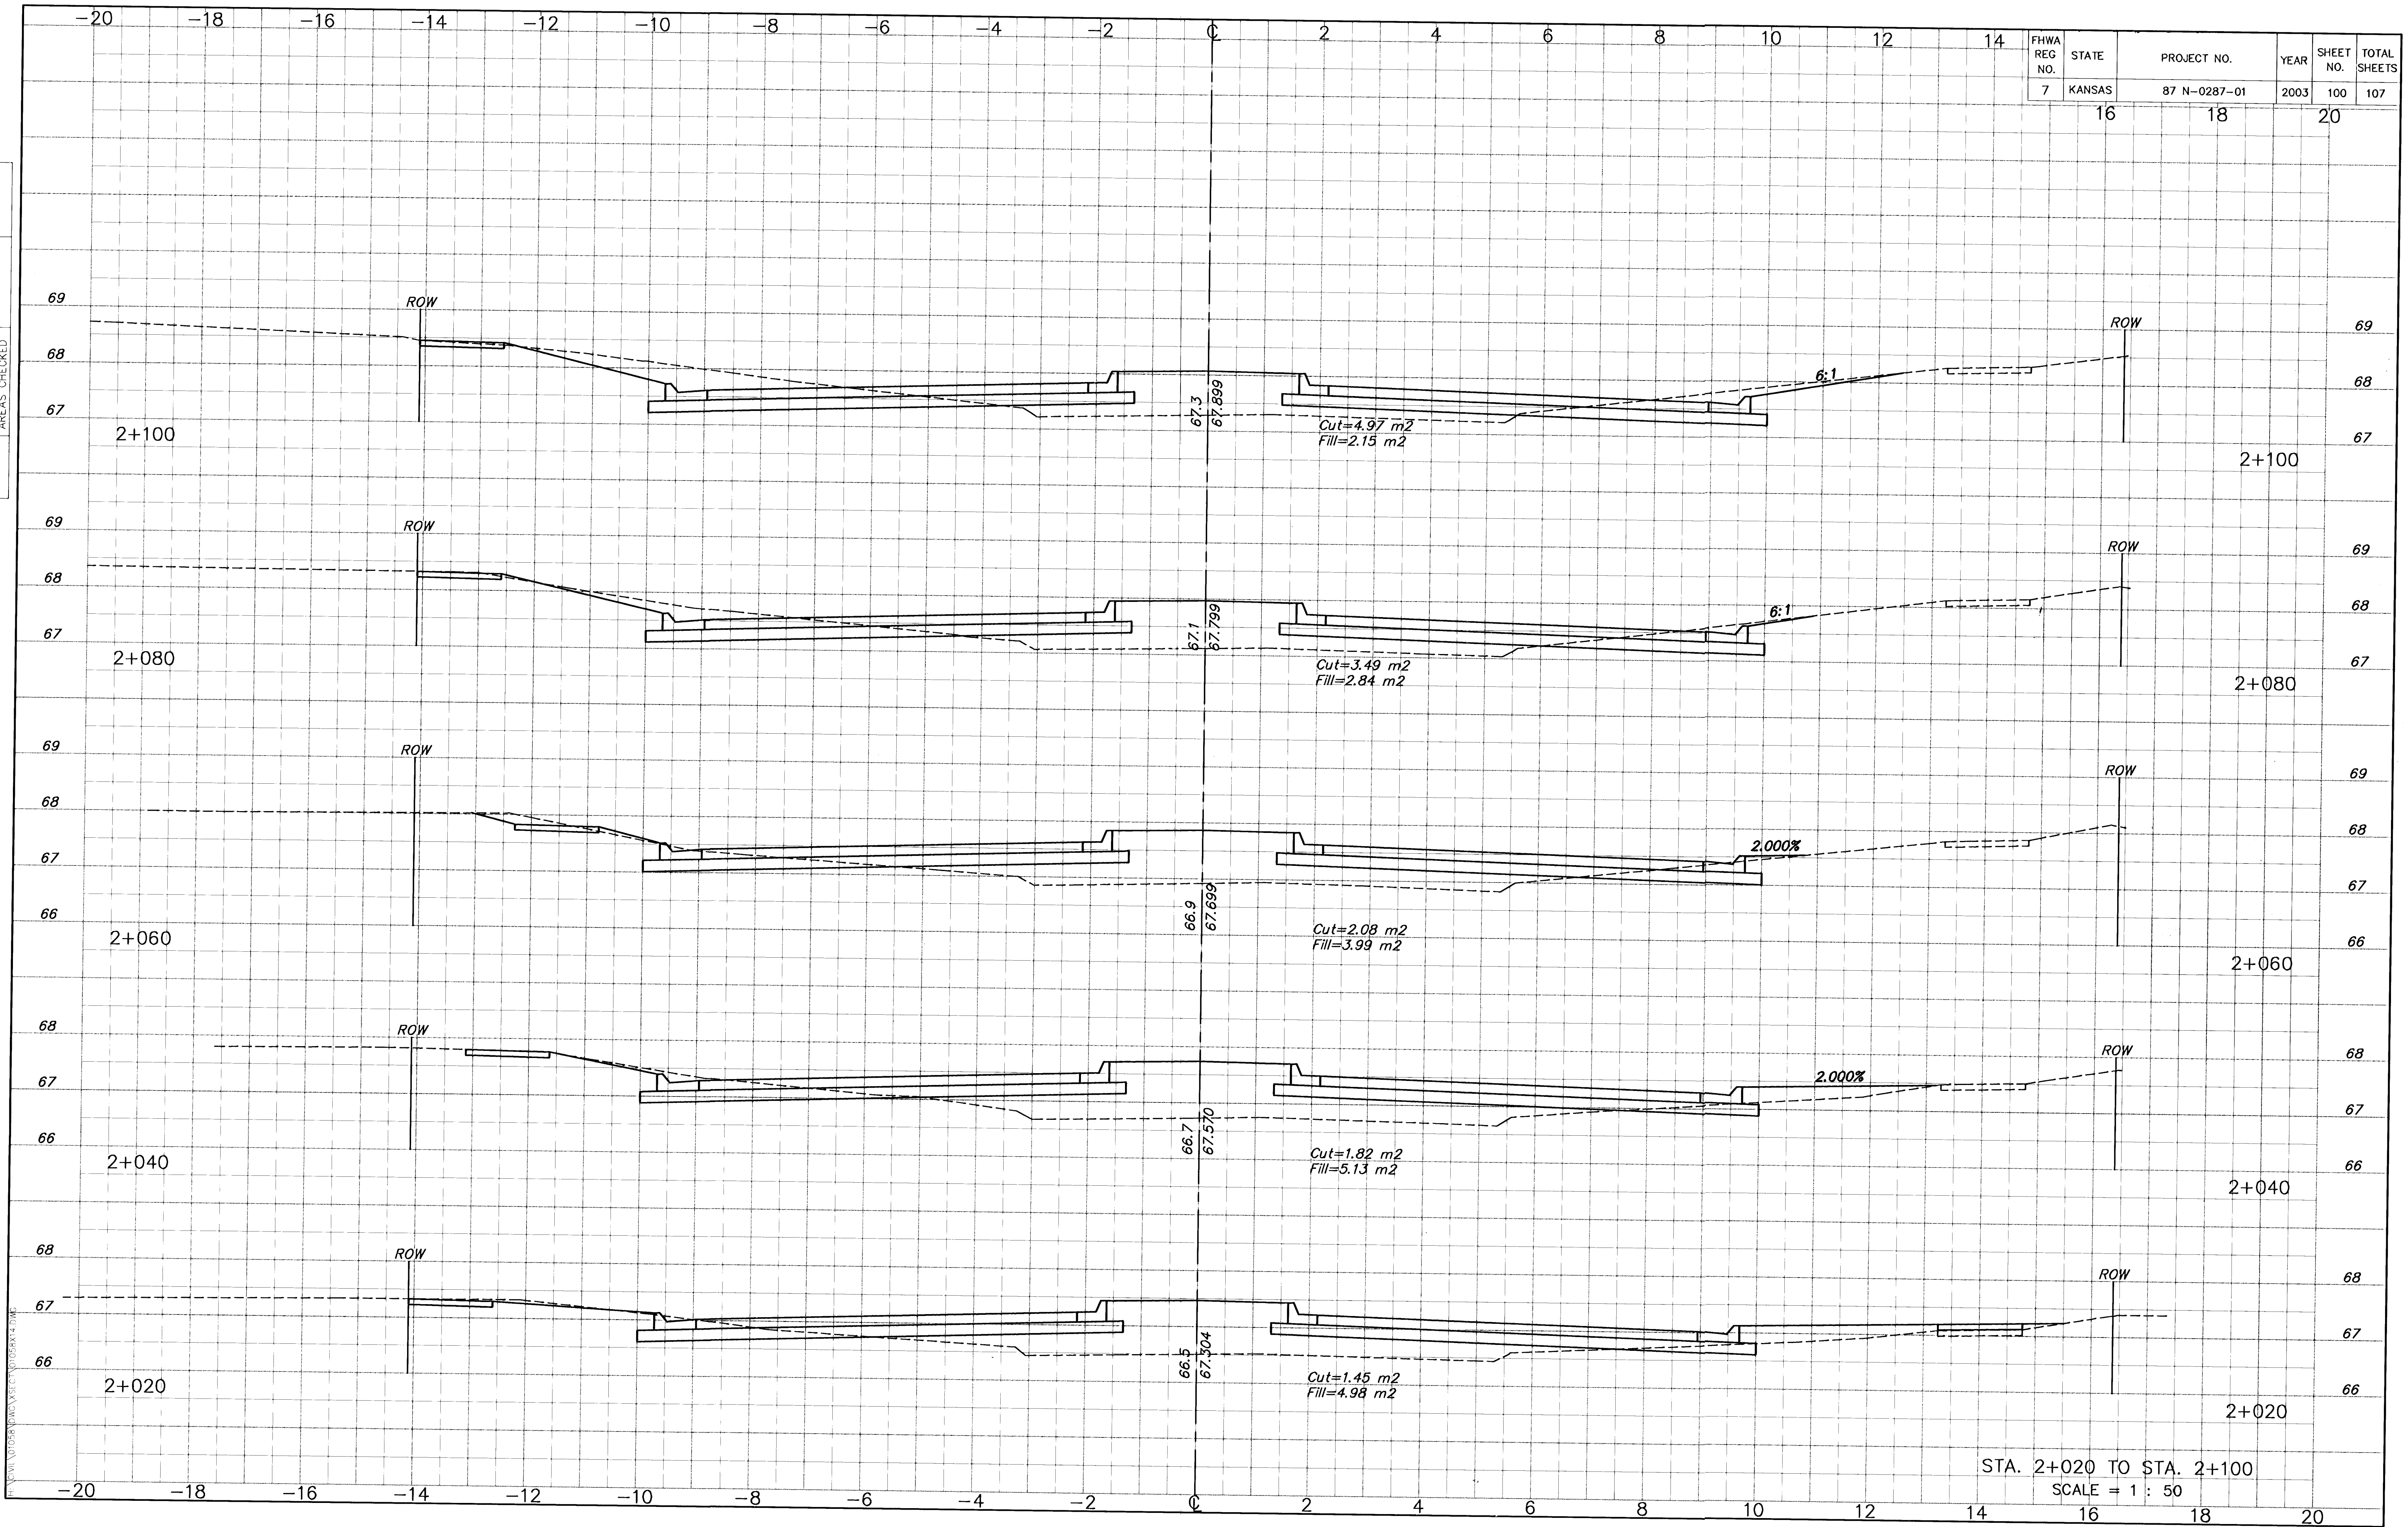

FHWA REG NO.	STATE	PROJECT NO.	YEAR	SHEET NO.	TOTAL SHEETS
7	KANSAS	87 N-0287-01	2003	100	107
	16	18		20	