


FHWA REGION NO.	STATE	PROJECT NO.	YEAR	SHEET NO.	TOTAL SHEETS
7	KS.	87-U-1362-01	1993	12	149

225
220
215
210
205

225
220
215
210
205

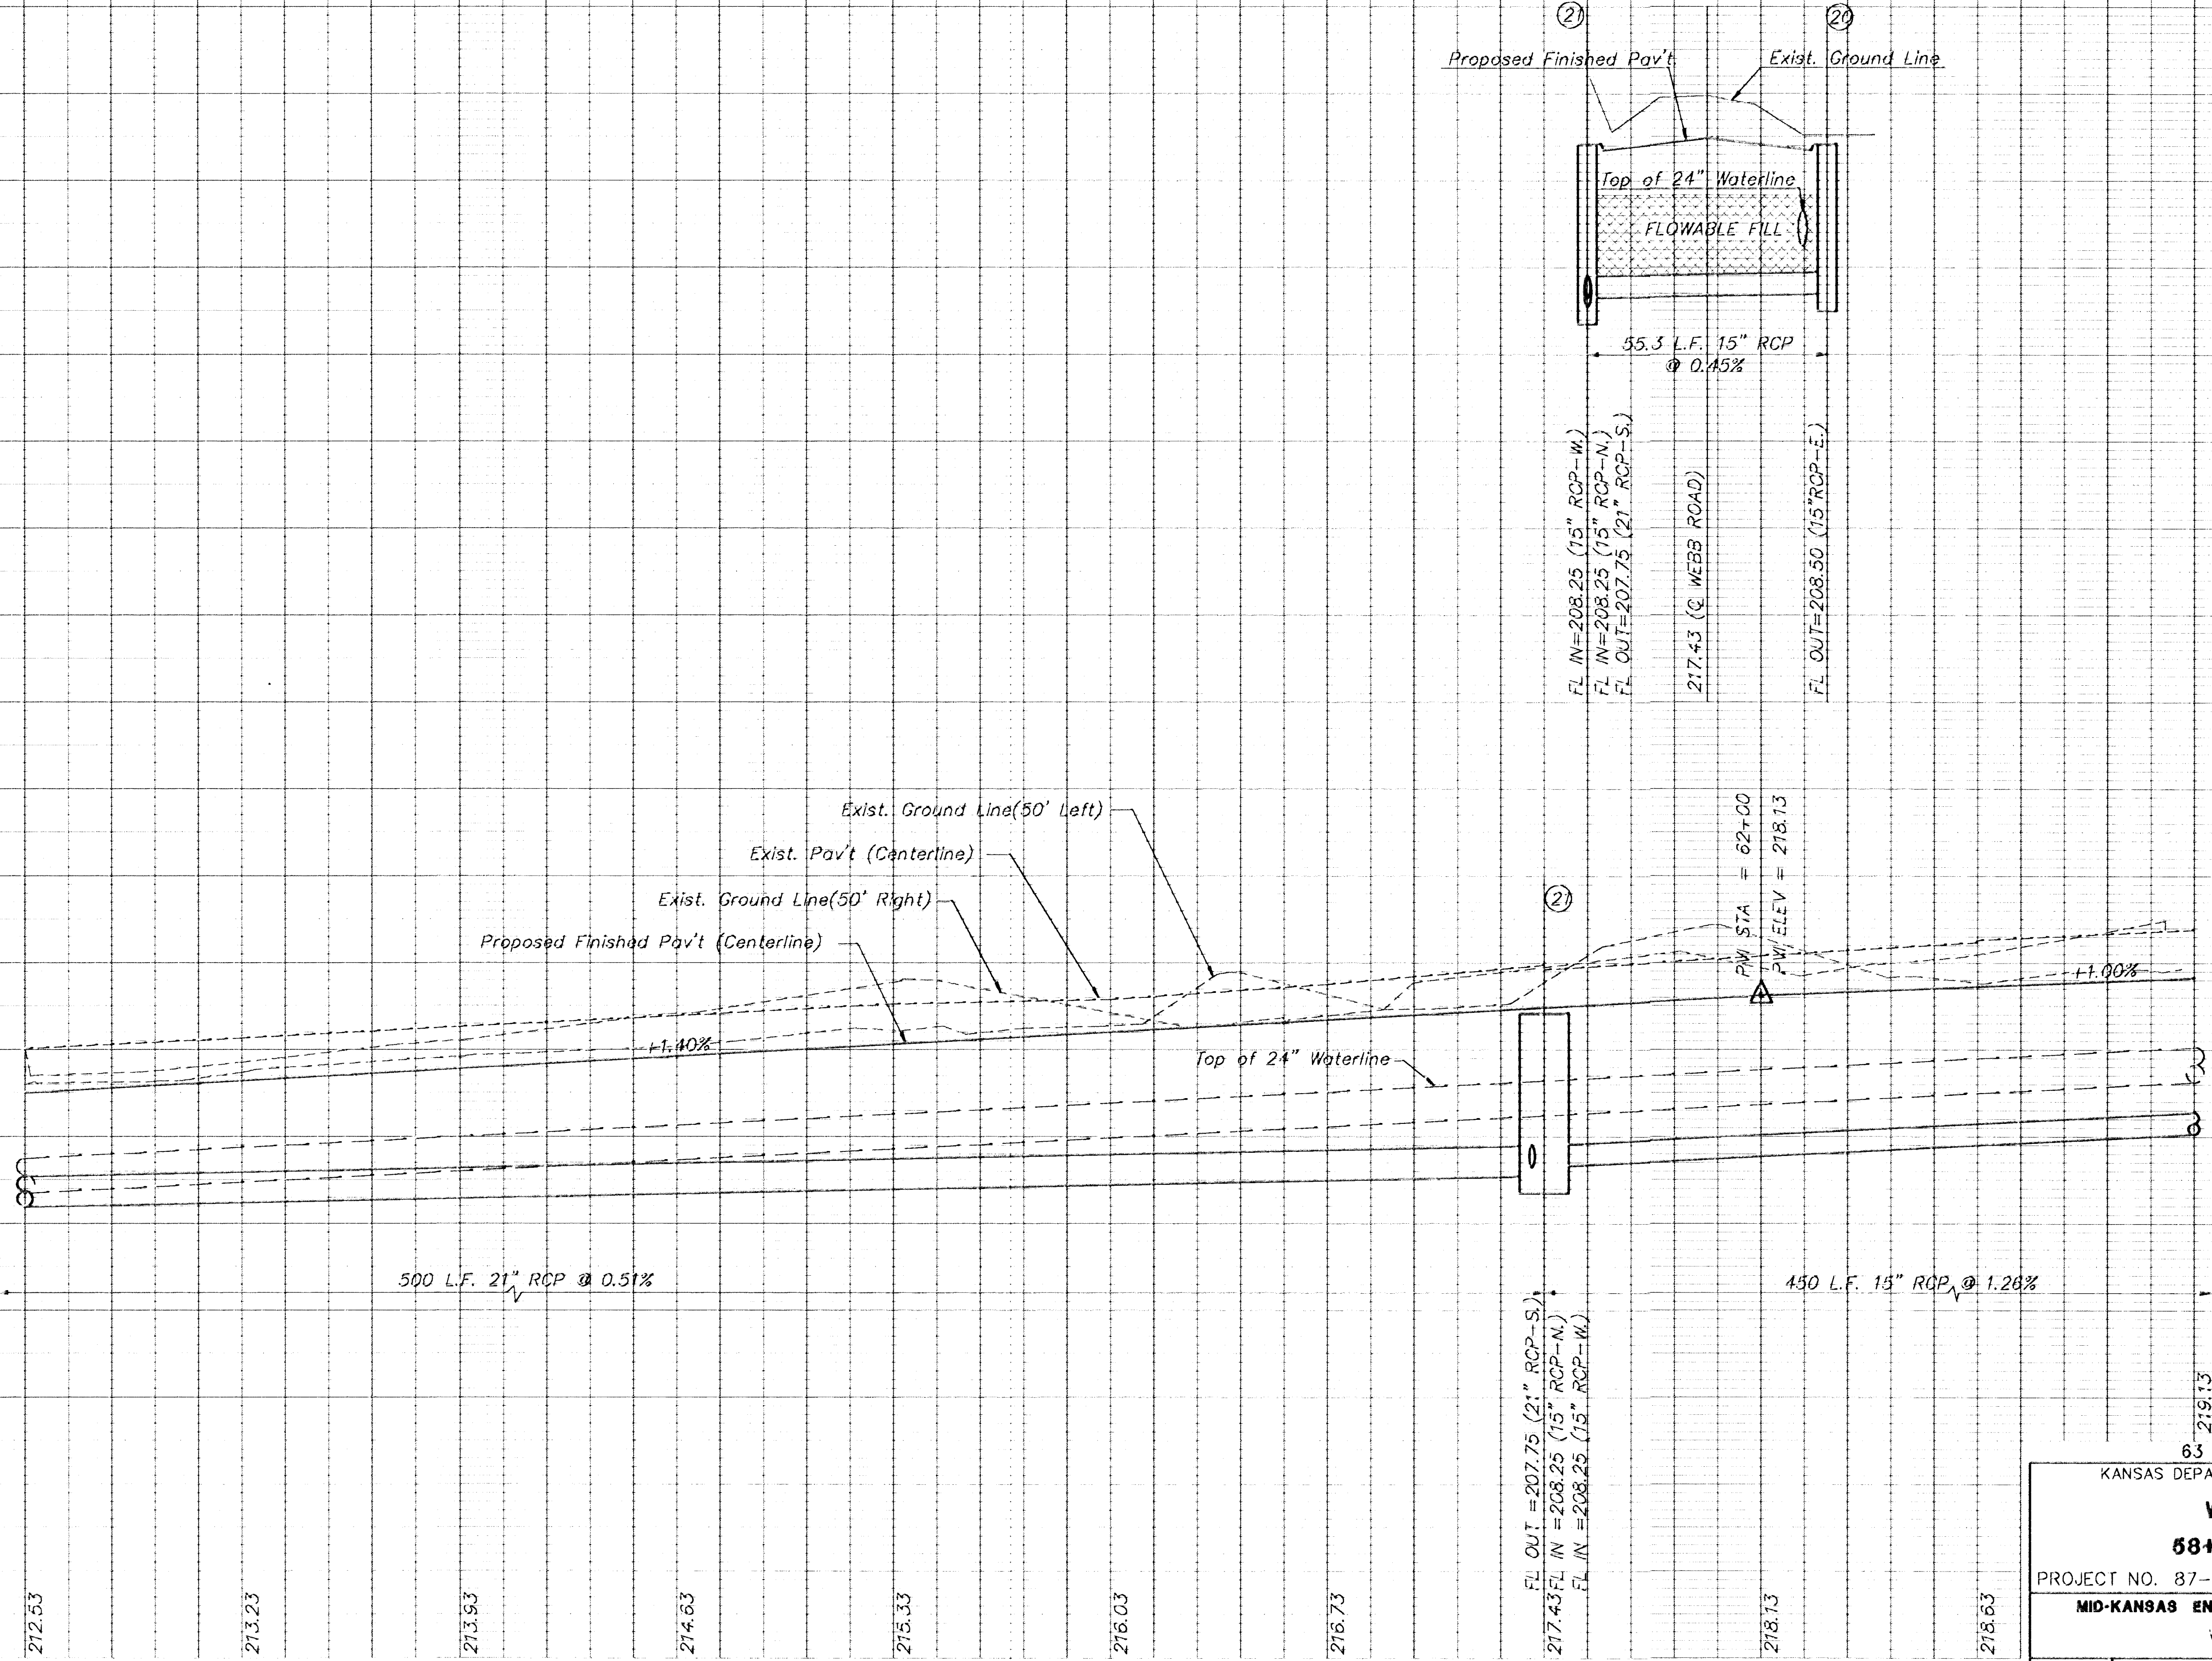

KANSAS DEPARTMENT OF TRANSPORTATION			
WEBB ROAD			
58+00 TO 63+00			
PROJECT NO. 87-U-1362-01		SEDGWICK CO.	
MID-KANSAS ENGINEERING CONSULTANTS, INC.			
MCHITA, KANSAS			
DESIGNED BY: GJA	CHECKED BY: DLH & KJS		
DRAWN BY: ALN	DATE: 2/92	SHEET 12 OF 149	