


FHWA REGION NO.	STATE	PROJECT NO.	YEAR	SHEET NO.	TOTAL SHEETS
7	KS.	87-U-1362-01	1993	29	149

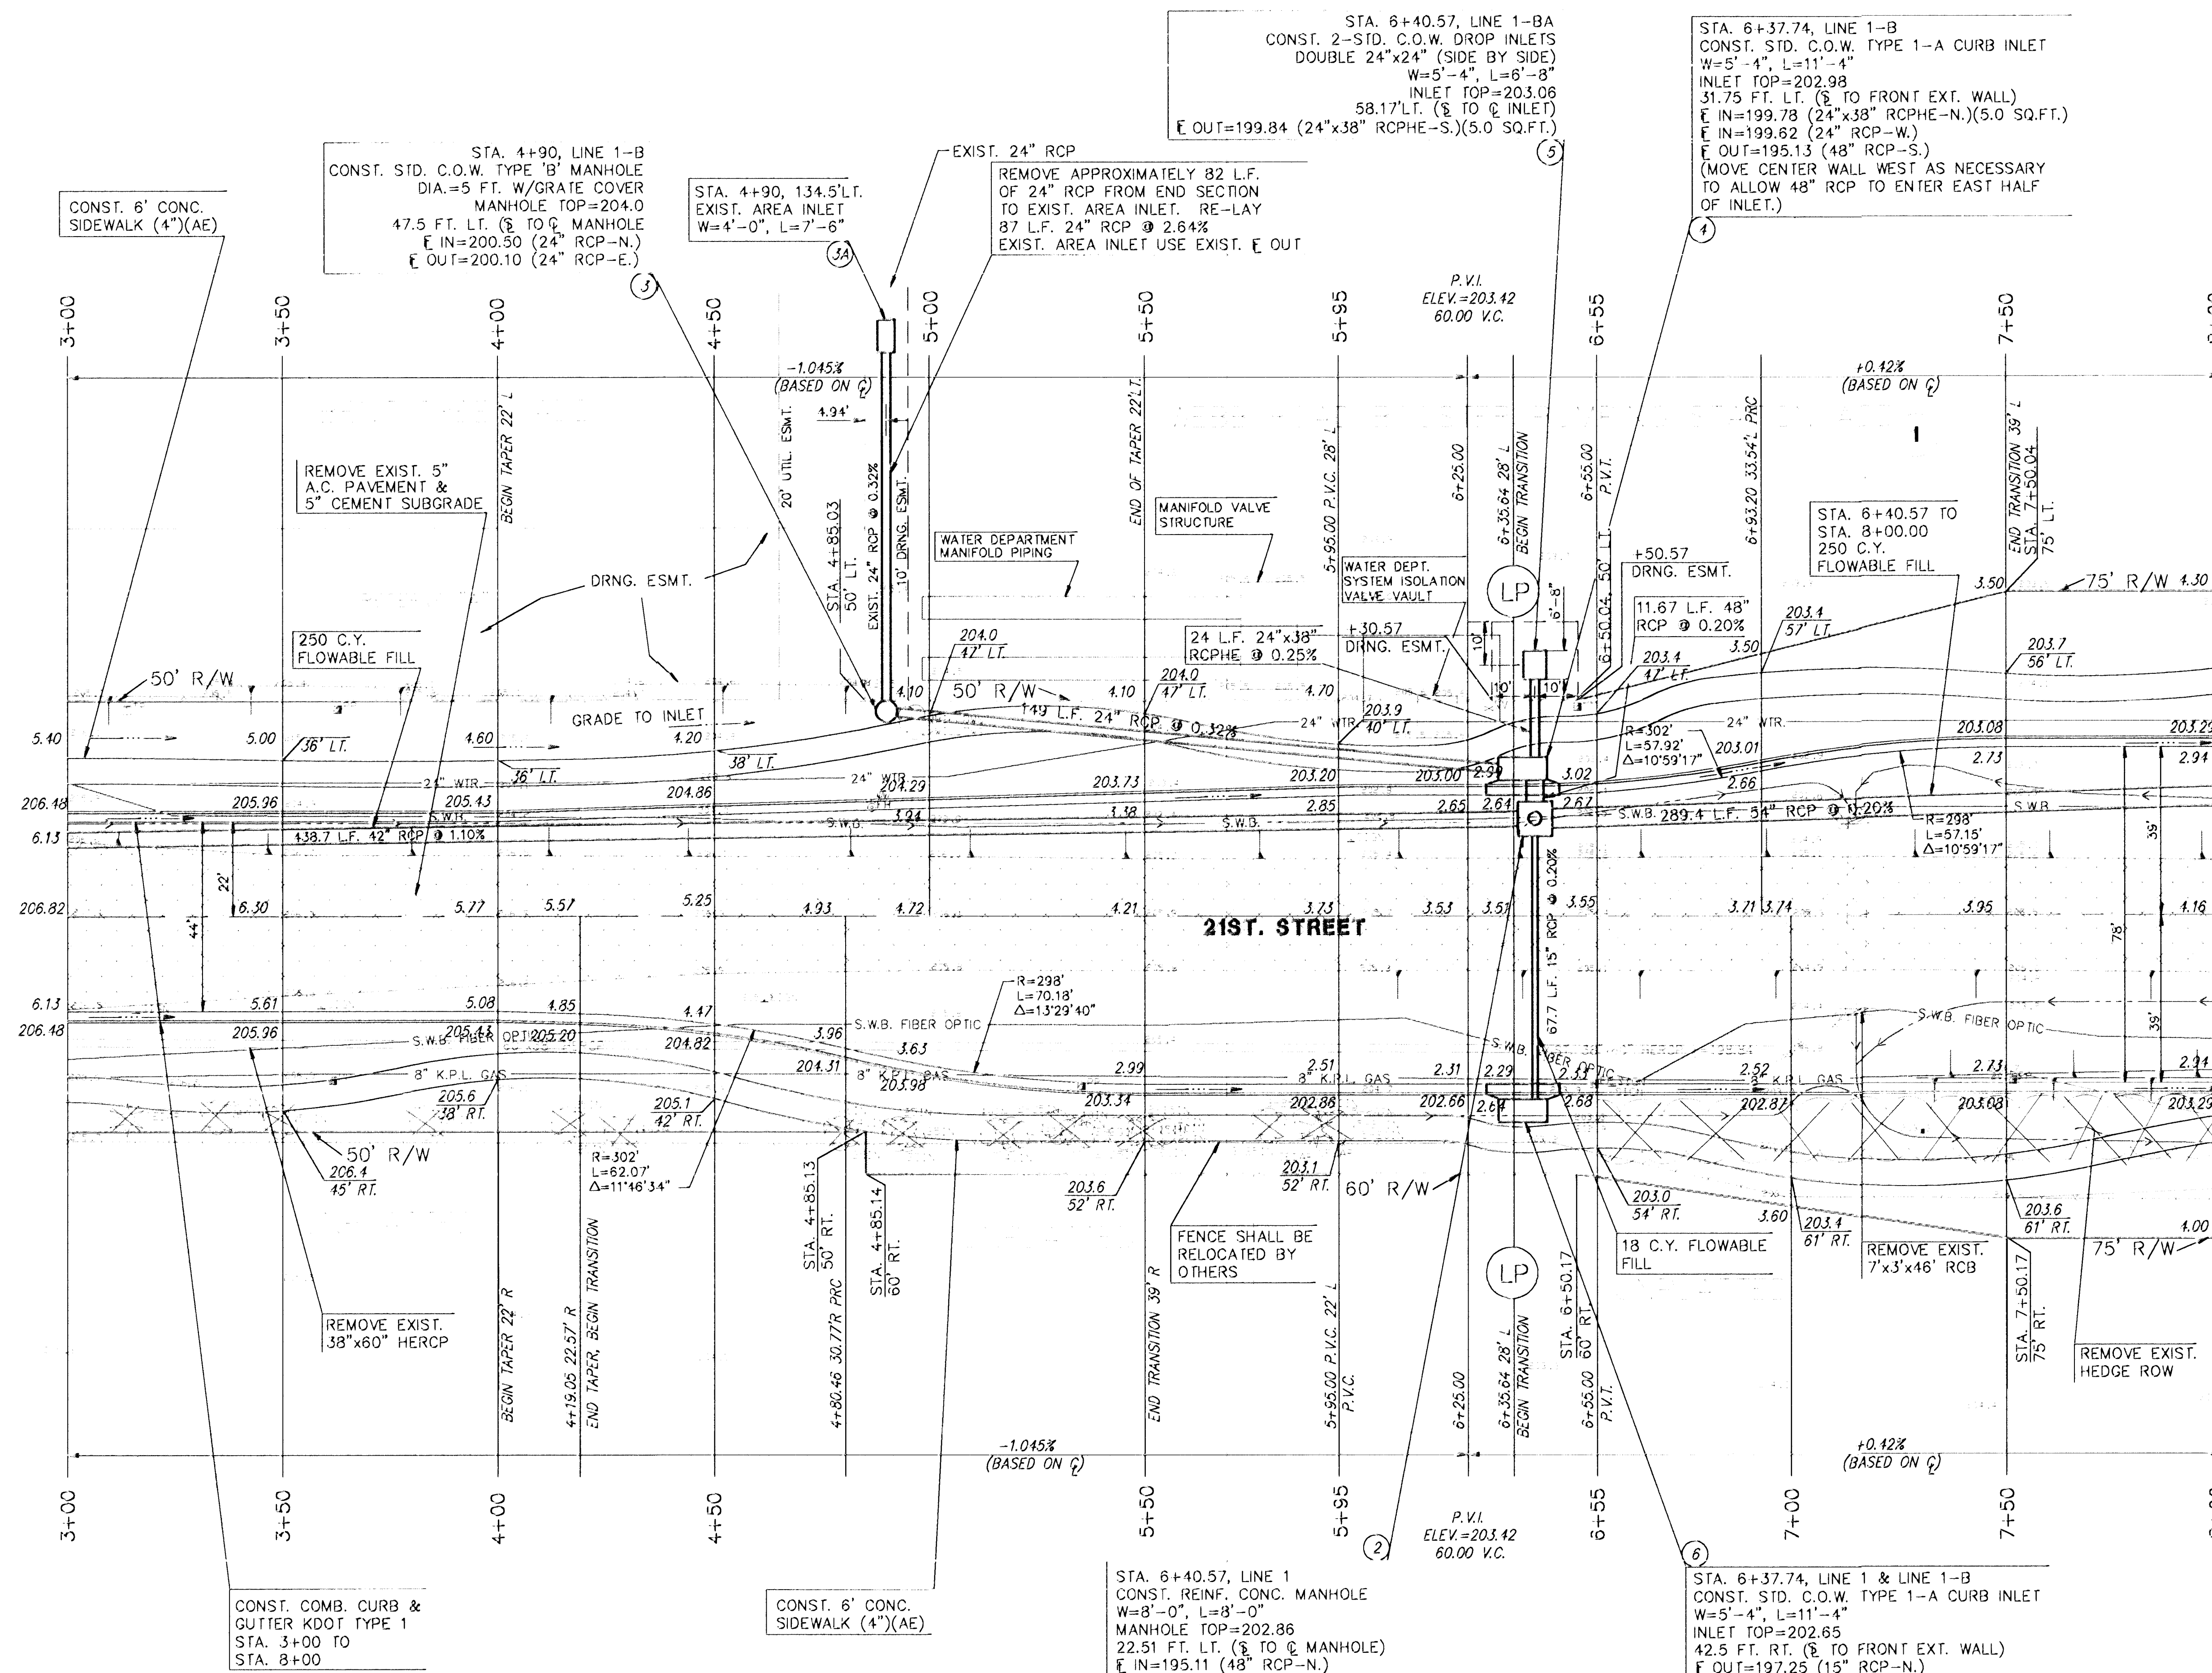

SCALE: 1"=20'

LEGEND
PAVEMENT, DRIVEWAY AND/OR
SIDEWALK REMOVAL

KANSAS DEPARTMENT OF TRANSPORTATION

21ST. STREET NORTH 3+00 TO 8+00

PROJECT NO. 87-U-1362-01

SEDGWICK CO.

MID-KANSAS ENGINEERING CONSULTANTS, INC.

WICHITA, KANSAS

DESIGNED BY:	GJA	CHECKED BY:	DLH & KJS
DRAWN BY:	WNU	DATE:	SHEET 29 OF 149

KANSAS GAS & ELECTRIC (K.G.&E.)	264-1141	STATION	OFFSET	EXISTING ELEV.	PROPOSED ELEV.	NOTES
KPL GAS SERVICE CO.	263-7511	4+87	27'L	RELOCATED BY CITY		W.V.
CITY OF WICHITA WATER DEPARTMENT	268-4908	4+87	25'L	RELOCATED BY CITY		F.H.
SOUTHWESTERN BELL TELEPHONE CO.	1-571-2611	6+30	48'L	204.19	204.19	W.V.

WATER VALVE BOX ADJUSTMENTS